

Route Log and Progress Chart

Sections (& Intersections)

HCL No. 201 - 300 (21 - 30)

1 - 100 (1 - 10) 301 - 400 (31 - 40)

DRAFT Please Note: Errors and Omissions May Exist. Contact the VTrans Mapping Section with questions or concerns.

DISTRICT TOWN ROUTE RUTLAND CITY Urb-3042

Page Total Mileage: 0.09 mi



Urb-3042

1 of 1


TWN mileage:

0.0 to 0.09

RUTLAND CITY

ETE mileage:

0.0 to 0.09

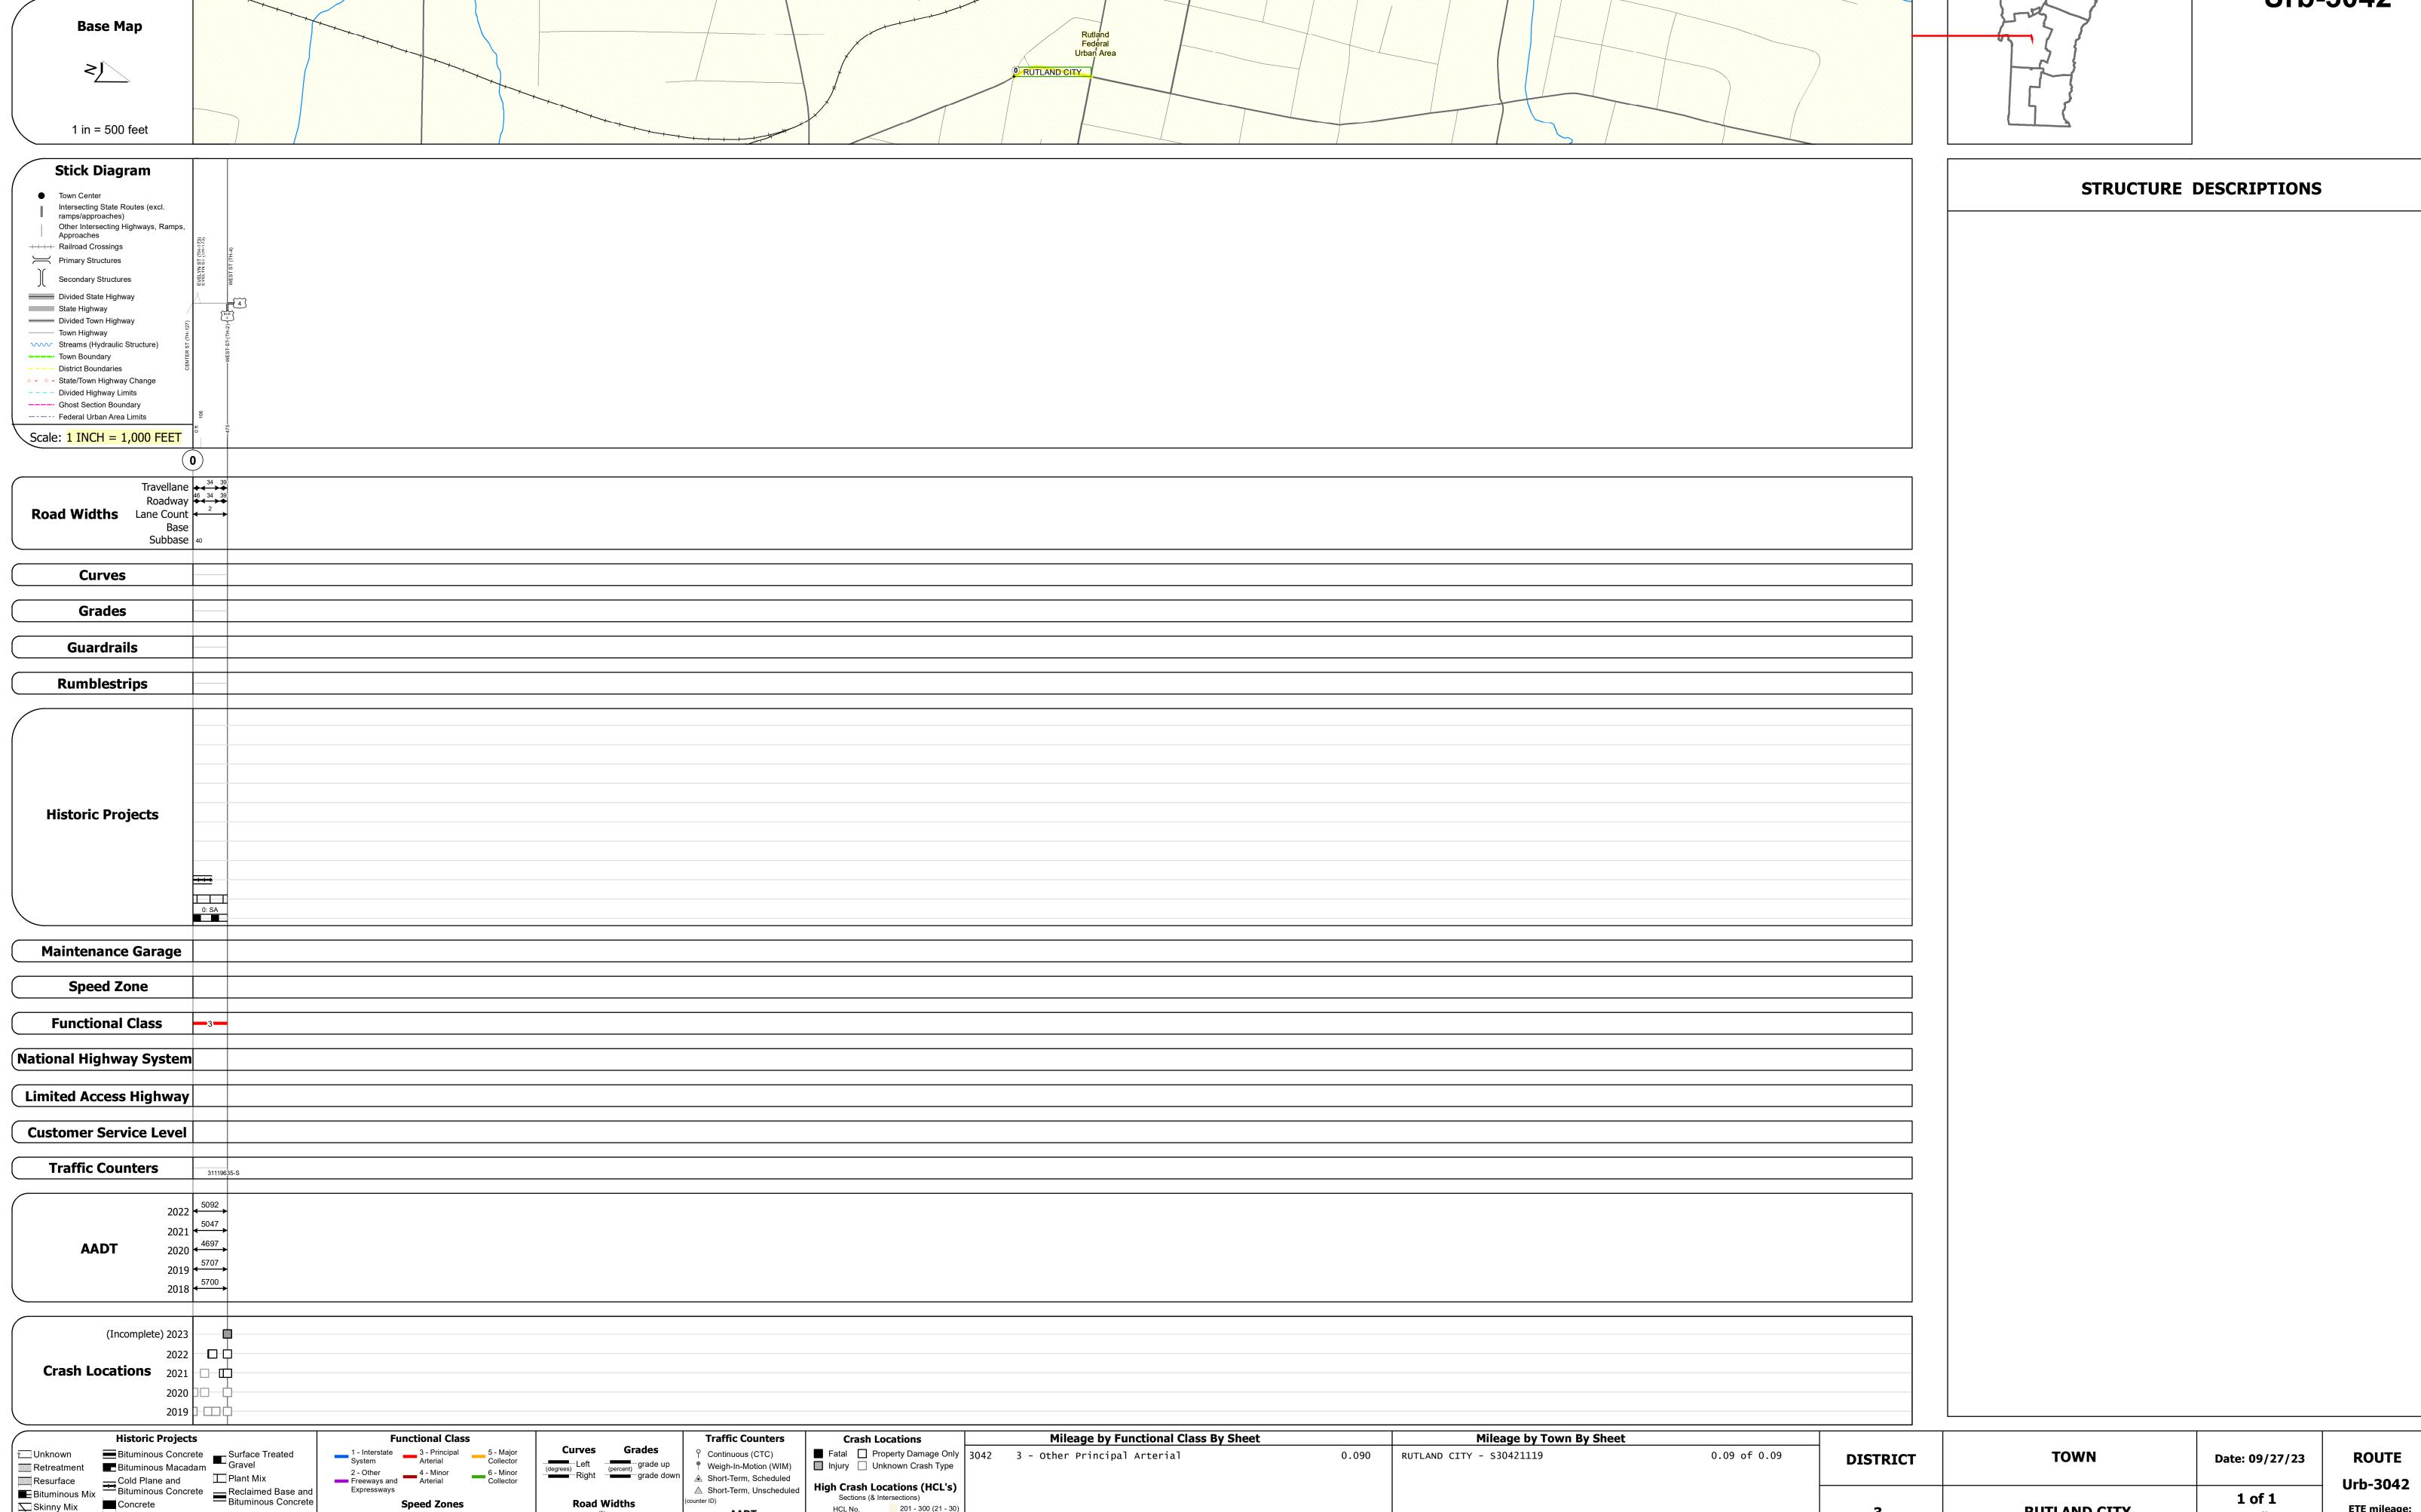

Page Total Mileage: 0.090 mi

Skinny Mix Concrete