

Route Log and Progress Chart

DRAFT Please Note: Errors and Omissions May Exist. Contact the VTrans Mapping Section with questions or concerns.

DISTRICT TOWN ROUTE RUTLAND TOWN Urb-3214

Page Total Mileage: 2.4 mi




Urb-3214

1 of 1

TWN mileage:

RUTLAND TOWN

ETE mileage: 0.0 to 2.4

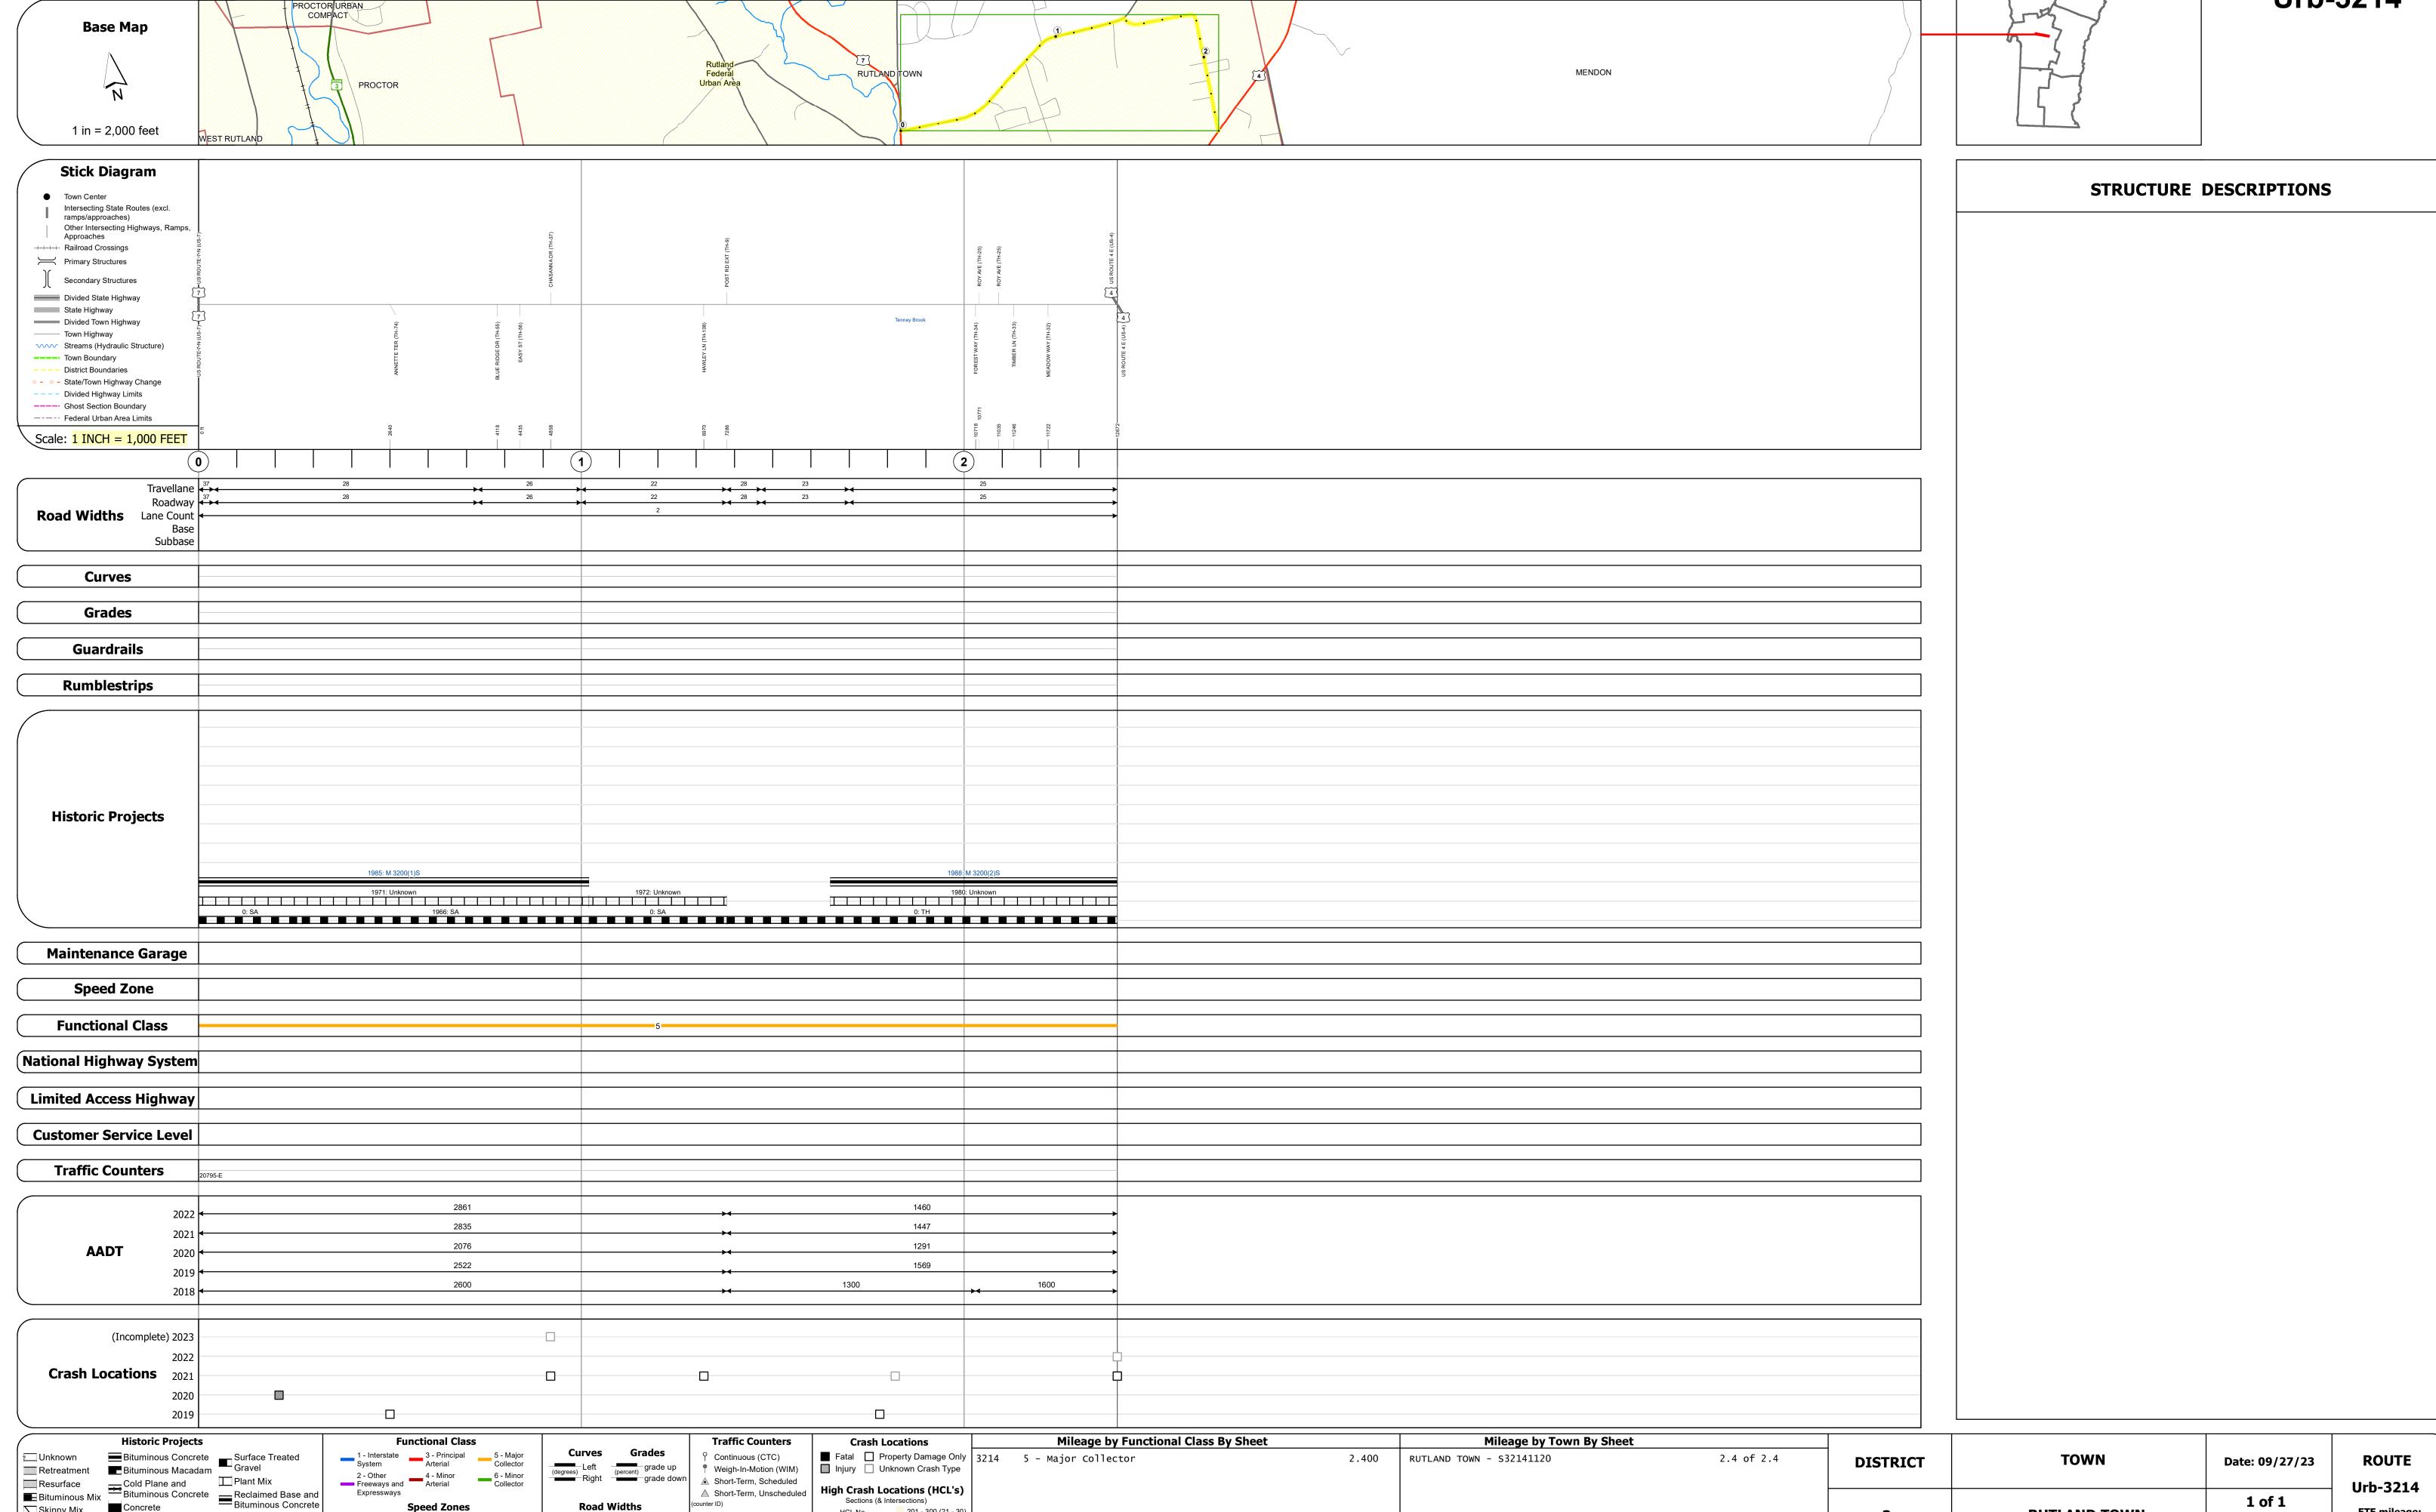

Page Total Mileage: 2.400 mi

Skinny Mix Concrete

ःः Bituminous Seal **L** Gravel

△ Short-Term, Unscheduled

Sections (& Intersections)

HCL No. 201 - 300 (21 - 30)

1 - 100 (1 - 10) 301 - 400 (31 - 40)