

Route Log and Progress Chart

HCL No. 201 - 300 (21 - 30)

1 - 100 (1 - 10) 301 - 400 (31 - 40)

DRAFT Please Note: Errors and Omissions May Exist.

DISTRICT TOWN ROUTE

Page Total Mileage: 3.05 mi




ETE mileage:

0.0 to 3.05

TWN mileage:

0.0 to 3.05

WEST RUTLAND

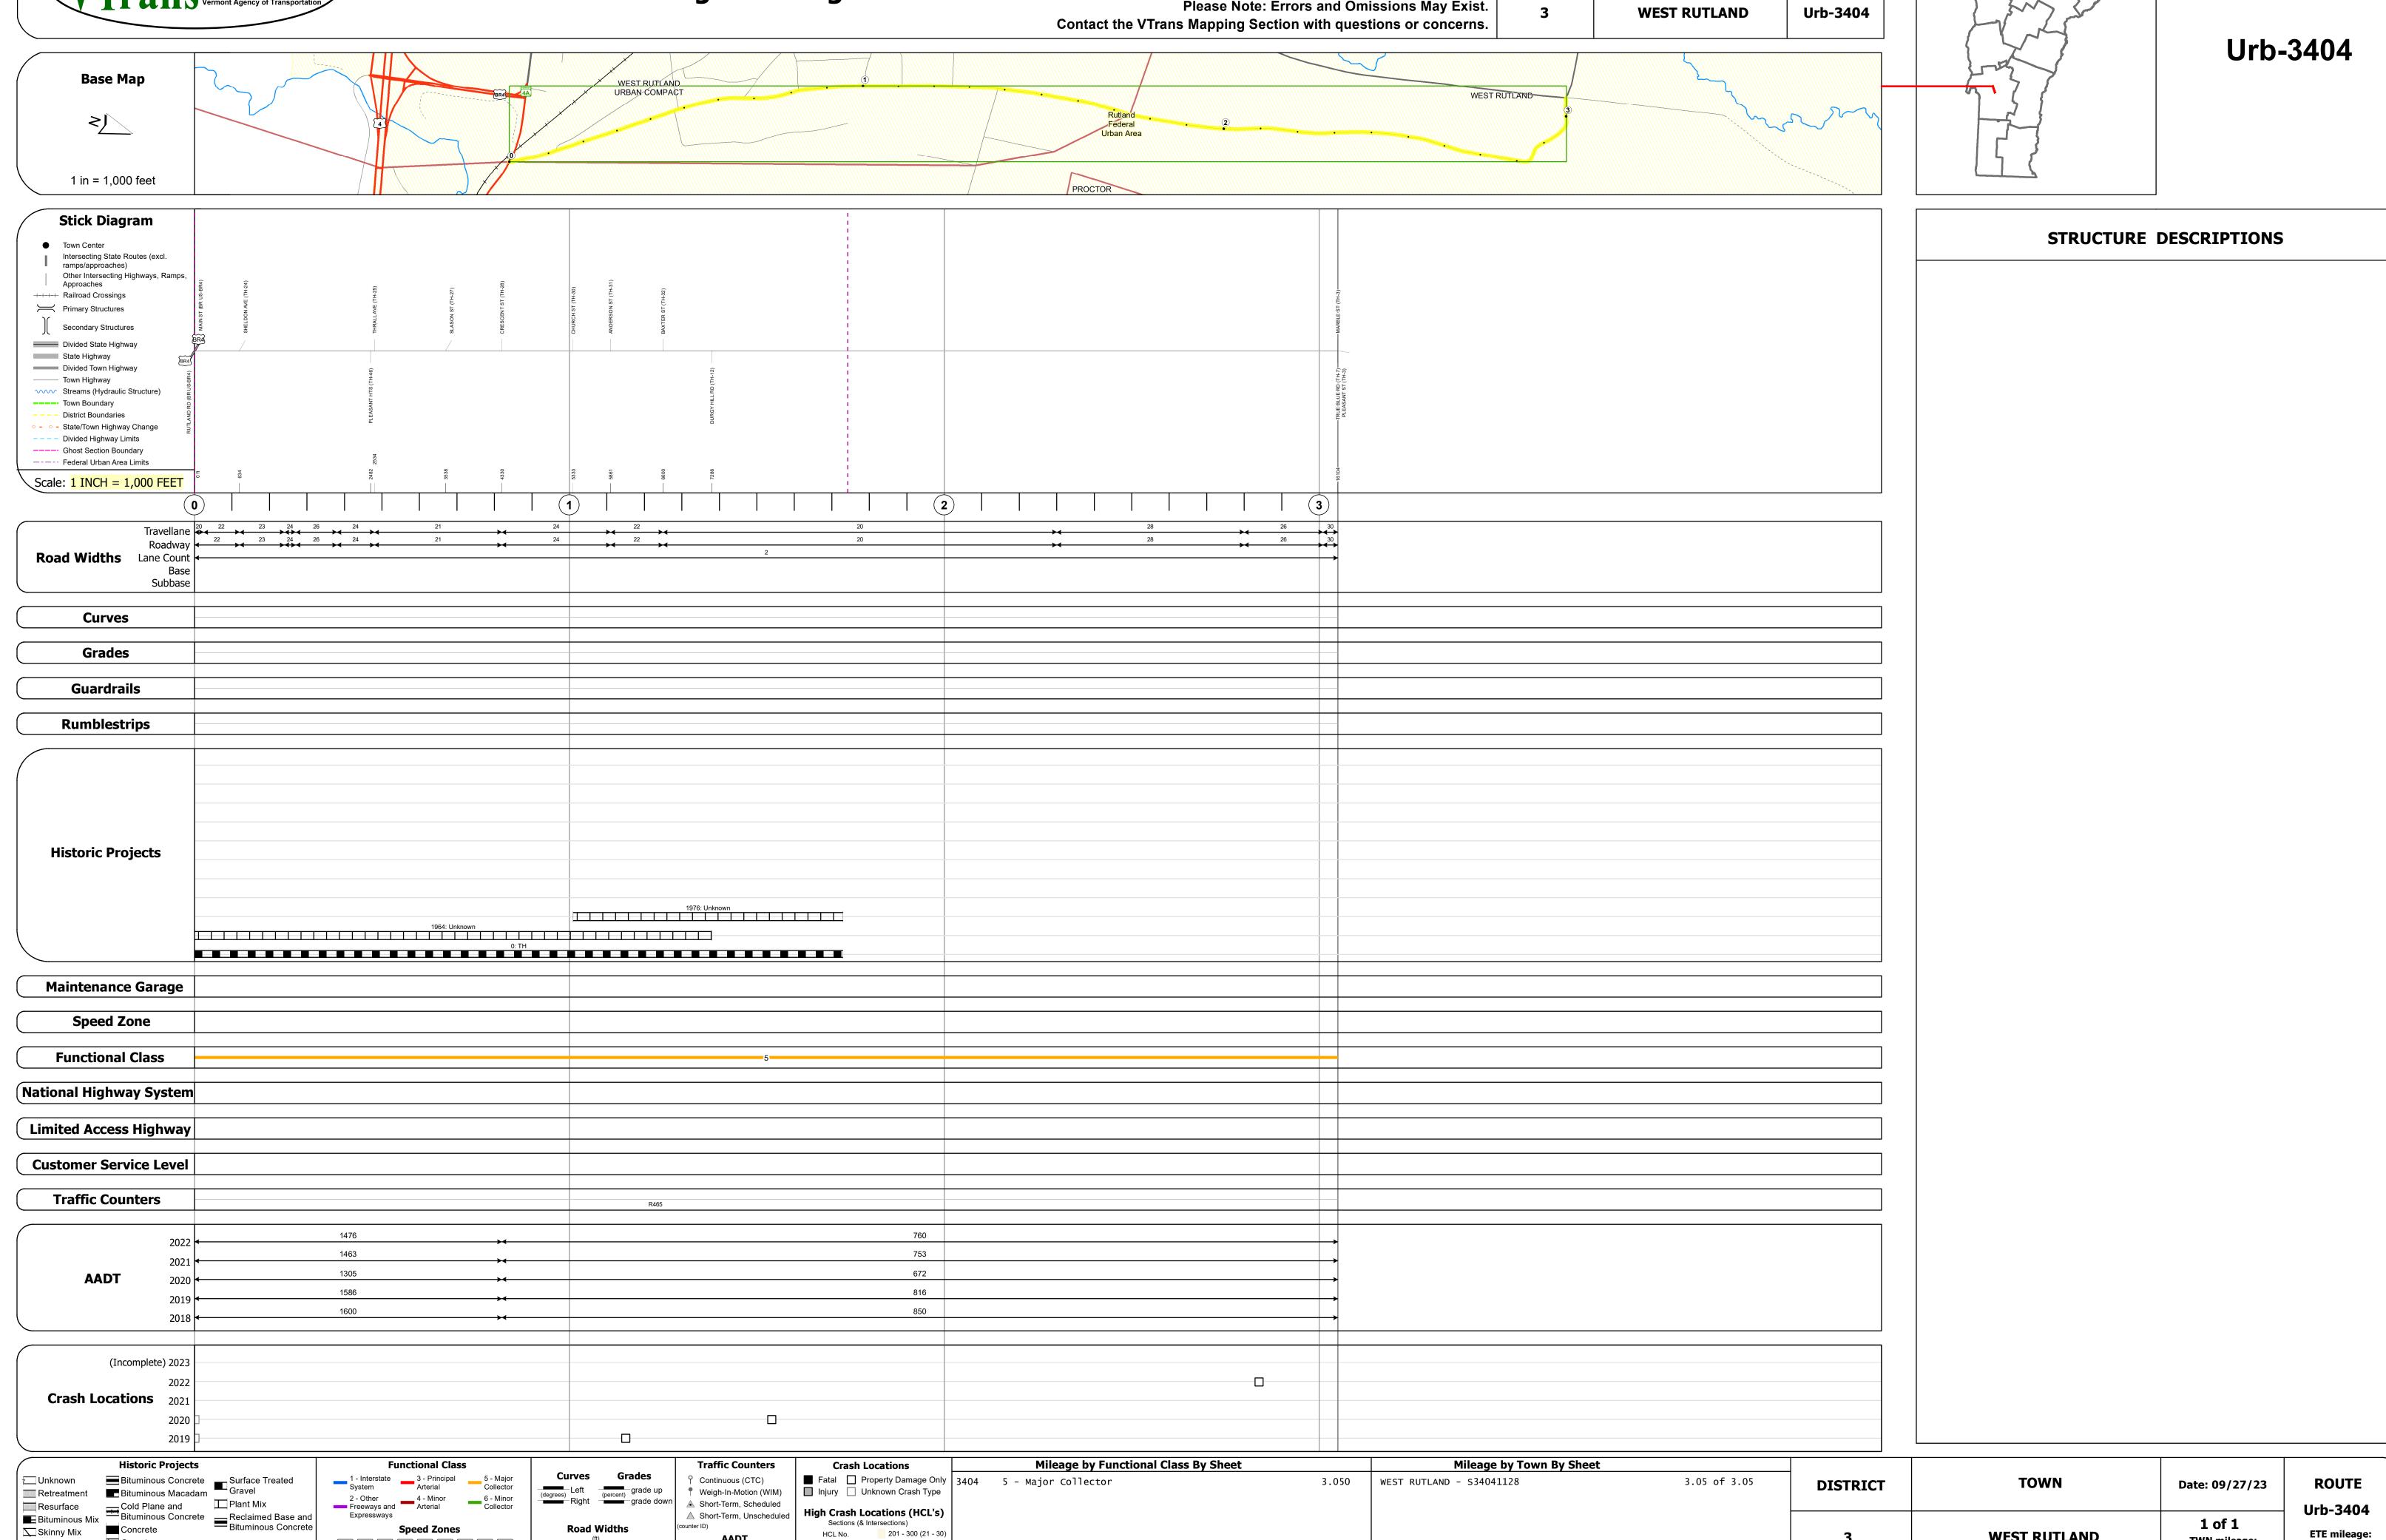

Page Total Mileage: 3.050 mi

⊡ Bituminous Seal Gravel