

Route Log and Progress Chart

Sections (& Intersections)

HCL No. 201 - 300 (21 - 30)

1 - 100 (1 - 10) 301 - 400 (31 - 40)

DRAFT Please Note: Errors and Omissions May Exist. Contact the VTrans Mapping Section with questions or concerns.

DISTRICT TOWN ROUTE BURLINGTON Urb-5052

Page Total Mileage: 1.09 mi



Urb-5052

1 of 1


TWN mileage:

0.0 to 1.09

BURLINGTON

ETE mileage:

0.0 to 1.09

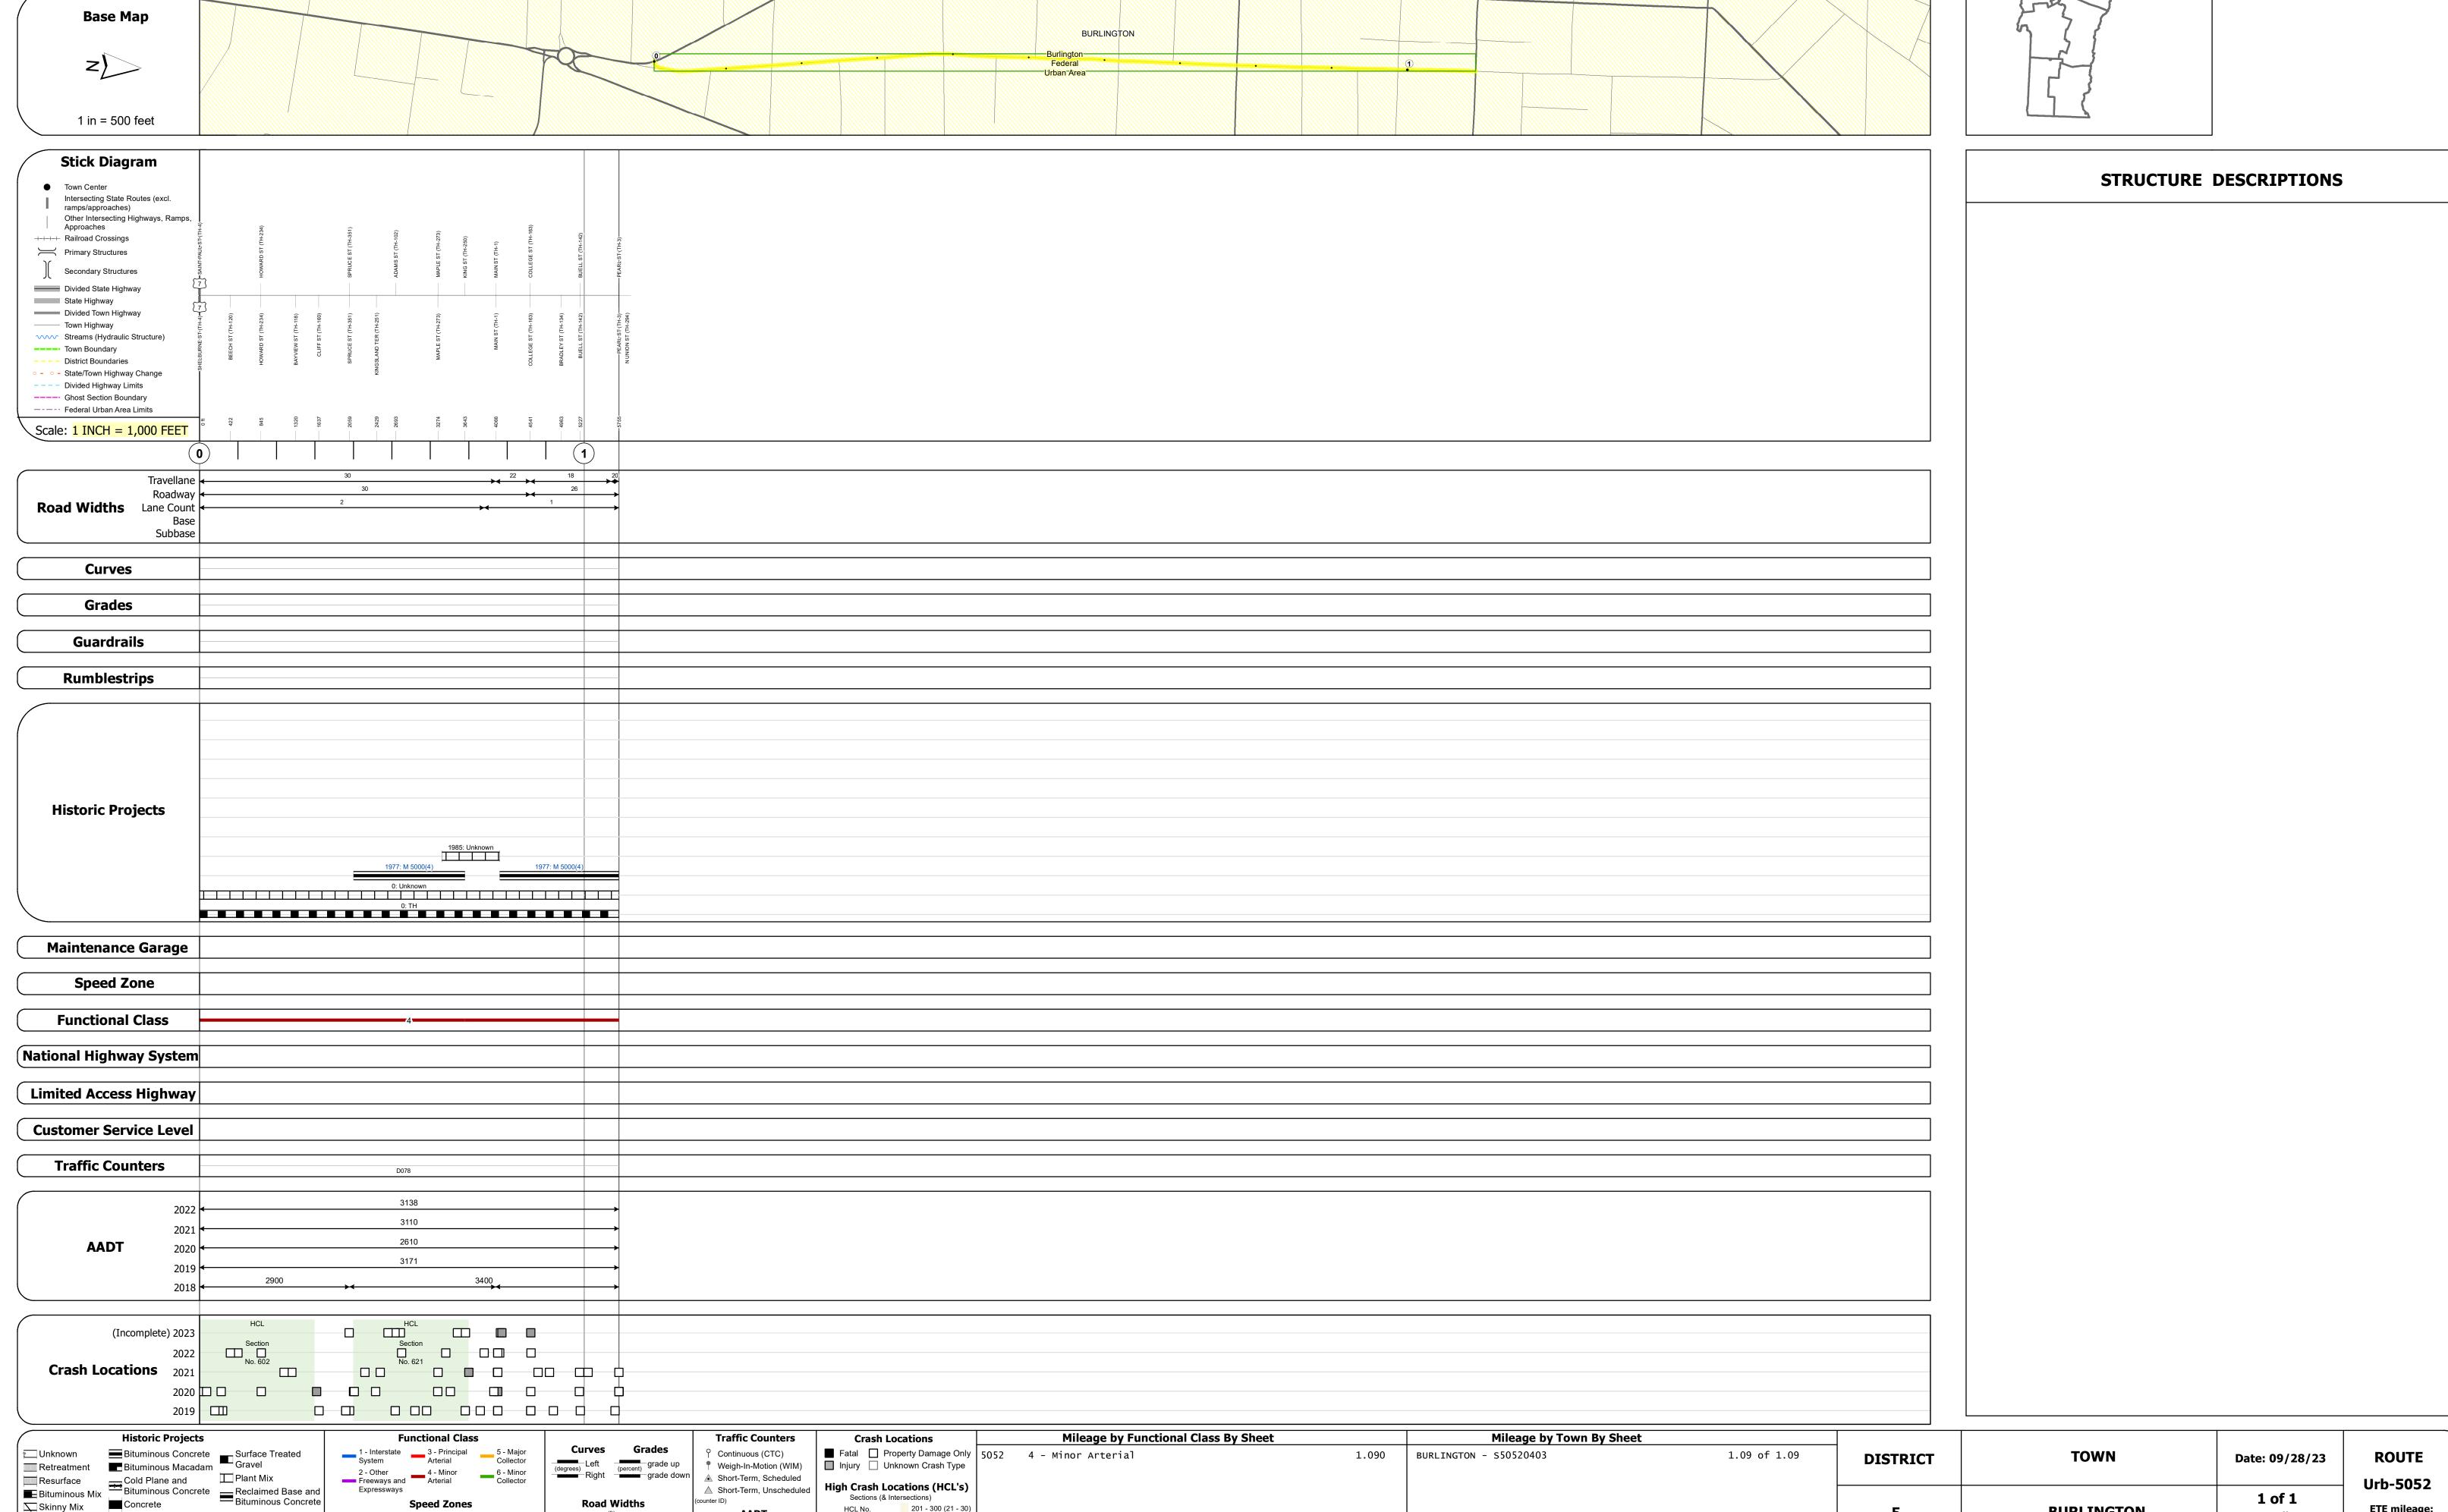

Page Total Mileage: 1.090 mi

Skinny Mix Concrete

ःः Bituminous Seal **L** Gravel