


Route Log and Progress Chart

DRAFT Please Note: Errors and Omissions May Exist.

DISTRICT TOWN ROUTE BURLINGTON Urb-5064

Page Total Mileage: 0.46 mi



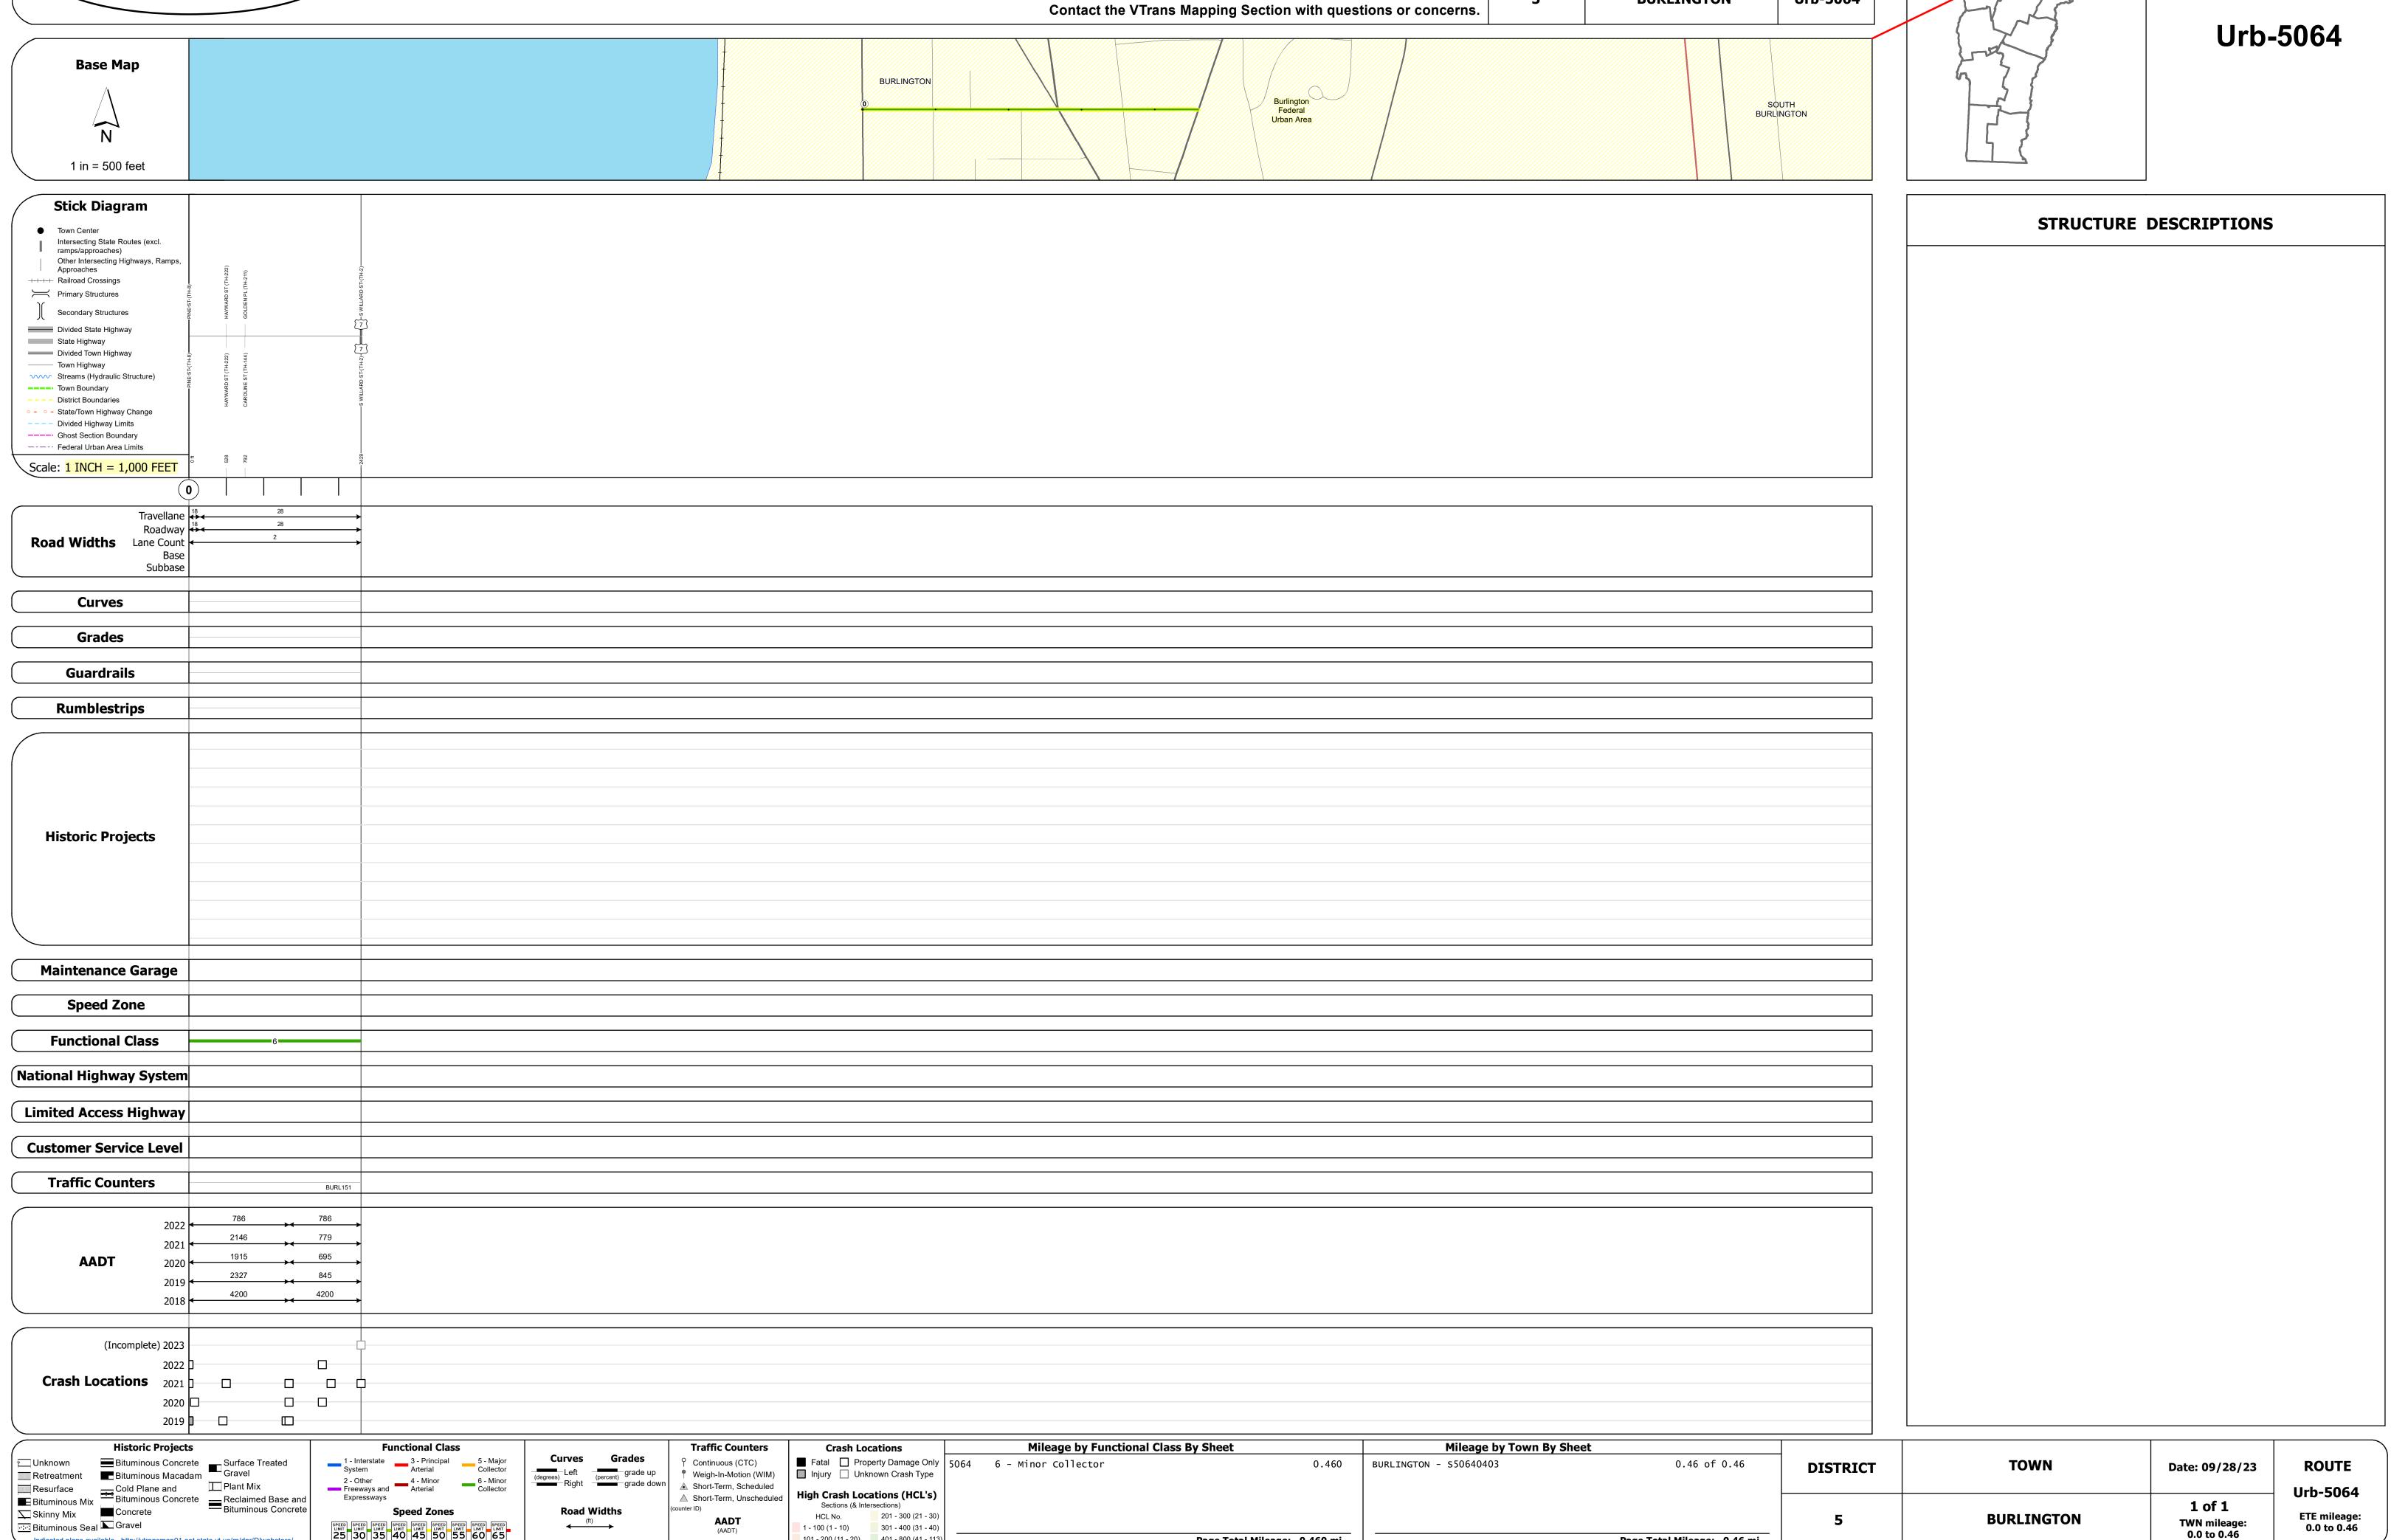

Page Total Mileage: 0.460 mi