




# Route Log and Progress Chart


**DRAFT**

Please Note: Errors and Omissions May Exist.  
Contact the VTrans Mapping Section with questions or concerns.

DISTRICT	TOWN	ROUTE
5	ESSEX	Urb-5402

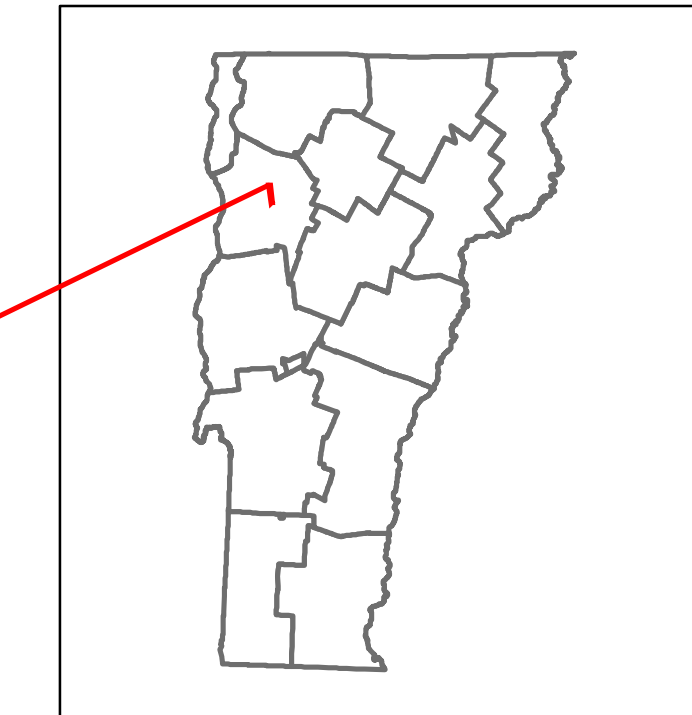

**Urb-5402**

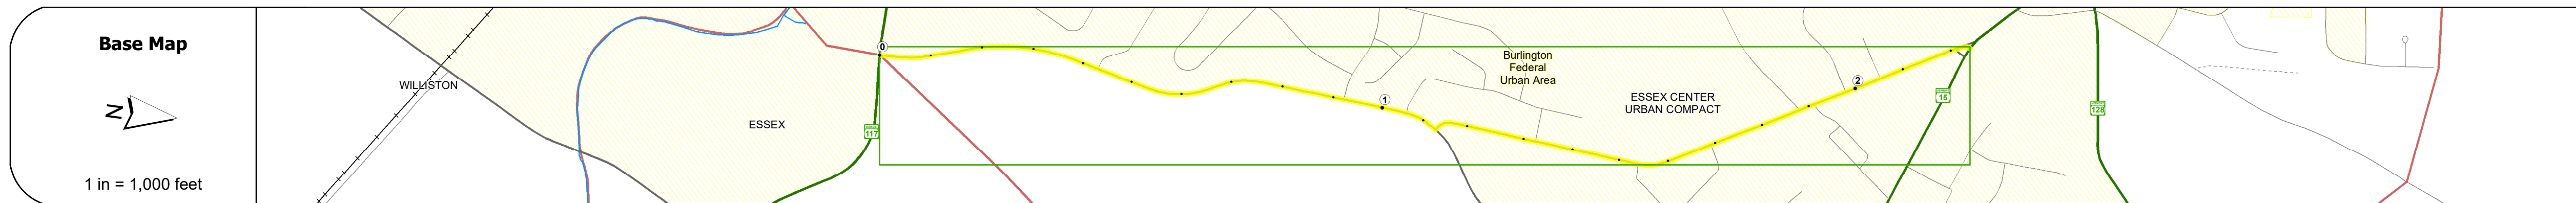

## STRUCTURE DESCRIPTIONS


Scale: 1 INCH = 1,000 FEET	0	1	2
Travellane	30	28	22
Roadway	30	28	22
Lane Count	2	2	2
Base	3" Plant Mix		
Subbase	4" - 18" Gravel		

Curves	4	4	4
--------	---	---	---

Grades			
--------	--	--	--

Guardrails			
------------	--	--	--

Rumblestrips			
--------------	--	--	--

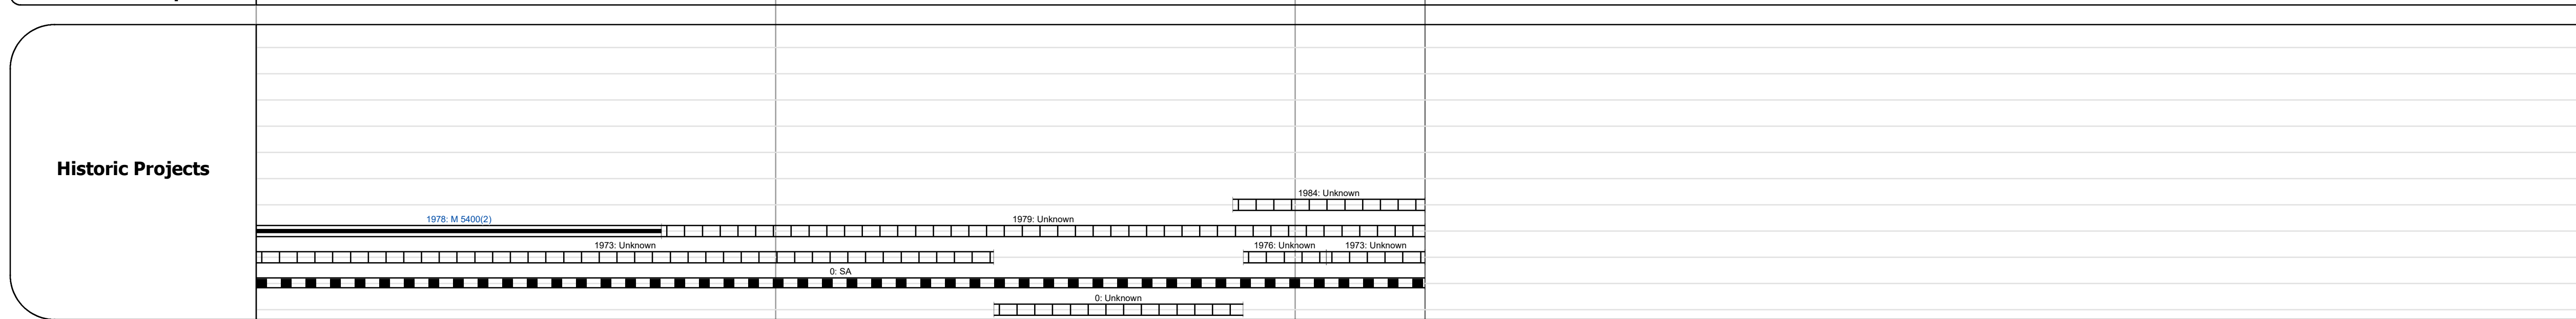

Maintenance Garage			
--------------------	--	--	--

Speed Zone			
------------	--	--	--

Functional Class	5		
------------------	---	--	--


National Highway System			
-------------------------	--	--	--

Limited Access Highway			
------------------------	--	--	--

Customer Service Level			
------------------------	--	--	--

Traffic Counters			
------------------	--	--	--

Year	Left	Right	Total
2022	2642	2642	5284
2021	5691	2618	8309
2020	5079	2335	7414
2019	6171	2837	9008
2018	6700	3100	9800

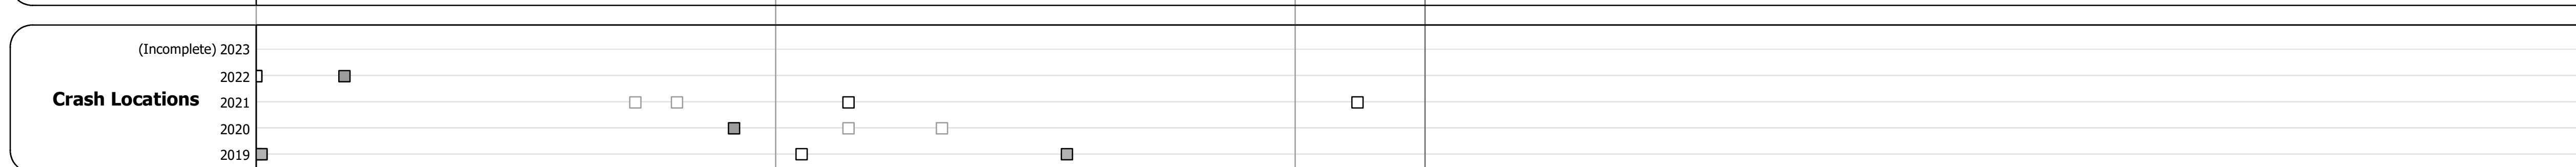

Historic Projects		Functional Class		Curves		Grades		Traffic Counters		Crash Locations		Mileage by Functional Class By Sheet		Mileage by Town By Sheet		DISTRICT	TOWN	Date: 09/28/23	ROUTE		
Unknown	Bituminous Concrete	1 - Interstate System	3 - Principal Arterial	Left	Right	Surface Treated	Gravel	Continuous (CTC)	Fatal	Property Damage Only	5402	5 - Major collector	2.250	ESSEX - S54020406	2.25 of 2.25	5	ESSEX	09/28/23	Urb-5402		
Retreatment	Bituminous Macadam	2 - Other	4 - Minor Arterial	Left	Right	Plant Mix	Reclaimed Base and Bituminous Concrete	Weight-In-Motion (WIM)	Injury	Unknown Crash Type											
Resurface	Cold Plane and Bituminous Concrete	5 - Major Collector	6 - Minor Collector	Left	Right	Plant Mix	Reclaimed Base and Bituminous Concrete	Short-Term, Scheduled													
Bituminous Mix	Concrete	Freeways and Expressways	Speed Zones	Left	Right	Plant Mix	Reclaimed Base and Bituminous Concrete	Short-Term, Unscheduled													
Skippy Mix	Gravel			Left	Right	Plant Mix	Reclaimed Base and Bituminous Concrete														
Bituminous Seal				Left	Right	Plant Mix	Reclaimed Base and Bituminous Concrete														
Indicated plans available - <a href="http://vtransmap01.aot.state.vt.us/p/dcr/D/webstore/">http://vtransmap01.aot.state.vt.us/p/dcr/D/webstore/</a>												Page Total Mileage: 2.250 mi		Page Total Mileage: 2.25 mi		1 of 1		TWN mileage: 0.0 to 2.25		ETE mileage: 0.0 to 2.25	