




Route Log and Progress Chart


DRAFT

Please Note: Errors and Omissions May Exist.
Contact the VTrans Mapping Section with questions or concerns.

DISTRICT	TOWN	ROUTE
5	ESSEX	Urb-5414

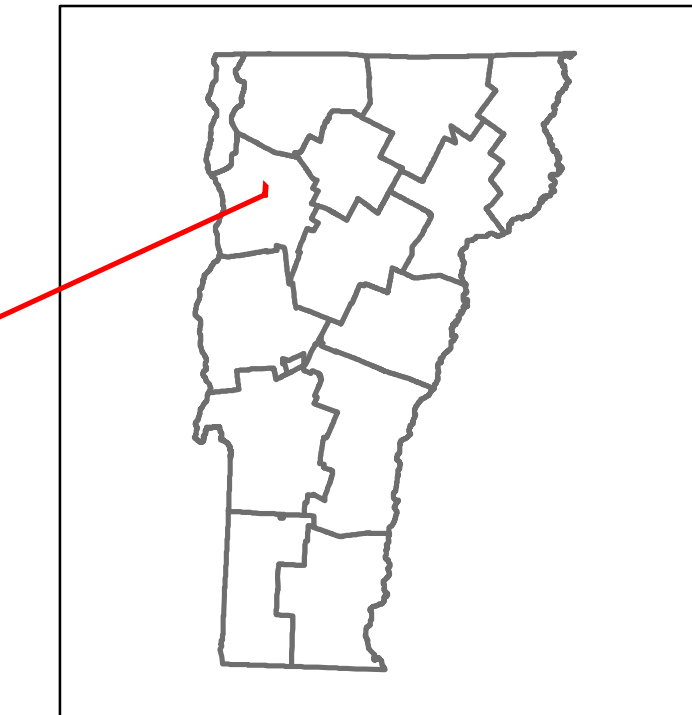

Urb-5414

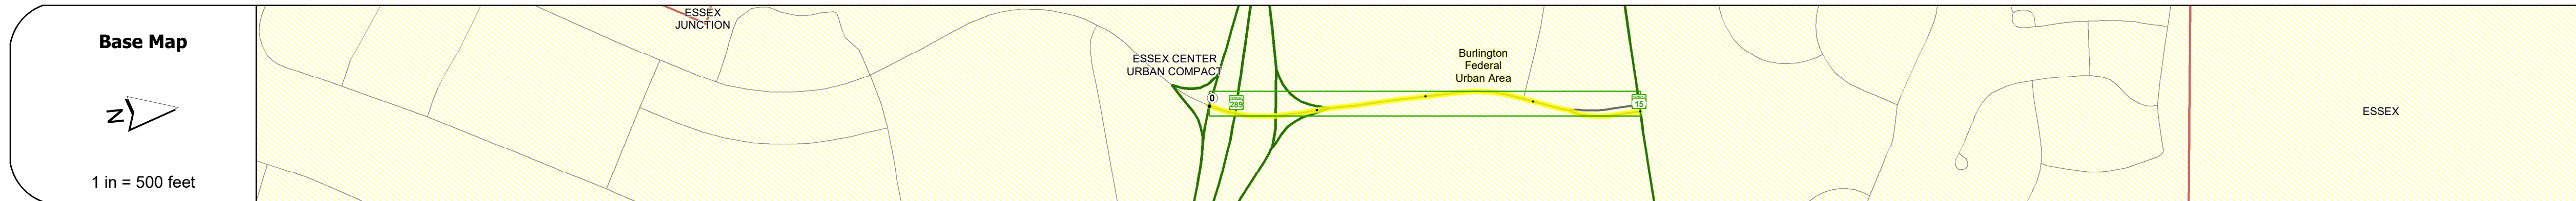

STRUCTURE DESCRIPTIONS

Bridge 16D:
 Stringer/multi-beam or girder - 1993
 Structure No: 2004060D1604061
 Length: 148'
 Height: 100.0'
 Width: 62.0'
 Under Clearance: 16.0'
 Weight Limit: 0
 Facility Carried: TH 95 (ESSEX WAY)
 Structure Type: WELDED CURVED GIRDER
 Features Intersected: TH 95 OVER VT 289
 Surface: Bituminous
 Inspection Date: 5/2023
 Maintenance/Ownership: State

Road Widths	Travellane	Roadway	Lane Count	Base	Subbase
	48	22	44	32	24
	62	28	36	44	24
			2		

Curves	
---------------	--

Grades	
---------------	--

Guardrails	
-------------------	--

Rumblestrips	
---------------------	--

Historic Projects	
--------------------------	--

Maintenance Garage	
---------------------------	--

Speed Zone	
-------------------	--

Functional Class	5
-------------------------	---

National Highway System	
--------------------------------	--

Limited Access Highway	
-------------------------------	--

Customer Service Level	
-------------------------------	--

Traffic Counters	3040870-S
-------------------------	-----------

AADT	2022: 6379
	2021: 9115
	2020: 8135
	2019: 9855
	2018: 6700

Crash Locations	(Incomplete) 2023
	2022
	2021
	2020
	2019

Historic Projects Unknown, Retreatment, Resurface, Bituminous Mix, Skiny Mix, Bituminous Seal, Surface Treated Gravel, Cold Plane and Reclaimed Base and Bituminous Concrete, Concrete, Plant Mix, Reclaimed Base and Bituminous Concrete	Functional Class 1- Interstate System, 2- Other Freeways and Expressways, 3- Principal Arterial, 4- Minor Arterial, 5- Major Collector, 6- Minor Collector	Curves Left (degrees), Right (degrees), Grades (percent) grade up, (percent) grade down	Traffic Counters Continuous (CTC), Weigh-In-Motion (WIM), Short-Term, Scheduled, Short-Term, Unscheduled (counter ID)	Crash Locations Fatal, Injury, Property Damage Only, Unknown Crash Type, High Crash Locations (HCL's) Sections (& Intersections)	Mileage by Functional Class By Sheet 5 - Major collector 0.400	Mileage by Town By Sheet ESSEX - S54140406 0.4 of 0.4	DISTRICT 5	TOWN ESSEX	Date: 09/28/23	ROUTE Urb-5414
					Page Total Mileage: 0.400 mi	Page Total Mileage: 0.4 mi	1 of 1 TWN mileage: 0.0 to 0.4 ETE mileage: 0.0 to 0.4			