




Route Log and Progress Chart


DRAFT

Please Note: Errors and Omissions May Exist.
Contact the VTrans Mapping Section with questions or concerns.

DISTRICT	TOWN	ROUTE
5	WILLISTON	Urb-5510

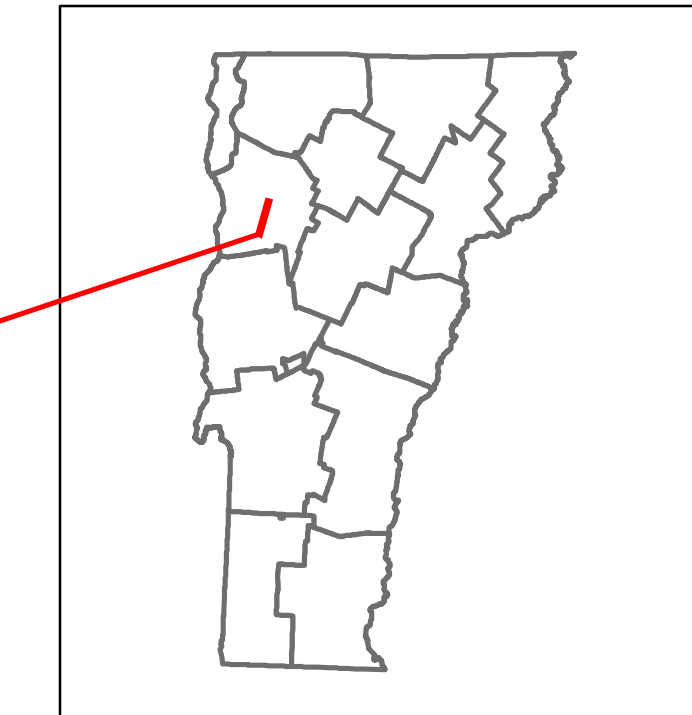

Urb-5510

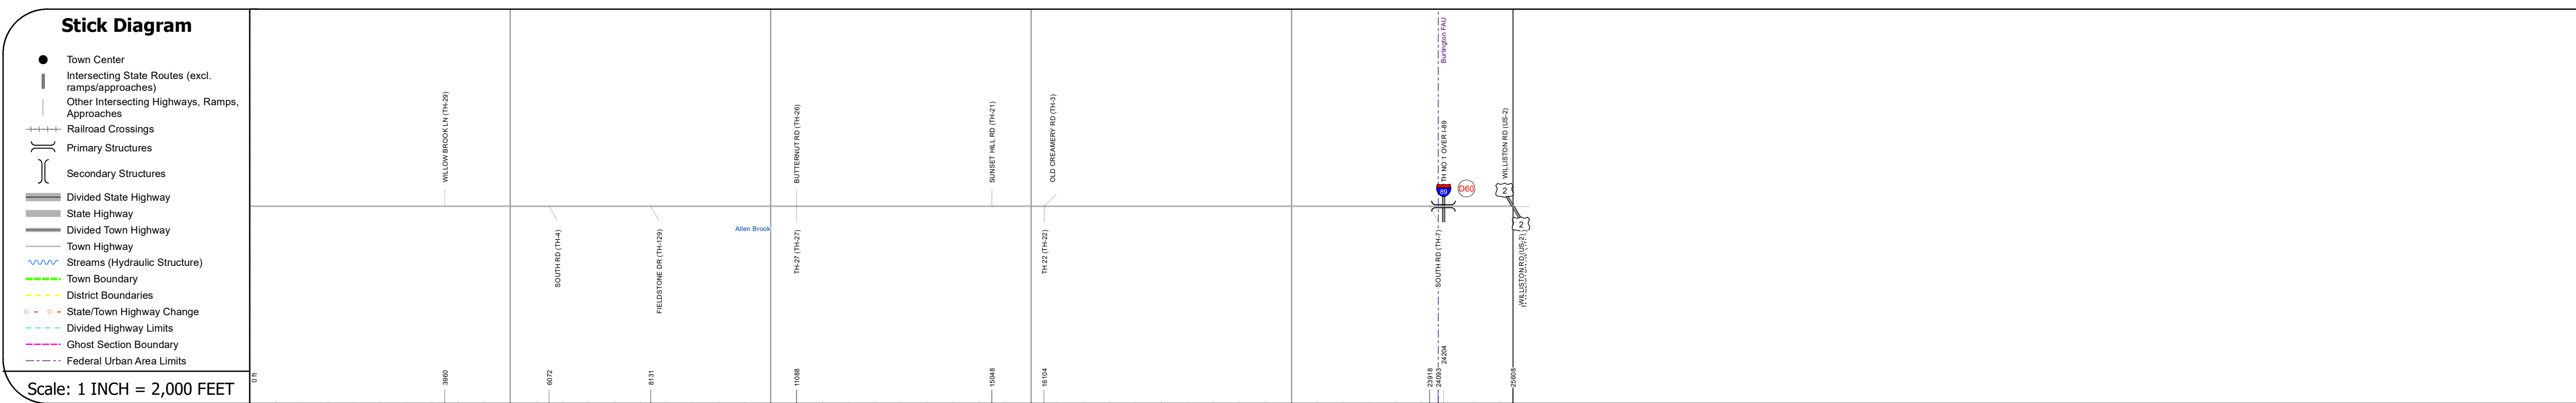

STRUCTURE DESCRIPTIONS

Bridge D60:
 Stringer/multi-beam or girder - 1962
 Structure No: 2004170D6004171
 Length: 399'
 Height: 100.0'
 Width: 30.0'
 Under Clearance: 17.0'
 Weight Limit: 0
 Facility Carried: TR 00TH1
 Structure Type: 6 SPAN ROLLED BEAM
 Features Intersected: TH NO 1 OVER I 89
 Surface: Bituminous
 Inspection Date: 6/2022
 Maintenance/Ownership: State

Road Widths	Travellane	Roadway	Lane Count	Base	Subbase
	24	24	22	22	2

Curves	
--------	--

Grades	
--------	--

Guardrails	
------------	--

Rumblestrips	
--------------	--

Historic Projects	1991: IM-IR DECK(29) 1991: RS-IR ASBT(1) 1978: IR 0005 (1)
-------------------	--

Maintenance Garage	
--------------------	--

Speed Zone	
------------	--

Functional Class	5
------------------	---

National Highway System	
-------------------------	--

Limited Access Highway	
------------------------	--

Customer Service Level	
------------------------	--

Traffic Counters	0346
------------------	------

AAADT	2022: 3601, 2449 2021: 3572, 2430 2020: 3153, 2145, 2085 2019: 3722, 2533, 2533 2018: 3200, 2600, 3100
-------	--

Crash Locations	(Incomplete) 2023: 1 2022: 1 2021: 1 2020: 1 2019: 1
-----------------	--

Historic Projects Unknown, Bituminous Concrete, Retreatment, Resurface, Bituminous Mix, Skiny Mix, Bituminous Seal, Surface Treated Gravel, Plant Mix, Reclaimed Base and Bituminous Concrete	Functional Class 1- Interstate System, 2- Other Freeways and Expressways, 3- Principal Arterial, 4- Minor Arterial, 5- Major Collector, 6- Minor Collector	Curves Left, Right, Grades (degrees), Left, Right, grade up, grade down	Traffic Counters Continuous (CTC), Weigh-In-Motion (WIM), Short-Term, Scheduled, Short-Term, Unscheduled (counter ID)	Crash Locations Fatal, Injury, Property Damage Only, Unknown Crash Type, High Crash Locations (HCL's)	Mileage by Functional Class By Sheet 5510 5 - Major collector 4.850	Mileage by Town By Sheet WILLISTON - 555100417 4.85 of 4.85	DISTRICT 5	TOWN WILLISTON	Date: 09/27/23	ROUTE Urb-5510 ETE mileage: 0.0 to 4.85
Page Total Mileage: 4.850 mi						Page Total Mileage: 4.85 mi				

For More Information Contact - Vermont Agency of Transportation, Policy, Planning and Intermodal Development Division - Mapping Section, 219 North Main Street, Barre, VT 05641 Telephone: 802-828-2600.