

Route Log and Progress Chart

1 - 100 (1 - 10) 301 - 400 (31 - 40)

DRAFT Please Note: Errors and Omissions May Exist.


DISTRICT TOWN ROUTE COLCHESTER **Urb-5616**

Page Total Mileage: 1.05 mi



0.0 to 1.05

0.0 to 1.05

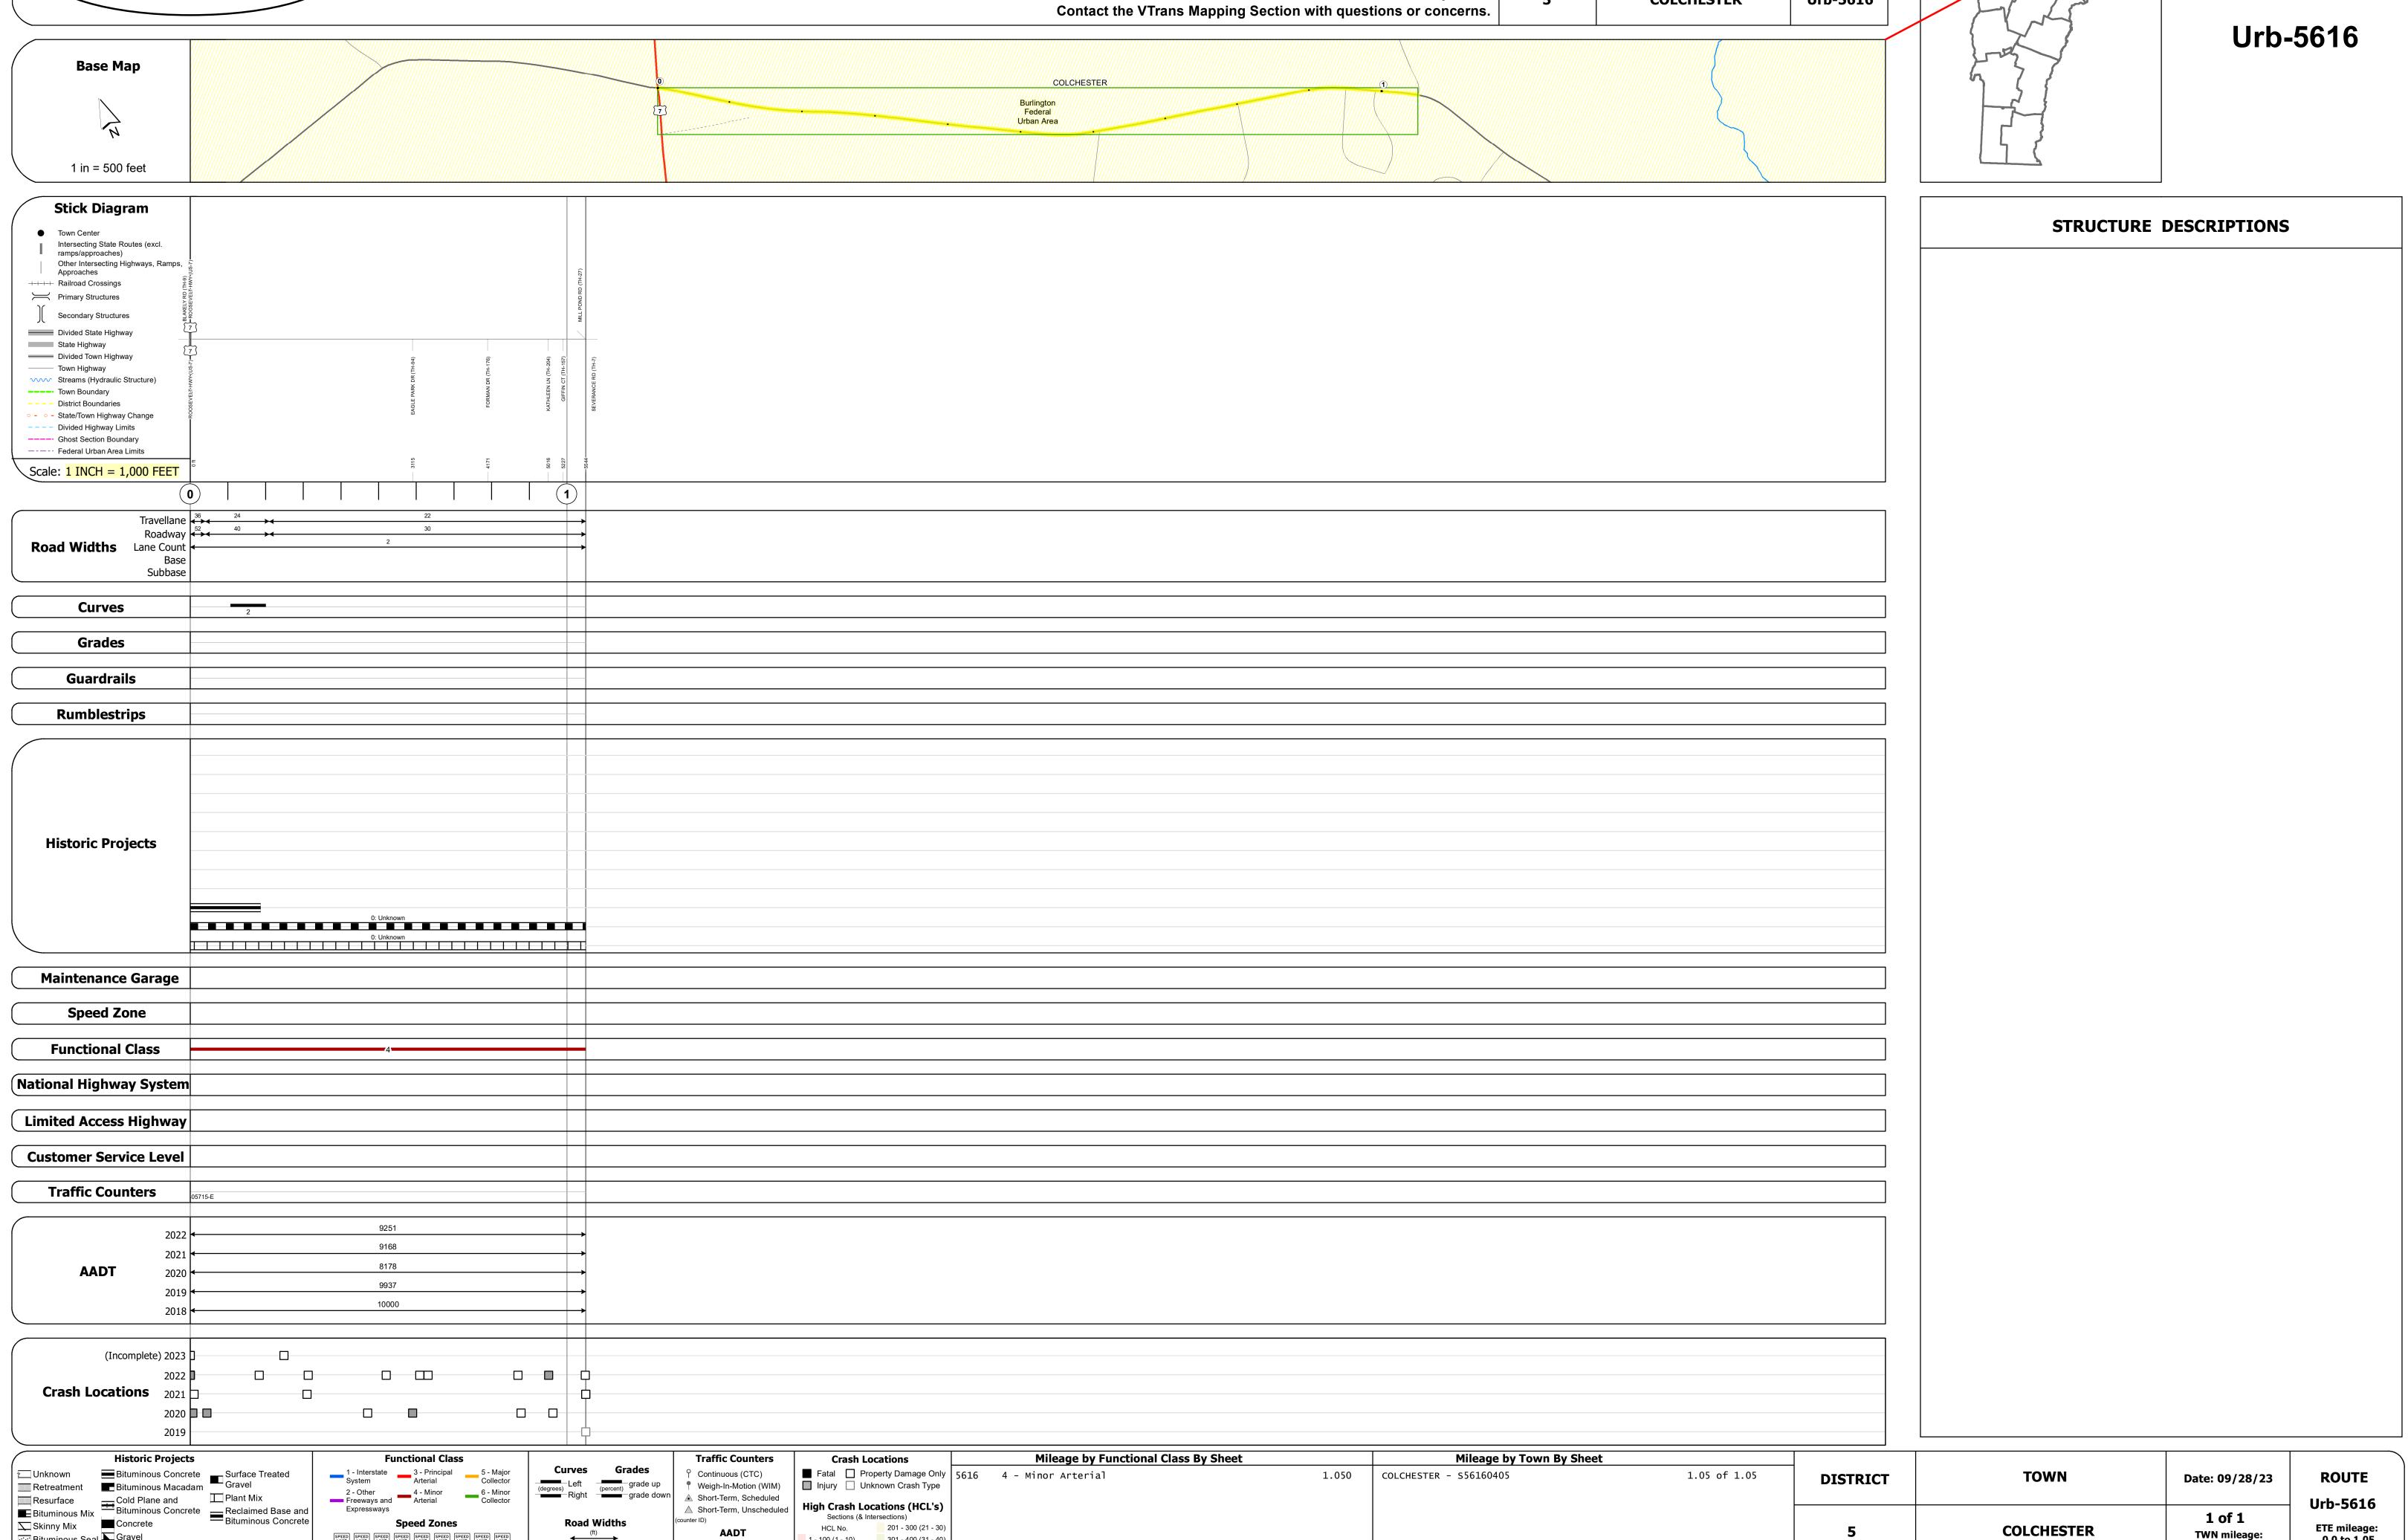

Page Total Mileage: 1.050 mi

⊡ Bituminous Seal Gravel