




# Route Log and Progress Chart


**DRAFT**

Please Note: Errors and Omissions May Exist.  
Contact the VTrans Mapping Section with questions or concerns.

DISTRICT	TOWN	ROUTE
5	SHELBURNE	Urb-5720

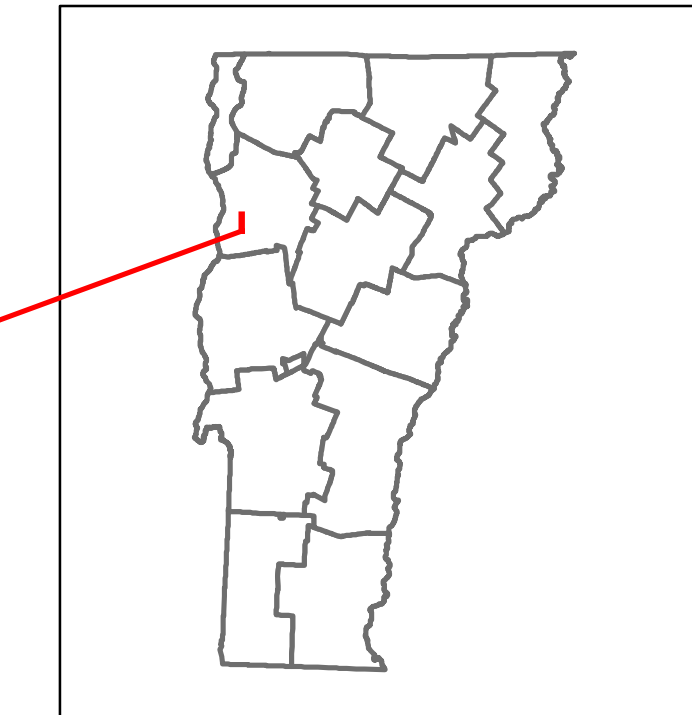

Urb-5720

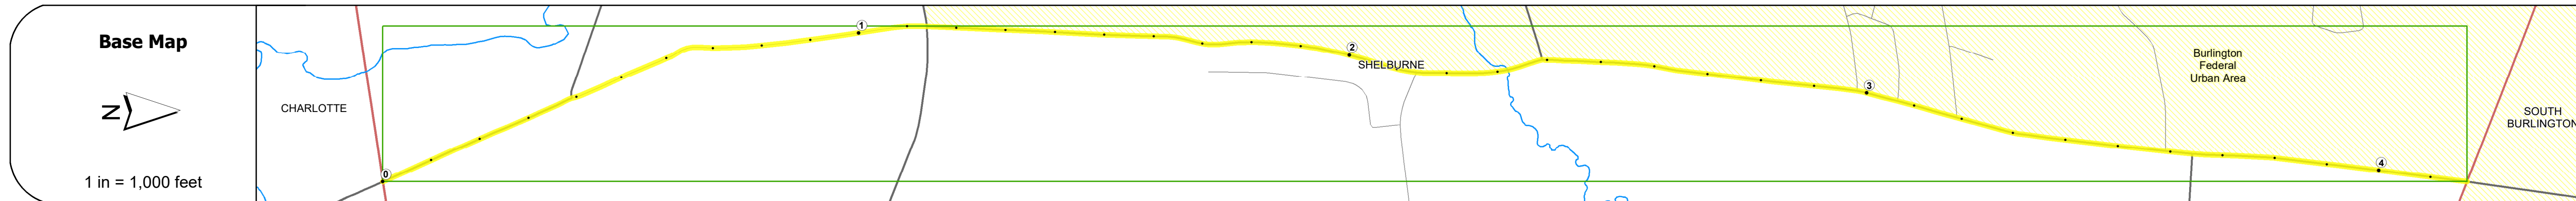

## STRUCTURE DESCRIPTIONS

<b>Road Widths</b>	Travellane: 24	Roadway: 24	Lane Count: 2	Base: 22	Subbase: 24
<b>Curves</b>					
<b>Grades</b>					
<b>Guardrails</b>					
<b>Rumblestrips</b>					
<b>Historic Projects</b>					
<b>Maintenance Garage</b>					
<b>Speed Zone</b>					
<b>Functional Class</b>	5		4		
<b>National Highway System</b>					
<b>Limited Access Highway</b>					
<b>Customer Service Level</b>					
<b>Traffic Counters</b>		D234		D249	
<b>AADT</b>	2022: 1700		4143		5605
	2021: 1625		4106		5555
	2020: 1450		3849		5177
	2019: 1712		4677		6290
	2018: 1800	2000	4600		6100
<b>Crash Locations</b>					

<b>Historic Projects</b> Unknown, Retreatment, Resurface, Bituminous Mix, Skiny Mix, Bituminous Seal, Surface Treated Gravel, Plant Mix, Reclaimed Base and Bituminous Concrete, Concrete, Bituminous Concrete	<b>Functional Class</b> 1- Interstate System, 2- Other Freeways and Expressways, 3- Principal Arterial, 4- Minor Arterial, 5- Major Collector, 6- Minor Collector	<b>Curves</b> Left (degrees), Right (degrees), Grades (degrees) grade up, (degrees) grade down	<b>Traffic Counters</b> Continuous (CTC), Weigh-In-Motion (WIM), Short-Term, Scheduled, Short-Term, Unscheduled (counter ID)	<b>Crash Locations</b> Fatal, Injury, Property Damage Only, Unknown Crash Type, High Crash Locations (HCL's) Sections (& Intersections)	<b>Mileage by Functional Class By Sheet</b> 5720 4 - Minor Arterial, 5720 5 - Major Collector, 3,030, 1,140	<b>Mileage by Town By Sheet</b> SHELBURNE - S57200413, 4.17 of 4.17	<b>DISTRICT</b> 5	<b>TOWN</b> SHELBURNE	<b>Date:</b> 09/28/23	<b>ROUTE</b> Urb-5720
<b>Page Total Mileage: 4.17 mi</b>						<b>Page Total Mileage: 4.17 mi</b>		<b>1 of 1</b> TWN mileage: 0.0 to 4.17	<b>ETE mileage:</b> 0.0 to 4.17	

For More Information Contact - Vermont Agency of Transportation, Policy, Planning and Intermodal Development Division - Mapping Section, 219 North Main Street, Barre, VT 05641 Telephone: 802-828-2600.