

## **Route Log and Progress Chart**

**DRAFT** Please Note: Errors and Omissions May Exist. Contact the VTrans Mapping Section with questions or concerns.

**DISTRICT TOWN ROUTE MIDDLEBURY Urb-5936** 

Page Total Mileage: 1.06 mi



Urb-5936

ETE mileage:


0.0 to 1.06

1 of 1

TWN mileage:

0.0 to 1.06

**MIDDLEBURY** 

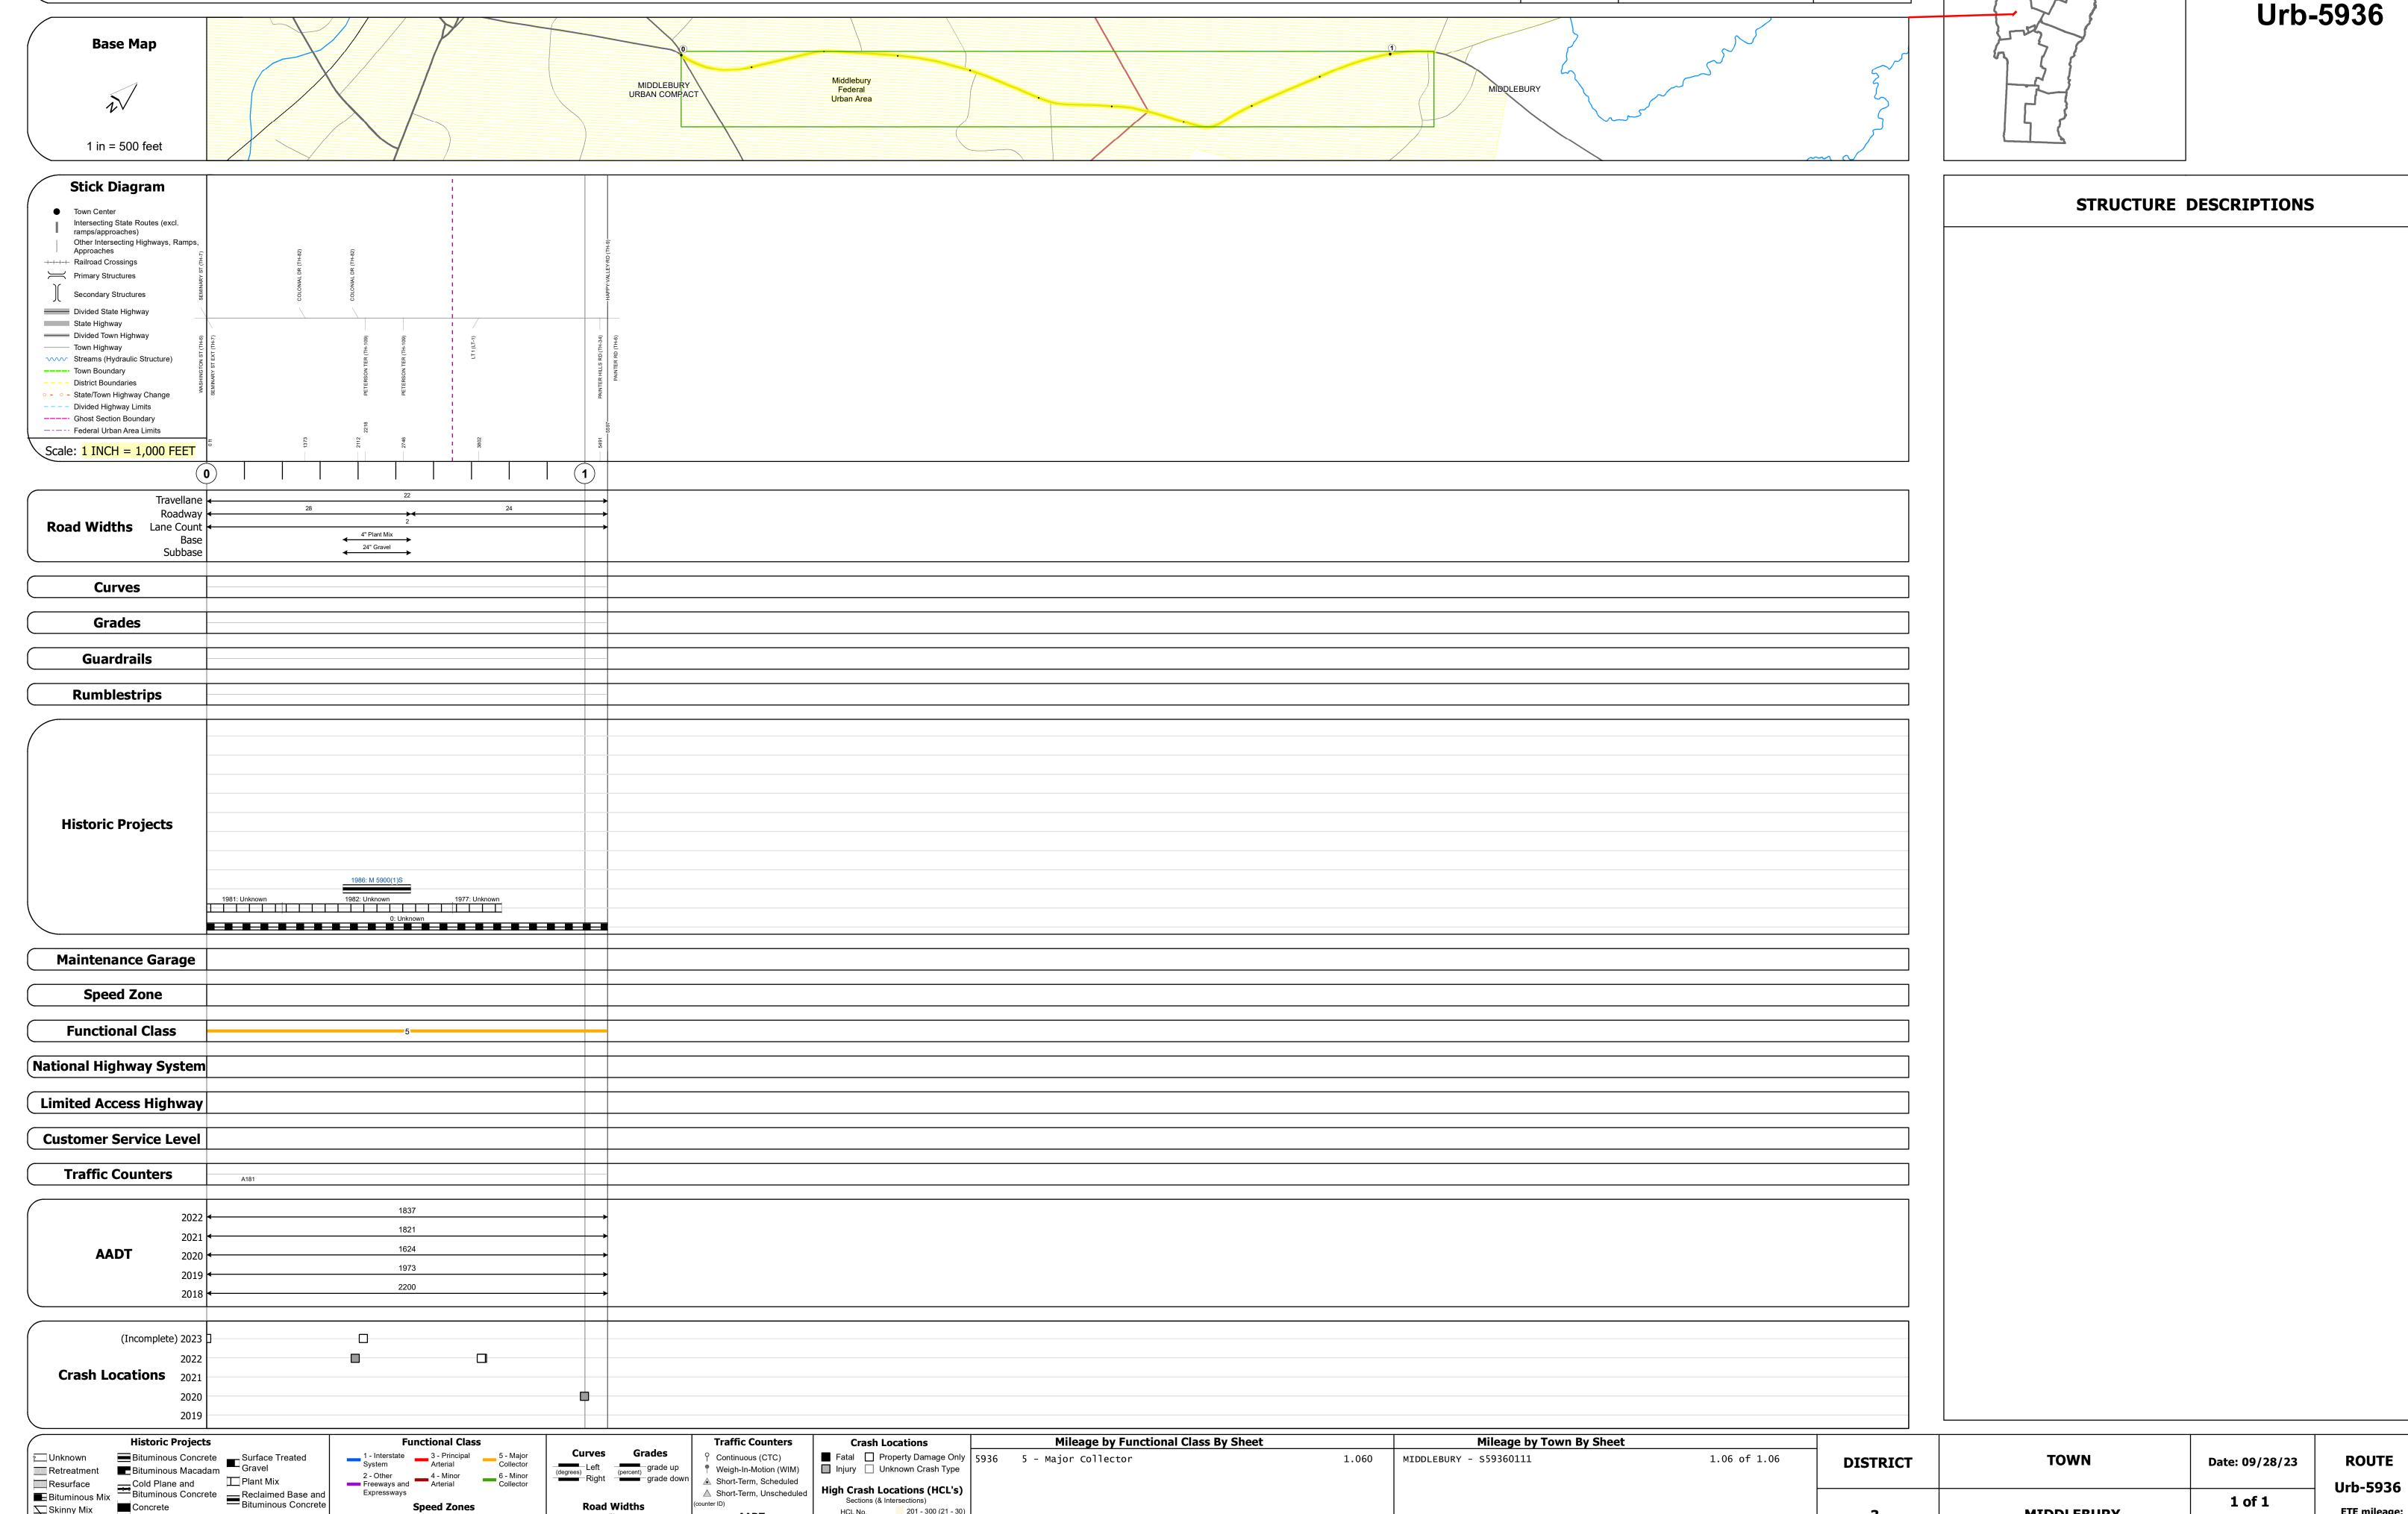

Page Total Mileage: 1.060 mi

Skinny Mix Concrete

ःः Bituminous Seal **L** Gravel

Left (percent) grade up (prade down

High Crash Locations (HCL's)

1 - 100 (1 - 10) 301 - 400 (31 - 40)

Sections (& Intersections) HCL No. 201 - 300 (21 - 30)

▲ Short-Term, Scheduled

△ Short-Term, Unscheduled