




Route Log and Progress Chart


DRAFT

Please Note: Errors and Omissions May Exist.
Contact the VTrans Mapping Section with questions or concerns.

DISTRICT	TOWN	ROUTE
6	BARRE CITY	Min-6008

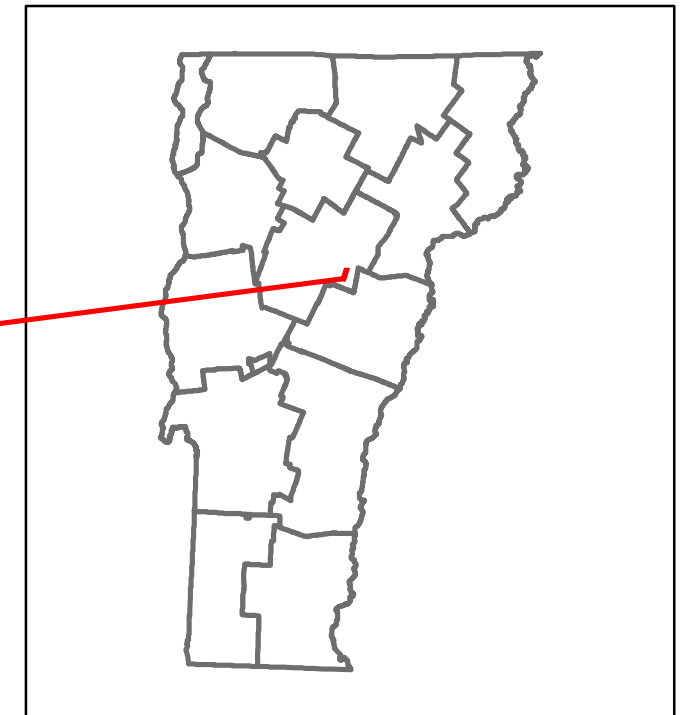

Min-6008

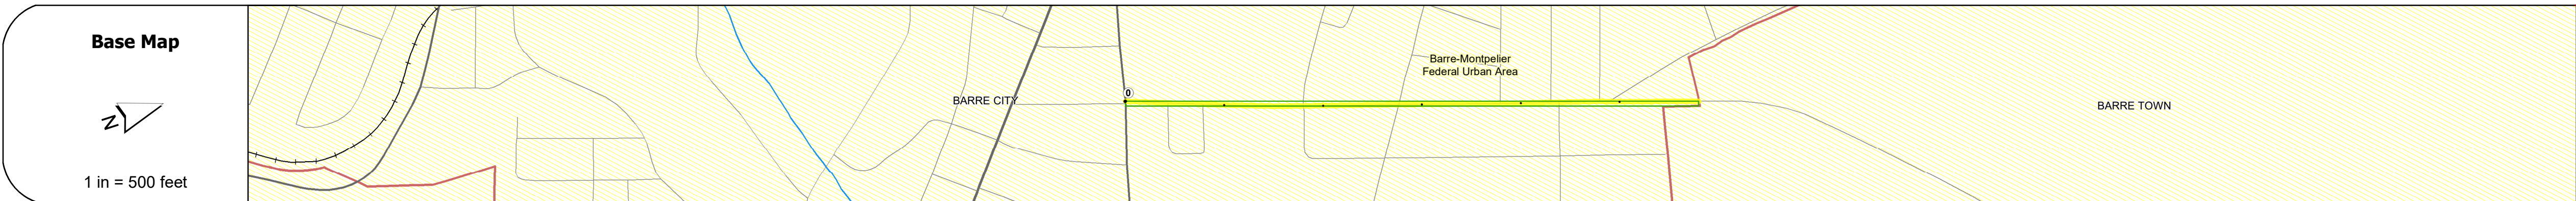

STRUCTURE DESCRIPTIONS

Road Widths	<p>Travellane: 30' (left), 24' (right)</p> <p>Roadway: 30' (left), 24' (right)</p> <p>Lane Count: 2</p> <p>Base: 3" Plant Mix</p> <p>Subbase: 24" Gravel</p>
-------------	--

Curves	
---------------	--

Grades	
---------------	--

Guardrails	
-------------------	--

Rumblestrips	
---------------------	--

Historic Projects	
--------------------------	--

Maintenance Garage	
---------------------------	--

Speed Zone	
-------------------	--

Functional Class	5
-------------------------	---

National Highway System	
--------------------------------	--

Limited Access Highway	
-------------------------------	--

Customer Service Level	
-------------------------------	--

Traffic Counters	W399
-------------------------	------

AADT	<p>2022: 1470</p> <p>2021: 1457</p> <p>2020: 1300</p> <p>2019: 1580</p> <p>2018: 2100 (left), 400 (right)</p>
-------------	---

Crash Locations	<p>(Incomplete) 2023</p> <p>2022</p> <p>2021: 1</p> <p>2020</p> <p>2019: 2</p>
------------------------	--

Historic Projects Unknown, Retreatment, Resurface, Bituminous Mix, Skiny Mix, Bituminous Seal, Surface Treated Gravel, Cold Plane and Bituminous Concrete, Reclaimed Base and Bituminous Concrete, Plant Mix, Concrete	Functional Class 1- Interstate System, 2- Other, 3- Principal Arterial, 4- Minor Arterial, 5- Major Collector, 6- Minor Collector	Curves Left (degrees), Right (degrees), grade up, grade down	Grades (degrees) Left, (degrees) Right, grade up, grade down	Road Widths (ft)	Traffic Counters Continuous (CTC), Weigh-In-Motion (WIM), Short-Term, Scheduled, Short-Term, Unscheduled	Crash Locations Fatal, Injury, Property Damage Only, Unknown Crash Type, High Crash Locations (HCL's)	Mileage by Functional Class By Sheet 6008 5 - Major collector 0.580	Mileage by Town By Sheet BARRE CITY - S60081201 0.58 of 0.58	DISTRICT 6	TOWN BARRE CITY	Date: 09/28/23	ROUTE Min-6008 ETE mileage: 0.0 to 0.58
Page Total Mileage: 0.580 mi								Page Total Mileage: 0.58 mi				

For More Information Contact - Vermont Agency of Transportation, Policy, Planning and Intermodal Development Division - Mapping Section, 219 North Main Street, Barre, VT 05641 Telephone: 802-828-2600.