

Route Log and Progress Chart

DRAFT Please Note: Errors and Omissions May Exist. Contact the VTrans Mapping Section with questions or concerns.

DISTRICT TOWN ROUTE BARRE CITY Min-6026

Page Total Mileage: 0.53 mi



Min-6026

1 of 1


TWN mileage:

0.0 to 0.53

BARRE CITY

ETE mileage:

0.0 to 0.53

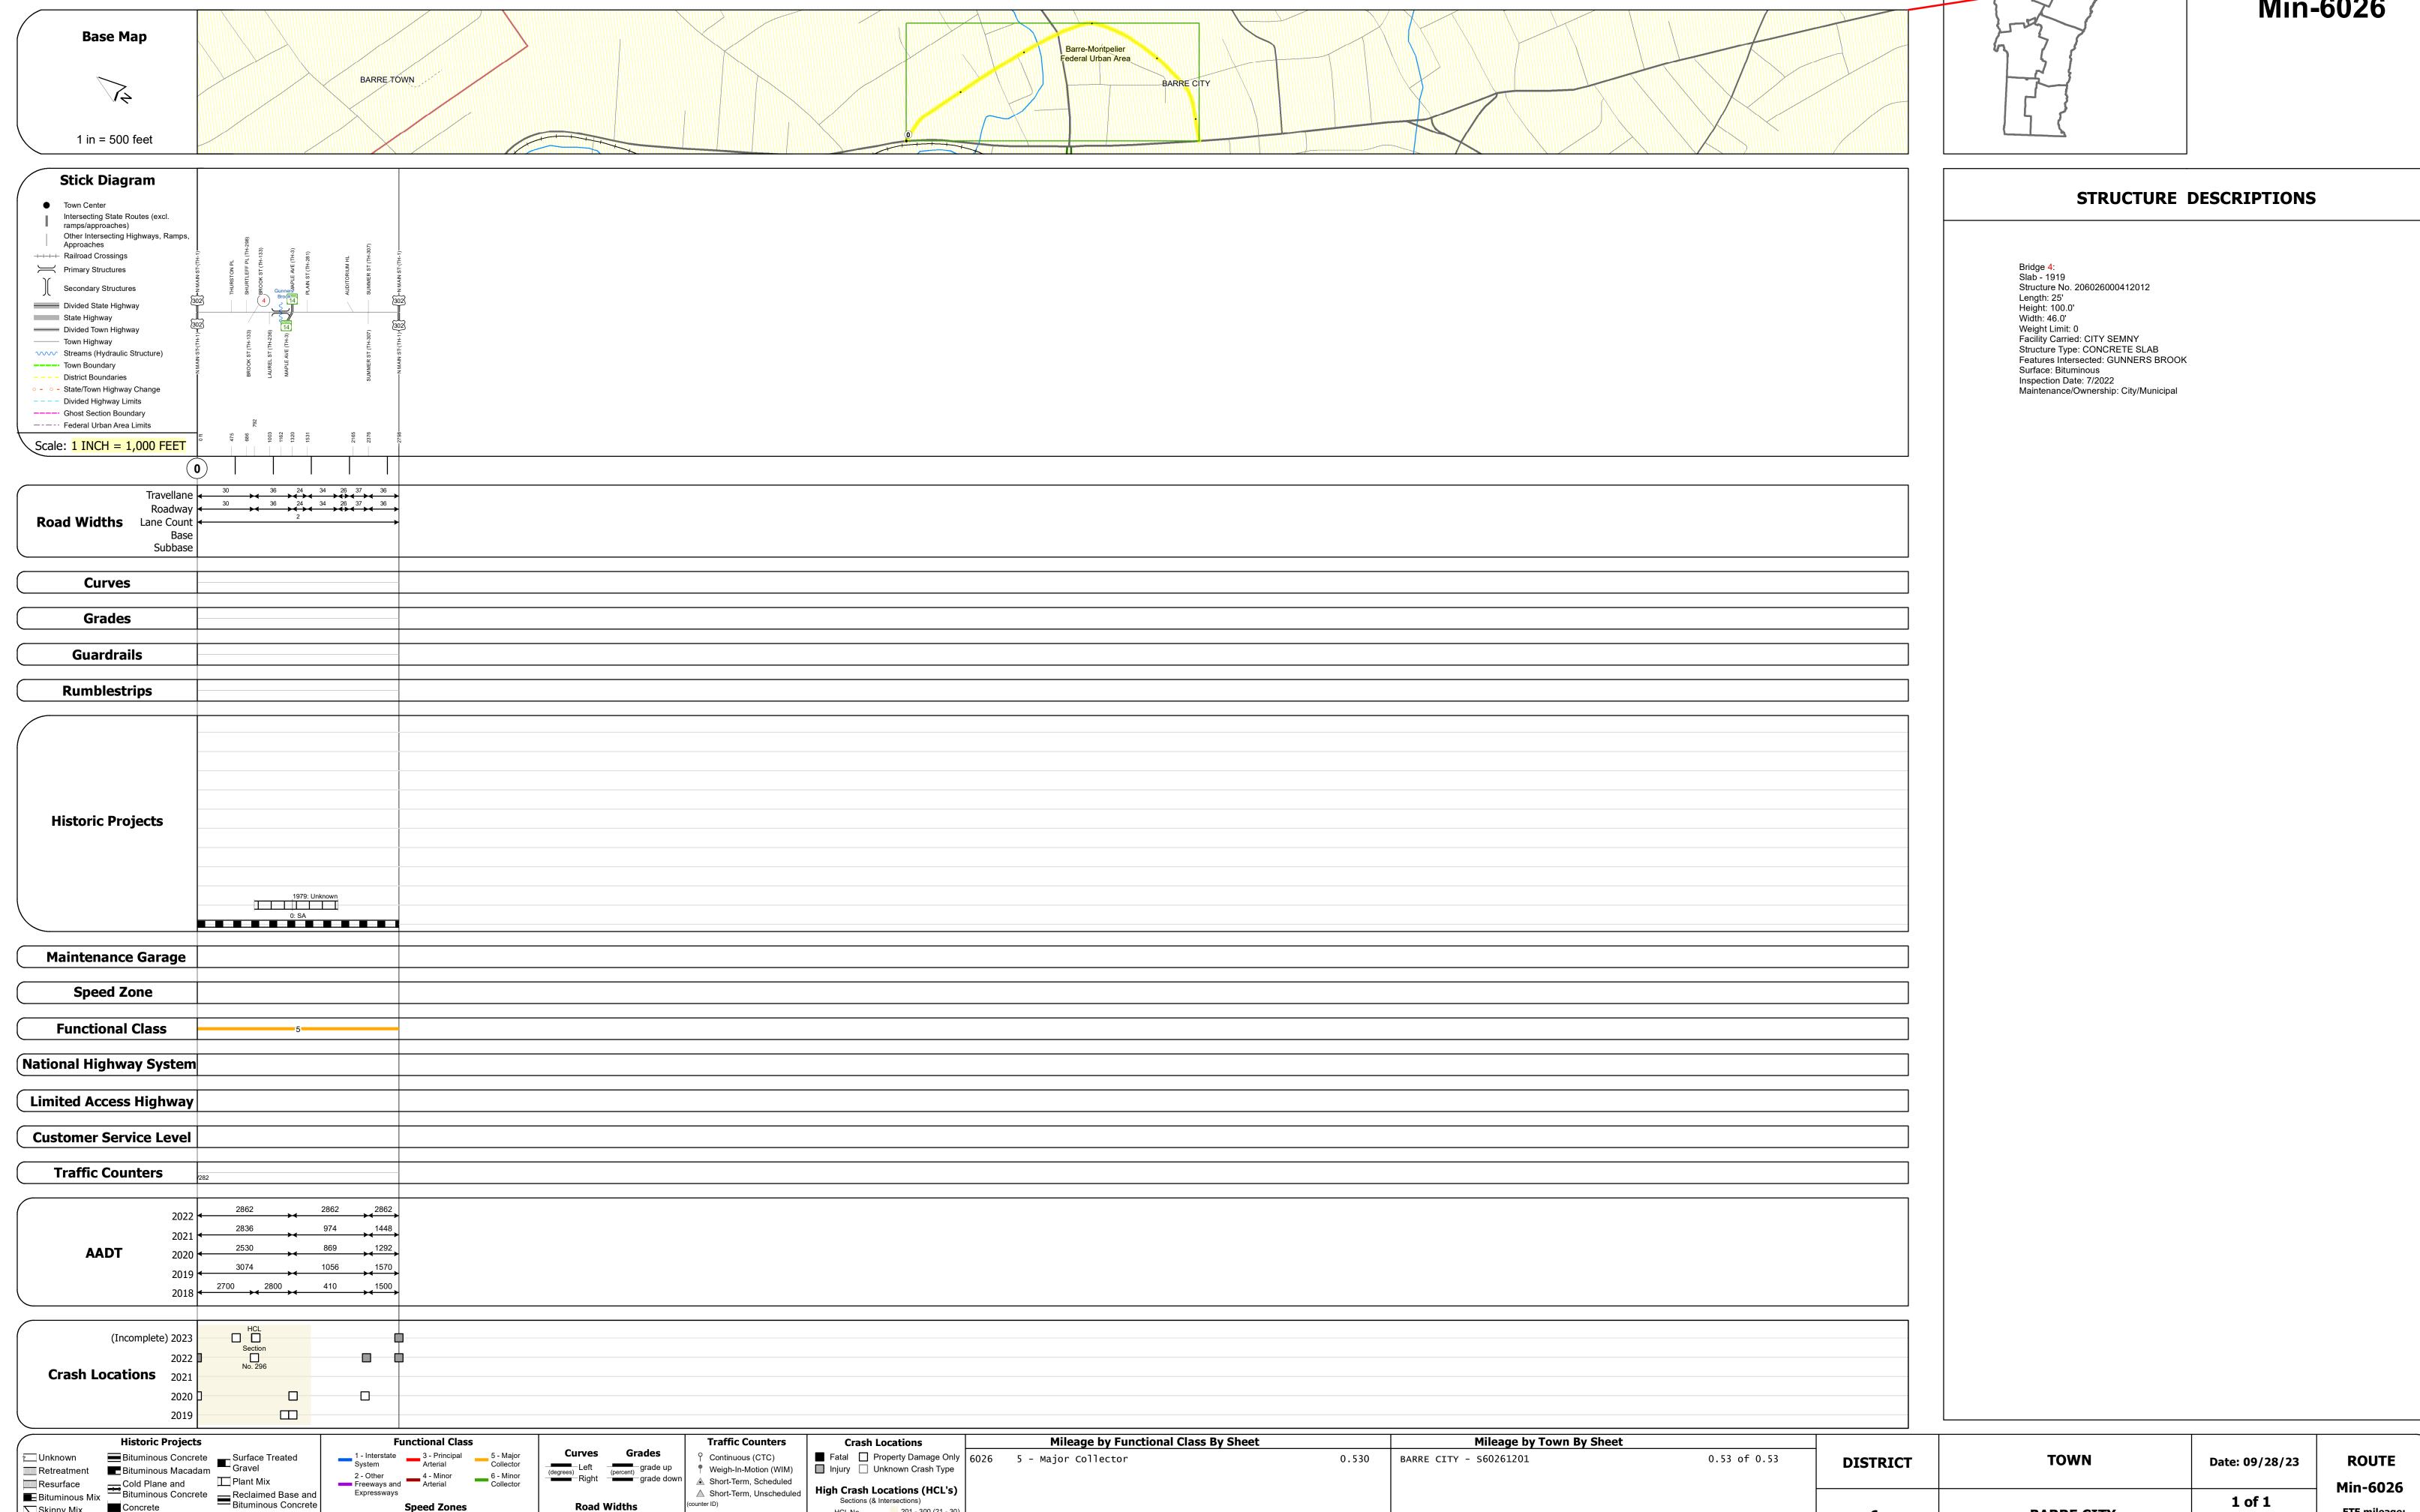

Page Total Mileage: 0.530 mi

Skinny Mix Concrete

ःः Bituminous Seal **L** Gravel

△ Short-Term, Unscheduled

Sections (& Intersections)

HCL No. 201 - 300 (21 - 30)

1 - 100 (1 - 10) 301 - 400 (31 - 40)