




Route Log and Progress Chart














DRAFT

Please Note: Errors and Omissions May Exist.
Contact the VTrans Mapping Section with questions or concerns.

DISTRICT	TOWN	ROUTE
5	SOUTH BURLINGTON	NSH-9998

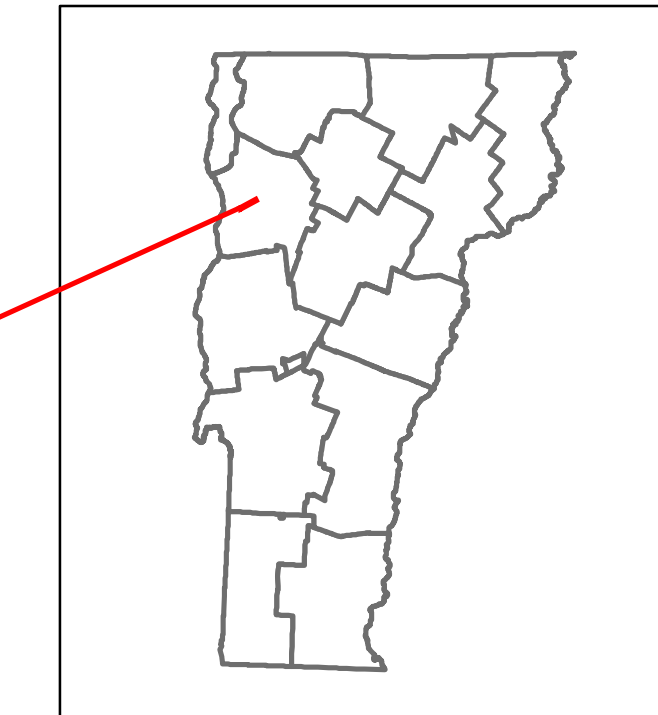

NSH-9998

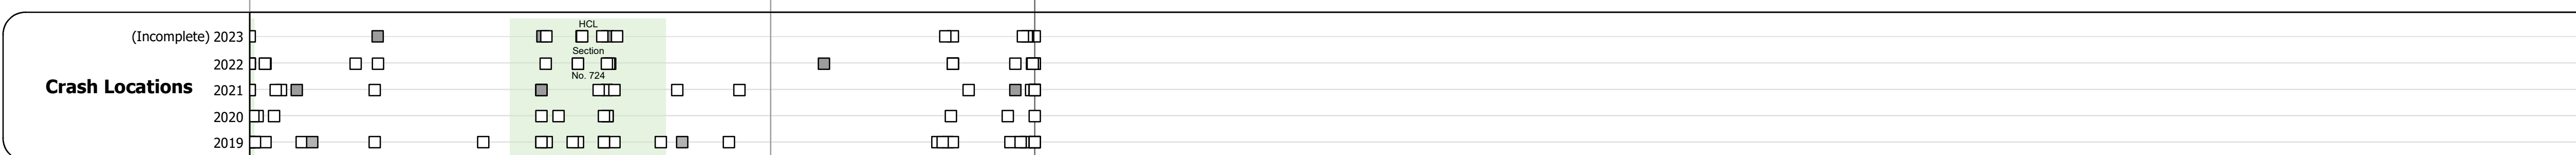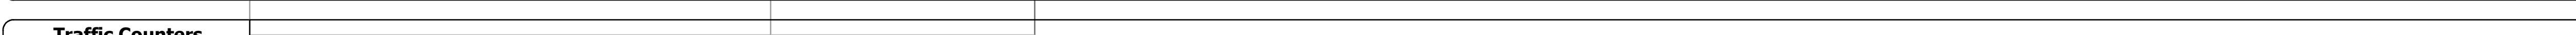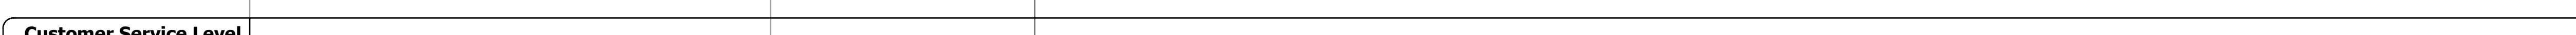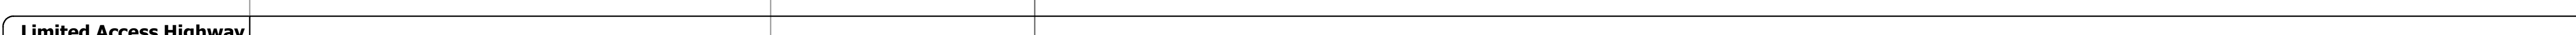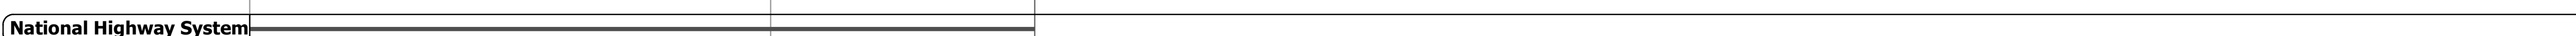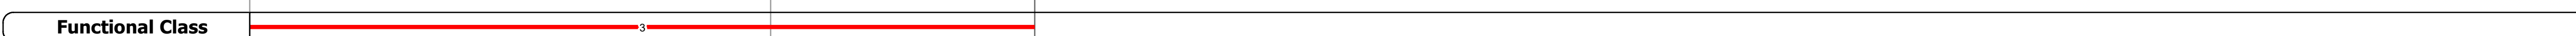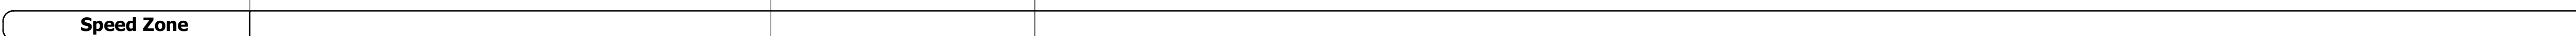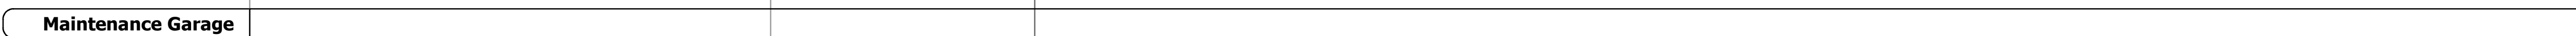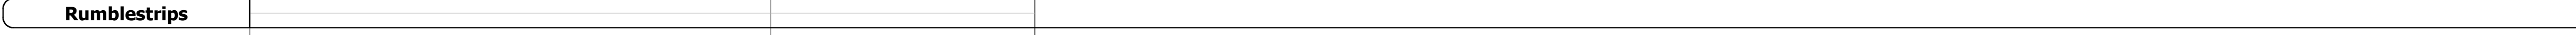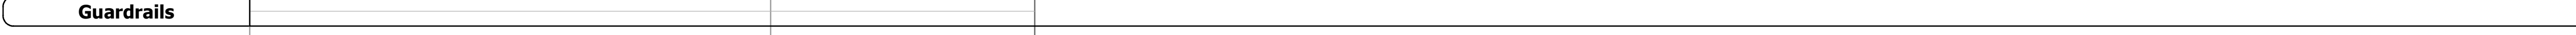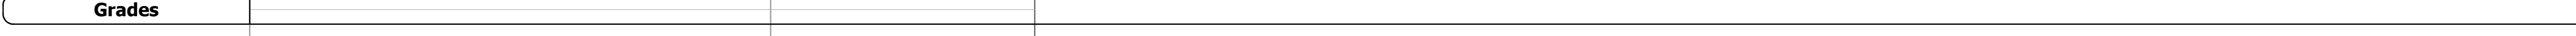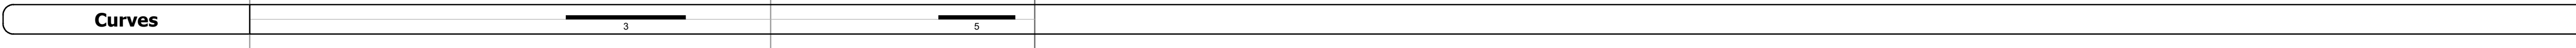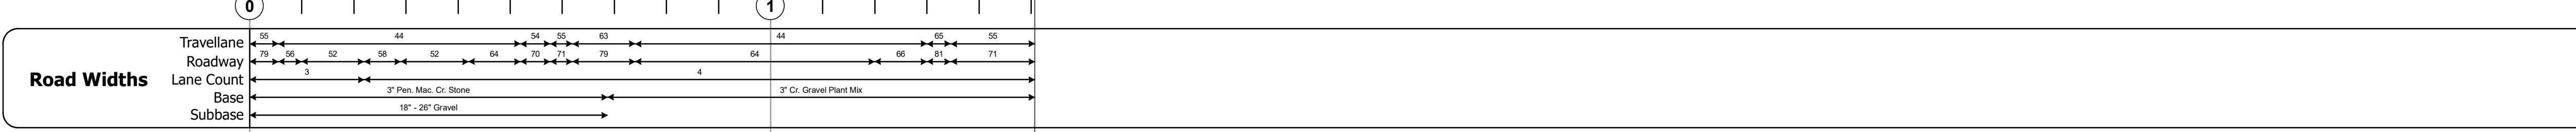

STRUCTURE DESCRIPTIONS

Bridge 12:
 Culvert - 2006
 Structure No. 301211001204141
 Length: 10'
 Width: 51.0'
 Under Clearance: 8.0'
 Weight Limit: 0
 Facility Carried: VT998 or C2008
 Structure Type: CAMPPA
 Features Intersected: POTASH BROOK
 Inspection Date: 11/2018
 Maintenance: Town

Historic Projects Unknown, Retreatment, Resurface, Bituminous Mix, Skiny Mix, Bituminous Seal Bituminous Concrete, Cold Plane and Bituminous Concrete, Concrete, Gravel, Plant Mix, Reclaimed Base and Bituminous Concrete, Surface Treated Gravel	Functional Class 1 - Interstate System, 2 - Other Freeways and Expressways, 3 - Principal Arterial, 4 - Minor Arterial, 5 - Major Collector, 6 - Minor Collector	Curves Left (convex), Right (concave) Grades Left (convex) grade up, Right (concave) grade down	Traffic Counters Continuous (CTC), Weigh-In-Motion (WIM), Short-Term, Scheduled, Short-Term, Unscheduled (counter ID)	Crash Locations Fatal, Injury, Property Damage Only, Unknown Crash Type High Crash Locations (HCL's) Sections (& Intersections) HCL No. 1-100 (1-10), 101-200 (11-20), 201-300 (21-30), 301-400 (31-40), 401-800 (41-113)	Mileage by Functional Class By Sheet 121-1 3 - Other Principal Arterial 1.507	Mileage by Town By Sheet SOUTH BURLINGTON - S99980414 1.507 of 1.507	DISTRICT 5	TOWN SOUTH BURLINGTON	Date: 09/28/23	ROUTE NSH-9998 ETE mileage: 0.0 to 1.507
Page Total Mileage: 1.507 mi						Page Total Mileage: 1.507 mi				

For More Information Contact - Vermont Agency of Transportation, Policy, Planning and Intermodal Development Division - Mapping Section, 219 North Main Street, Barre, VT 05641 Telephone: 802-828-2600.