




Route Log and Progress Chart

DRAFT
Please Note: Errors and Omissions May Exist.
Contact the VTrans Mapping Section with questions or concerns.

DISTRICT	TOWN	ROUTE
7	KIRBY	US-2

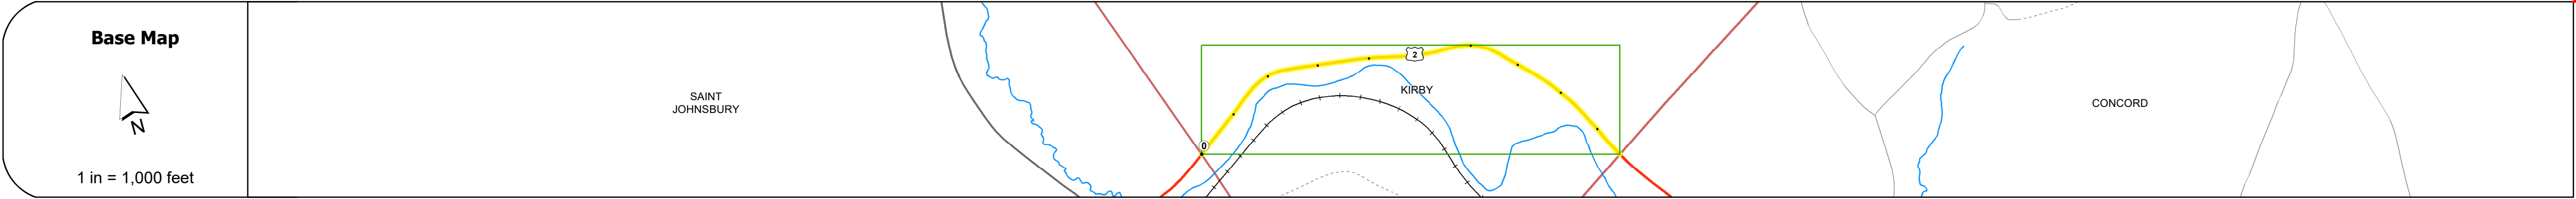

Road Widths	Travellane Roadway Lane Count Base Subbase	24 32 2 2 2
Curves		10 1.7 4.4 5.7 2.9 3.5
Grades		4.6 A
Guardrails		
Rumblestrips		
Historic Projects		2012: NH SURF(32) 2001: NH 2116(1)S 1990: HMA 2130 1983: Unknown 1977: Unknown 1967: APP 11/57 1936: FAP 131-E 1936: FAP 131-D
Maintenance Garage		District 7 - DMF Maintenance Lunenburg Garage
Speed Zone		
Functional Class		3
National Highway System		NHS - Other NHS Routes
Limited Access Highway		
Customer Service Level		Arterial Highway
Traffic Counters		
AADT	2024 2023 2022 2021 2020	3867 3829 3795 3890 3941
Crash Locations	(Incomplete) 2025 2024 2023 2022 2021	

STRUCTURE DESCRIPTIONS

Historic Projects										Functional Class				Curves		Grades		Traffic Counters		Crash Locations		Mileage by Functional Class By Sheet		Mileage by Town By Sheet		DISTRICT	TOWN	Date: 11/20/25	ROUTE												
Unknown		Bituminous Concrete		Surface Treated Gravel		1 - Interstate System		3 - Principal Arterial		5 - Major Collector		Left (degrees)		Right (degrees)		Left (percent) grade up		Right (percent) grade down		Continuous (CTC)		Weight-In-Motion (WIM)		Fatal						Property Damage Only		028-4		3 - other Principal Arterial		0.967		KIRBY - U002-0306		0.967 of 0.967	
Retreatment		Bituminous Macadam		Plant Mix		2 - Other		4 - Minor Arterial		6 - Minor Collector										Short-Term, Scheduled		Short-Term, Unscheduled		Injury						Unknown Crash Type											
Resurface		Cold Plane and Bituminous Concrete		Reclaimed Base and Bituminous Concrete		Freeways and Expressways		Speed Zones		Road Widths (ft)		AADT (AADT)		High Crash Locations (HCL's)		Sections (& Intersections)																									
Bituminous Mix		Concrete						25 30 35 40 45 50 55 60 65						HCL No.		201 - 300 (21 - 30)																									
Skinny Mix														1 - 100 (1 - 10)		301 - 400 (31 - 40)																									
Bituminous Seal		Gravel												101 - 200 (11 - 20)		401 - 800 (41 - 113)																									