


## **Route Log and Progress Chart**

Please Note: Errors and Omissions May Exist. Contact the VTrans Mapping Section with questions or concerns.

**DRAFT** 

**DISTRICT TOWN ROUTE** US-2 **RICHMOND** 

Page Total Mileage: 6.412 mi

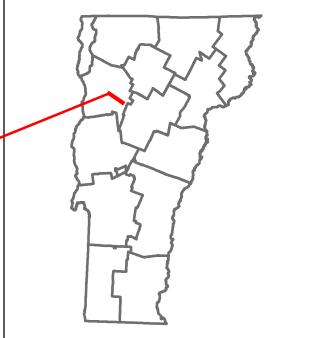



Date: 11/20/25

1 of 1

TWN mileage:


0.0 to 6.412

**RICHMOND** 

US-2

ETE mileage:

48.647 to 55.059

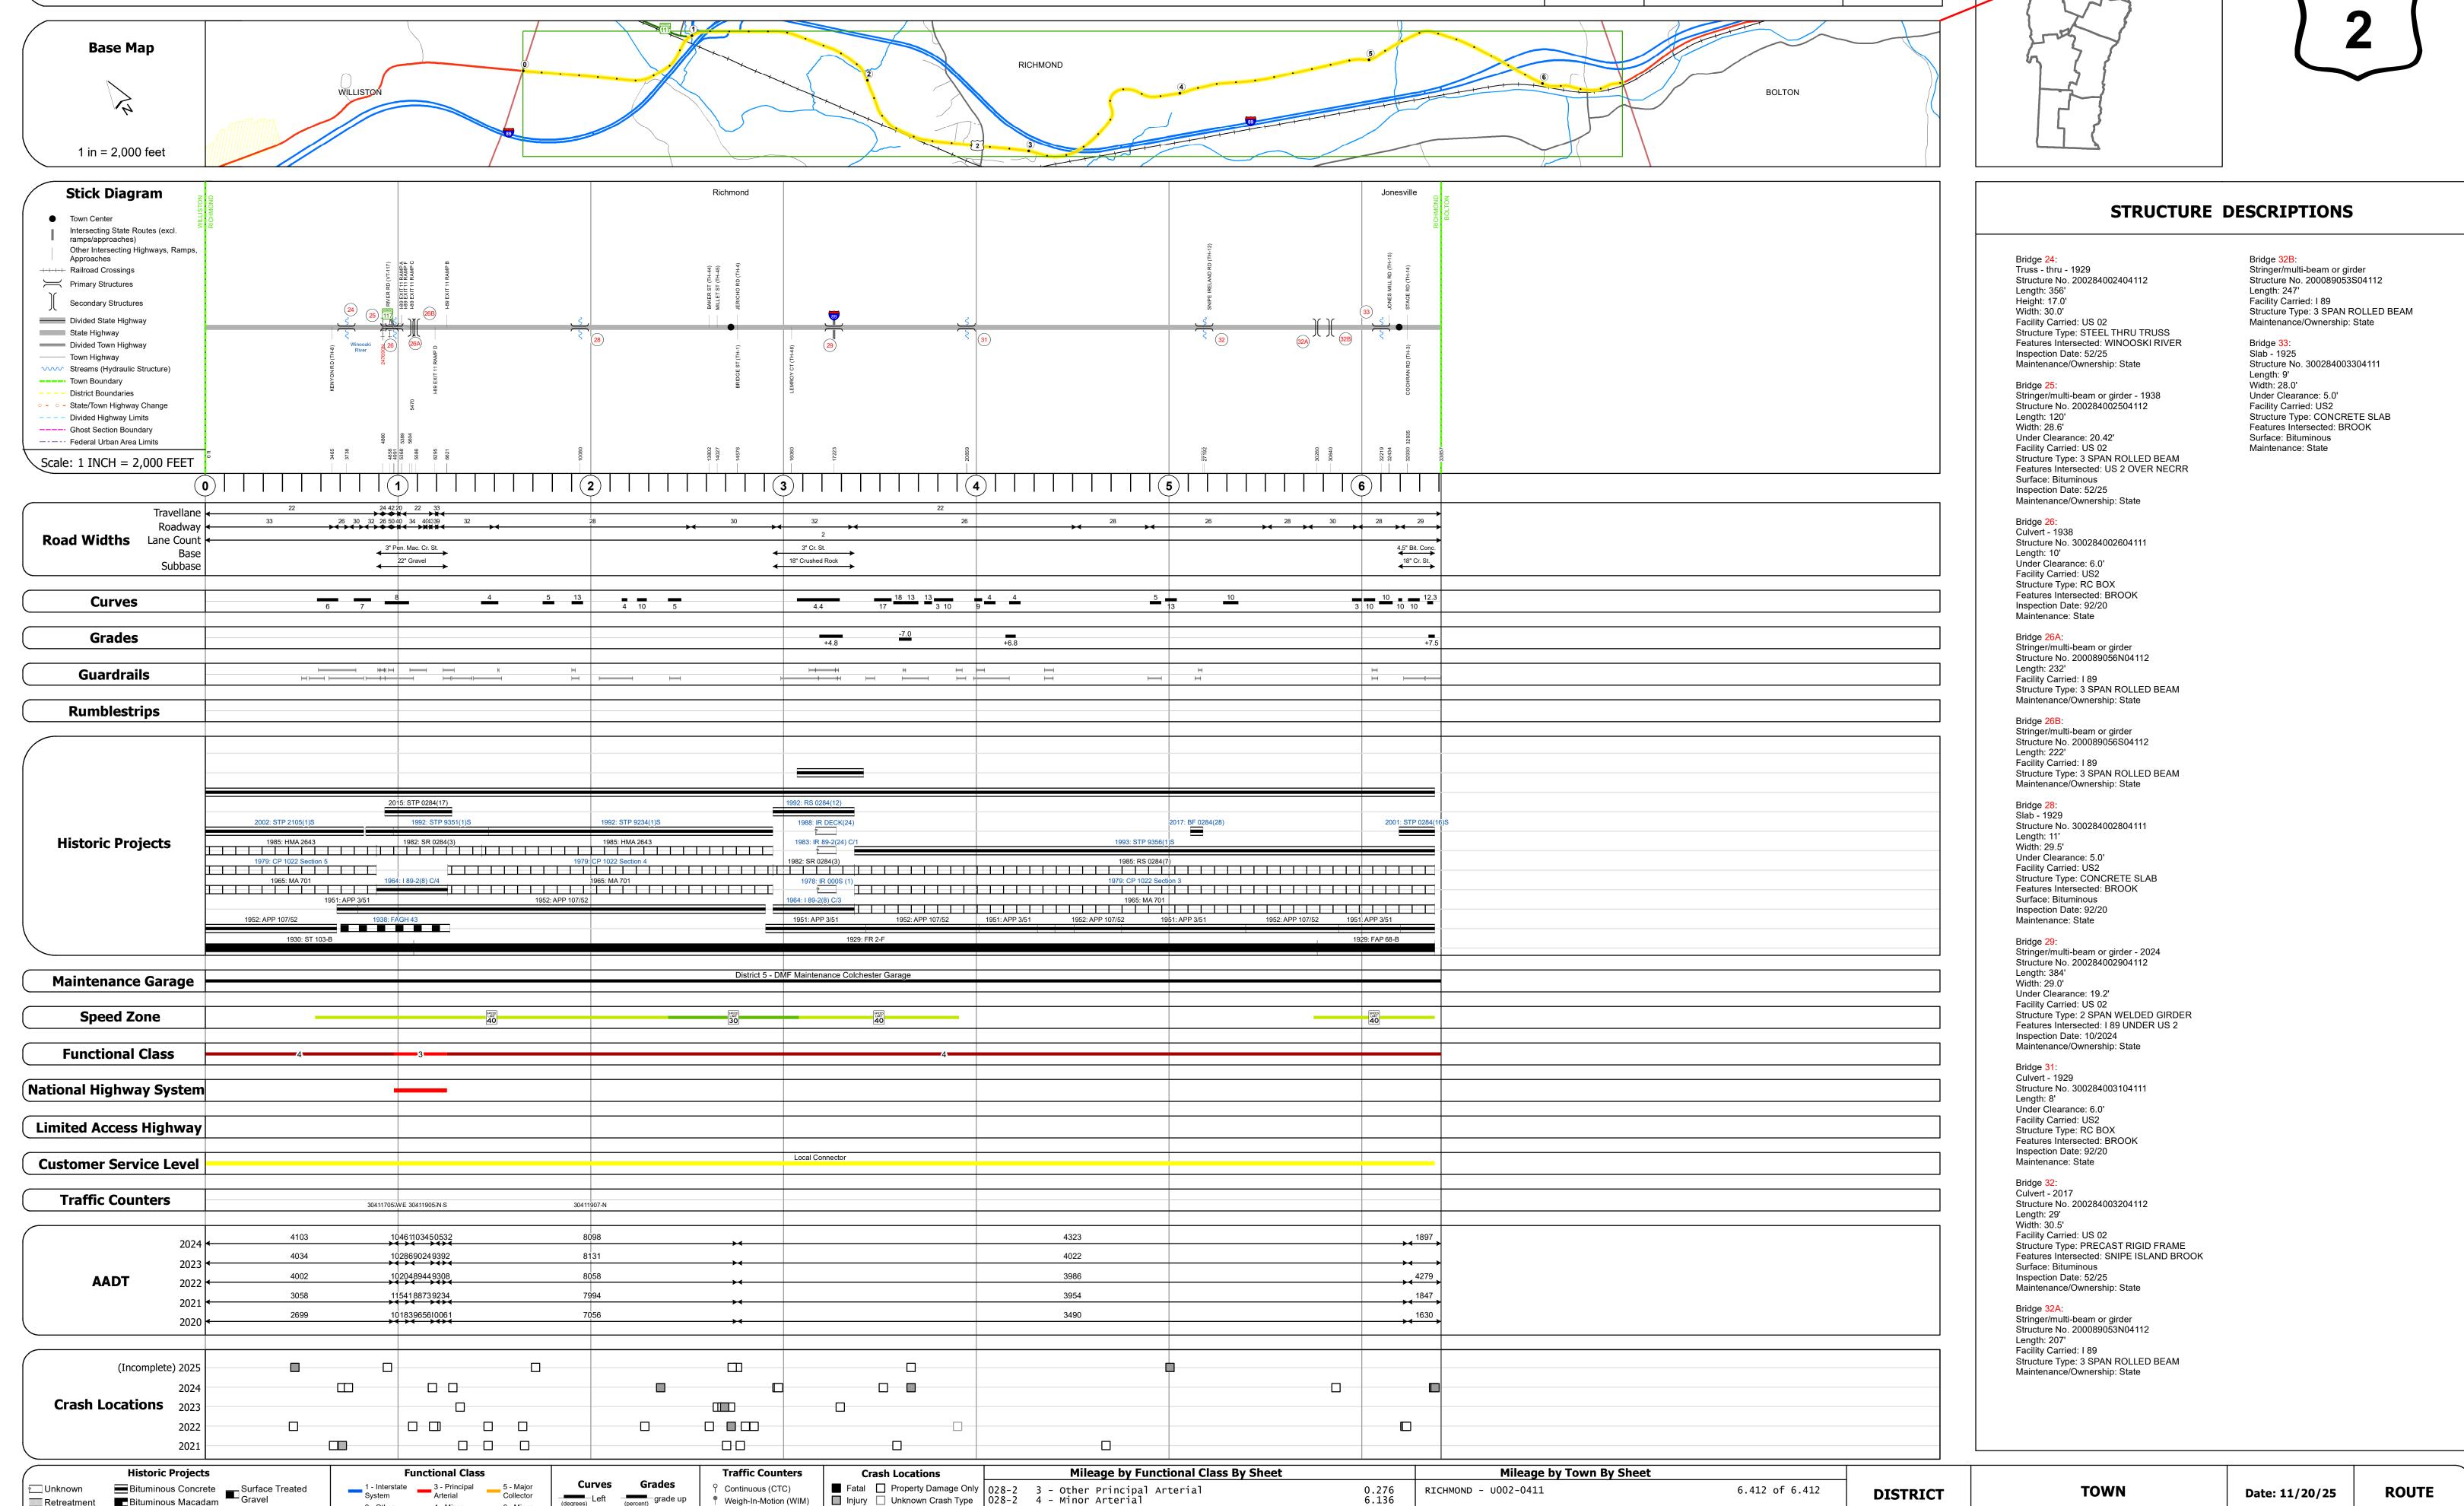

Page Total Mileage: 6.412 mi

2 - Other 4 - Minor Freeways and Arterial

Speed Zones

25 30 35 40 45 50 55 60 65

Expressways

Retreatment Bituminous Macadam

Resurface

■ Bituminous Mix

Skinny Mix Concrete

ःःः Bituminous Seal **胚** Gravel

Cold Plane and
Bituminous Concrete

Concrete

Bituminous Macadam

Plant Mix

Reclaimed Base and
Bituminous Concrete

Left (percent) grade up grade down

Road Widths

▲ Short-Term, Scheduled

△ Short-Term, Unscheduled

Weigh-In-Motion (WIM) | Injury | Unknown Crash Type | 028-2 4 - Minor Arterial

**High Crash Locations (HCL's)** 

HCL No. 201 - 300 (21 - 30)

1 - 100 (1 - 10) 301 - 400 (31 - 40)

Sections (& Intersections)