
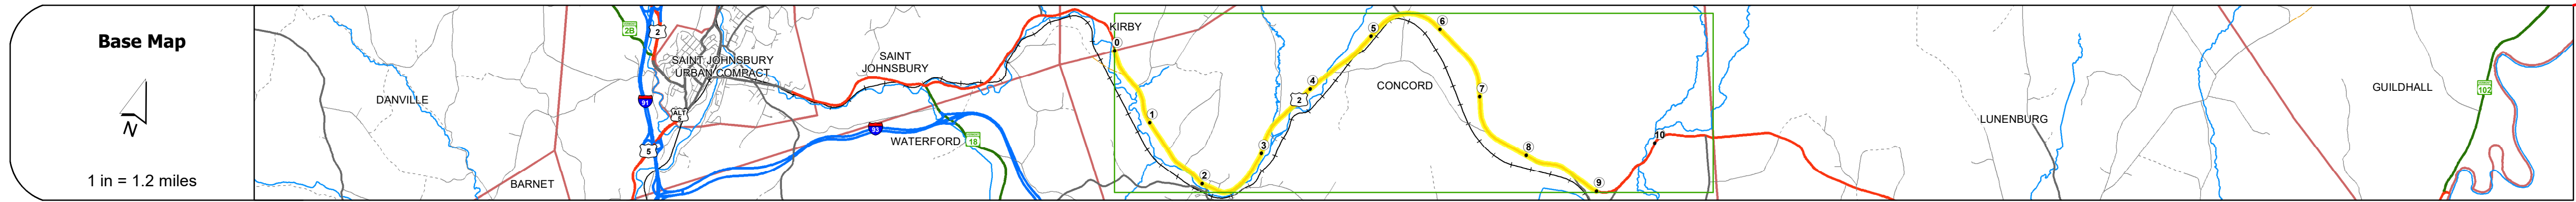


Route Log and Progress Chart

DRAFT

Please Note: Errors and Omissions May Exist.
Contact the VTrans Mapping Section with questions or concerns.

DISTRICT	TOWN	ROUTE
7	CONCORD	US-2

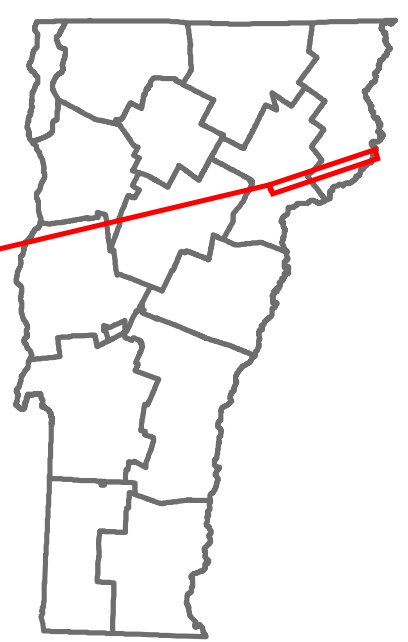

Road Widths	Travellane Roadway Lane Count Base Subbase	32 36 48 36 50 37 34 38 40 2 38 36 40
Curves		3.5 4.4 1.7 2.8 3.9 1.7 3.9 4 9 15 7 1.5 2.6 1.9 1 0.8
Grades		
Guardrails		
Rumblestrips		
Historic Projects		2001: NH 2116(1)S 1982: FR 028-4(13)S 1978: Unknown 1971: Unknown 1975: Unknown 1982: FR 028-4(13)S 1957: FAP 131-D 1936: FAP 131-D 1931: FAP 31 1932: ST 131-A 1942: FAP 131-B 1942: SN FAP 131-B(2) 1949: F 31(2) 1957: APP 11/57 2001: BHP 028-4(22) 2012: NH SURF(32) 2001: NH 2116(1)S 1984: F 028-4(15) 2000: NH 9823(1)S 1982: FR 028-4(13)S 1957: F 131(11) 1932: FAP 131-A
Maintenance Garage		District 7 - DMF Maintenance Lunenburg Garage
Speed Zone		40 30 40
Functional Class		3
National Highway System		NHS - Other NHS Routes
Limited Access Highway		
Customer Service Level		Arterial Highway
Traffic Counters		E200
AADT	2024 2023 2022 2021 2020	3867 3829 3579 3890 3941
Crash Locations	(Incomplete) 2025 2024 2023 2022 2021	

STRUCTURE DESCRIPTIONS

Bridge 113:
Culvert - 1933
Structure No. 300028011305071
Length: 10'
Under Clearance: 6.0'
Facility Carried: US2
Structure Type: RC BOX
Features Intersected: BROOK
Inspection Date: 92/20
Maintenance: State

Bridge 116:
Culvert - 1942
Structure No. 200028011605072
Length: 21'
Facility Carried: US 02
Structure Type: RC BOX
Features Intersected: KIRBY BROOK
Inspection Date: 72/25
Maintenance/Ownership: State

Bridge 117:
Stringer/multi-beam or girder - 1961
Structure No. 200028011705072
Length: 240'
Width: 33.5'
Facility Carried: US 02
Structure Type: 3 SP CONT ROLLED BM
Features Intersected: MOOSE RIVER
Surface: Bituminous
Inspection Date: 72/25
Maintenance/Ownership: State

Historic Projects	Functional Class	Curves	Grades	Traffic Counters	Crash Locations	Mileage by Functional Class By Sheet	Mileage by Town By Sheet	DISTRICT	TOWN	Date: 11/20/25	ROUTE
Unknown Retreatment Resurface Bituminous Mix Skinny Mix Bituminous Seal	1 - Interstate System 2 - Other 3 - Principal Arterial 4 - Minor Arterial 5 - Major Collector 6 - Minor Collector	Left (degrees) Right (degrees)	grade up grade down	Continuous (CTC) Weigh-In-Motion (WIM) Short-Term, Scheduled Short-Term, Unscheduled	Fatal Property Damage Only Injury Unknown Crash Type	028-4 3 - other Principal Arterial 9.000	CONCORD - U002-0507 9.0 of 10.765	7	CONCORD	1 of 2 TWN mileage: 0.0 to 9.0	US-2 ETE mileage: 119.952 to 128.952
Indicated plans available - http://vtransmap01.aot.state.vt.us/pdpr/D/webstore/	Speed Zones 25 30 35 40 45 50 55 60 65	Road Widths (ft)		AADT (AADT)	High Crash Locations (HCL's) Sections (& Intersections) HCL No. 1 - 100 (1 - 10) 101 - 200 (11 - 20) 201 - 300 (21 - 30) 301 - 400 (31 - 40) 401 - 800 (41 - 113)	Page Total Mileage: 9.000 mi	Page Total Mileage: 9.0 mi				