
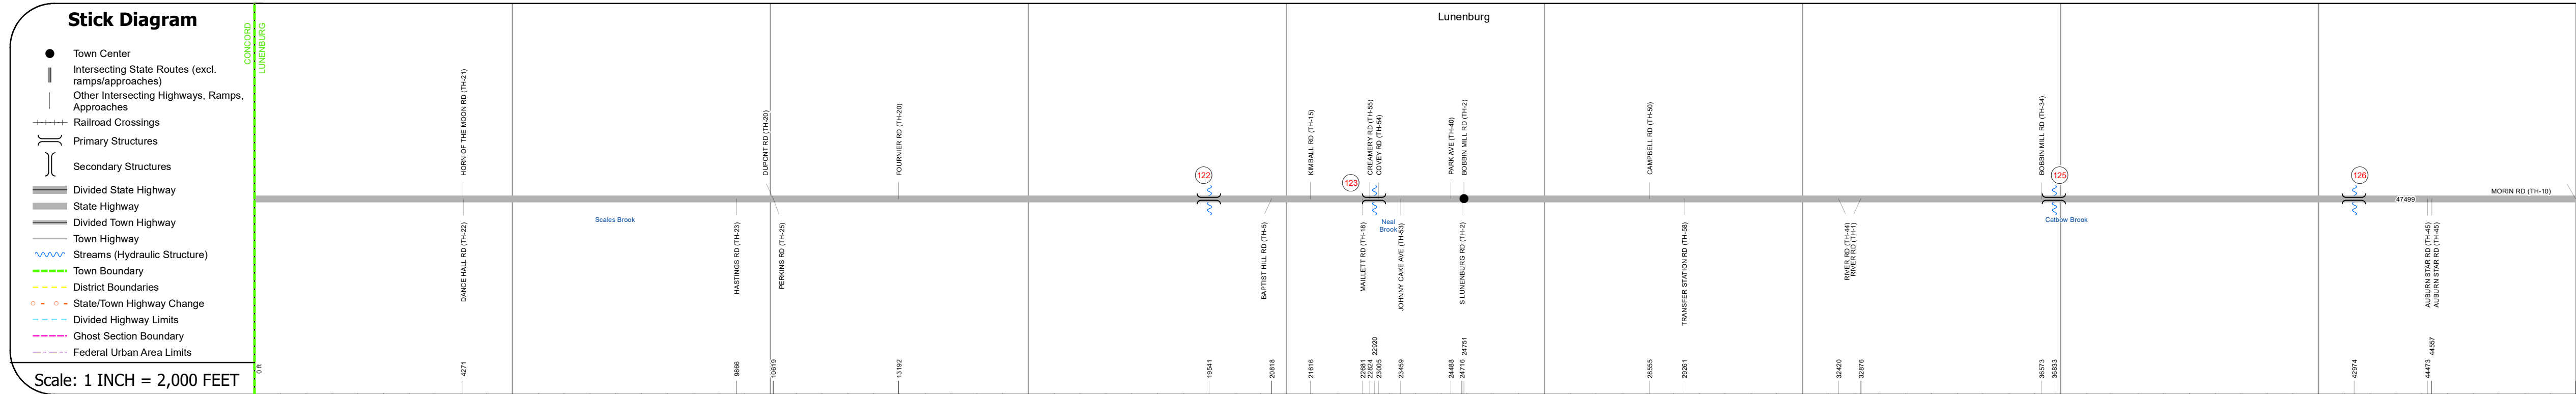
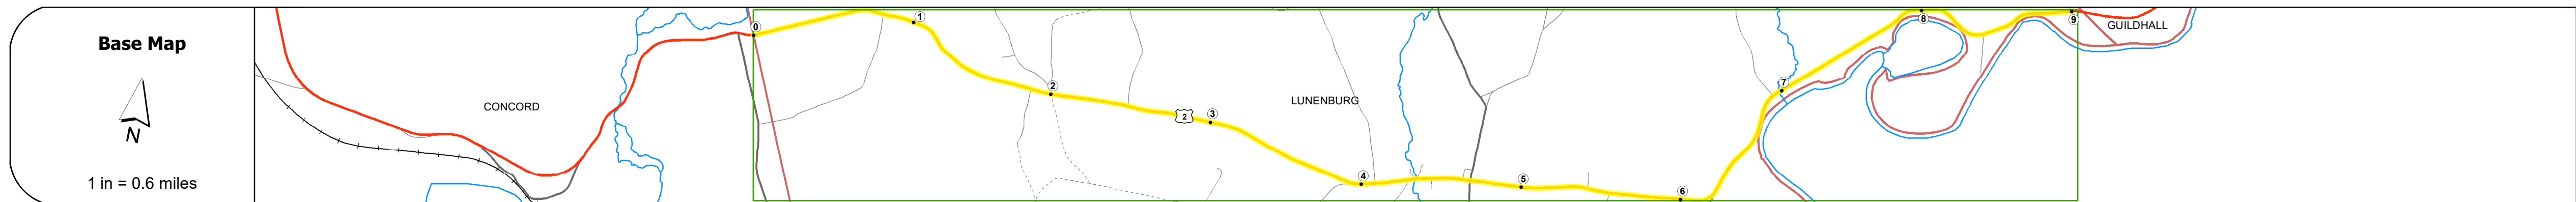


Route Log and Progress Chart

DRAFT

Please Note: Errors and Omissions May Exist.
Contact the VTrans Mapping Section with questions or concerns.

DISTRICT	TOWN	ROUTE
7	LUNENBURG	US-2

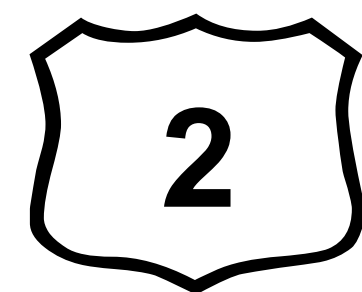

		0	1	2	3	4	5	6	7	8	9	
Road Widths		Travellane										
		Roadway										
		Lane Count										
		Base Subbase										
Curves												
Grades												
Guardrails												
Rumblestrips												
Historic Projects												
Maintenance Garage												
Speed Zone												
Functional Class												
National Highway System												
Limited Access Highway												
Customer Service Level												
Traffic Counters												
AADT		2024										
		2023										
		2022										
		2021										
		2020										
Crash Locations		(Incomplete) 2025										
		2024										
		2023										
		2022										
		2021										

STRUCTURE DESCRIPTIONS

Bridge 122:
Slab - 1922
Structure No. 300028012205141
Length: 17'
Width: 26.1'
Under Clearance: 6.0'
Facility Carried: US2
Structure Type: CONCRETE SLAB
Features Intersected: MINK BROOK
Surface: Bituminous
Inspection Date: 7/2/20
Maintenance: State

Bridge 123:
Culvert (Arch) - 1917
Structure No. 300028012305141
Length: 16'
Facility Carried: US2
Structure Type: STONE ARCH
Features Intersected: NEAL BROOK
Inspection Date: 12/2024
Maintenance: State

Bridge 125:
Culvert - 1915
Structure No. 300028012505141
Length: 11'
Under Clearance: 11.0'
Facility Carried: US2
Structure Type: CGMPP
Features Intersected: CATSBOW BROOK
Inspection Date: 7/2/20
Maintenance: State

Bridge 126:
Culvert (Arch) - 2016
Structure No. 300028012605141
Length: 20'
Under Clearance: 7.5'
Facility Carried: US2
Structure Type: SEGMENTAL RC ARCH
Features Intersected: HUDSON BROOK
Inspection Date: 7/2/20
Maintenance: State

Historic Projects	Functional Class	Curves	Grades	Traffic Counters	Crash Locations	Mileage by Functional Class By Sheet	Mileage by Town By Sheet	DISTRICT	TOWN	Date: 11/20/25	ROUTE
Unknown Retreatment Resurface Bituminous Mix Skinny Mix Bituminous Seal	1 - Interstate System 2 - Other 3 - Principal Arterial 4 - Minor Arterial 5 - Major Collector 6 - Minor Collector	Left (degrees) Right (degrees)	Left (degrees) Right (degrees) grade up grade down	Continuous (CTC) Weigh-In-Motion (WIM) Short-Term, Scheduled Short-Term, Unscheduled	Fatal Property Damage Only Injury Unknown Crash Type	428-4 3 - other Principal Arterial 9.000	LUNENBURG - U002-0514 9.0 of 9.039	7	LUNENBURG	1 of 2 TWN mileage: 0.0 to 9.0	US-2 ETE mileage: 130.717 to 139.717
Indicated plans available - http://vtransmap01.aot.state.vt.us/pdpr/DWebstore/	Speed Zones	Road Widths		AADT	High Crash Locations (HCL's)	Page Total Mileage: 9.000 mi	Page Total Mileage: 9.0 mi				