


Route Log and Progress Chart

1 - 100 (1 - 10) 301 - 400 (31 - 40)

DRAFT Please Note: Errors and Omissions May Exist. Contact the VTrans Mapping Section with questions or concerns. **DISTRICT TOWN ROUTE ALBURGH** US-2

Page Total Mileage: 2.732 mi

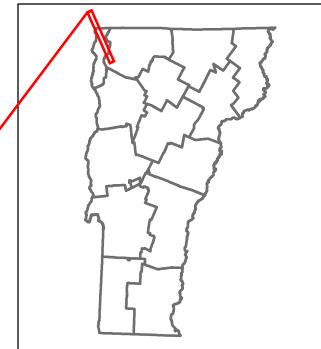




TWN mileage:

9.0 to 11.732

9.0 to 11.732

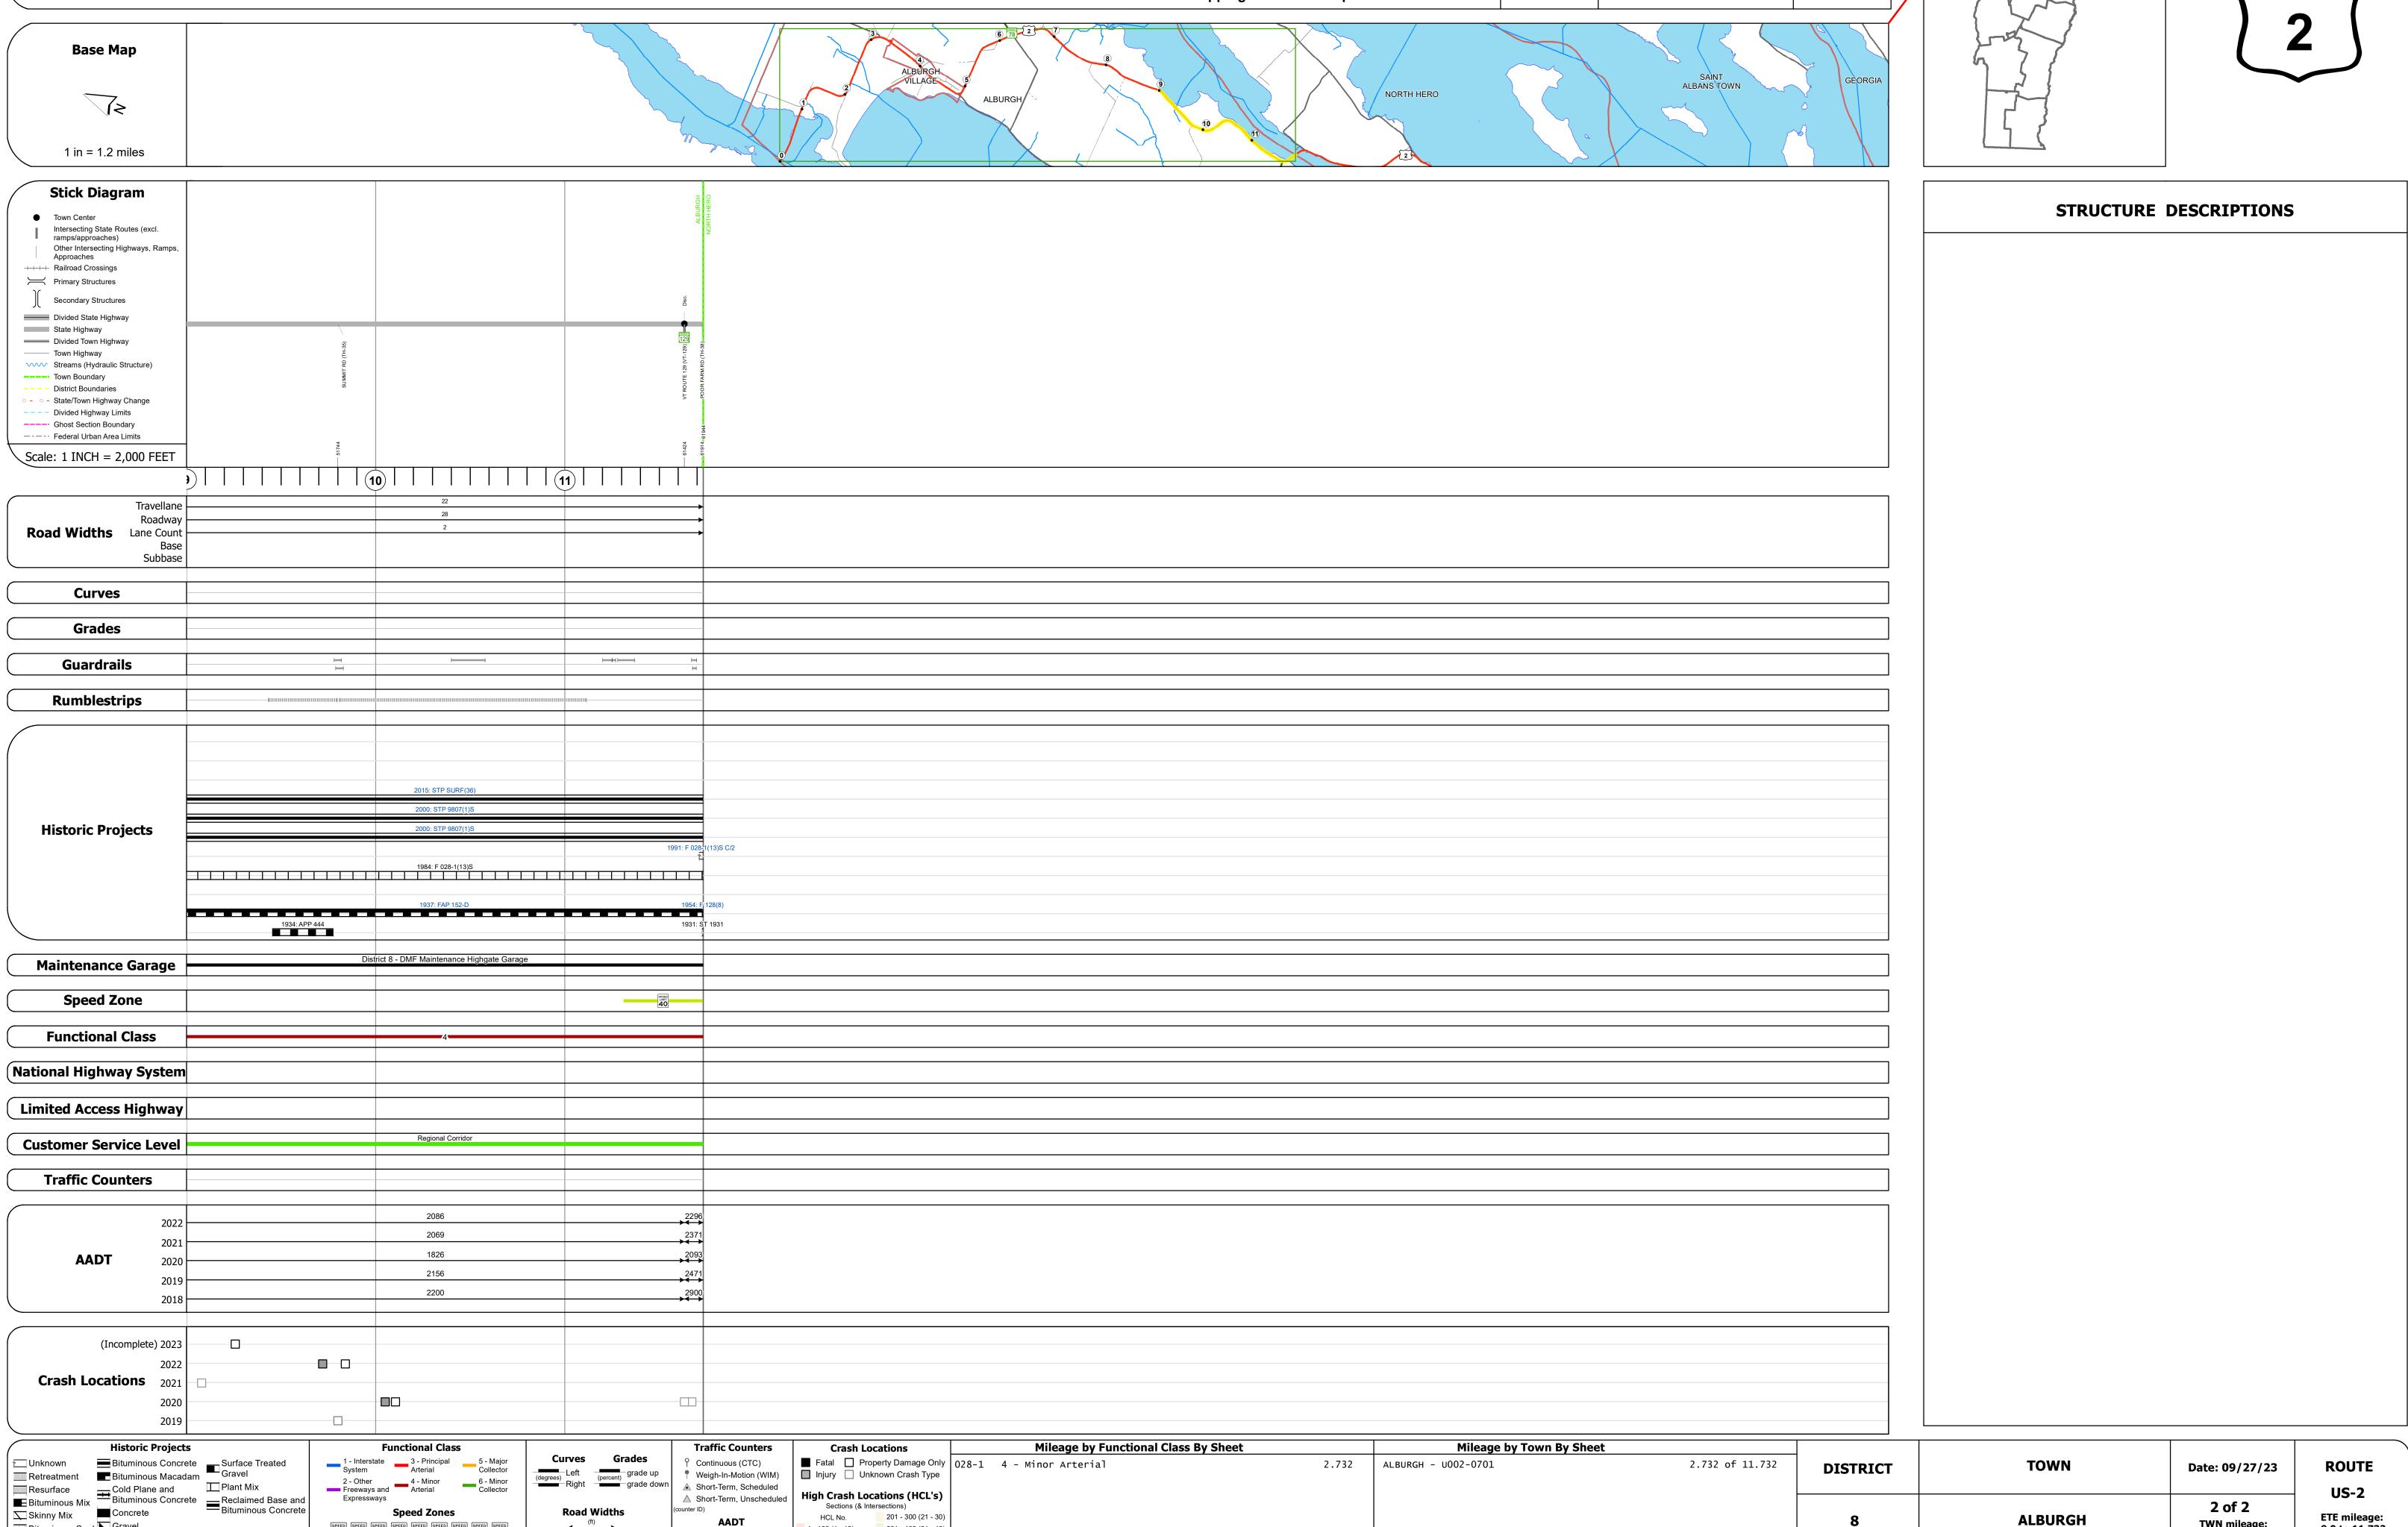

Page Total Mileage: 2.732 mi

speed speed

ःः Bituminous Seal **∑** Gravel