Route Log and Progress Chart

Please Note: Errors and Omissions May Exist. Contact the VTrans Mapping Section with questions or concerns.

DRAFT

DISTRICT TOWN ROUTE US-2 **NORTH HERO**

Page Total Mileage: 9.0 mi





US-2

ETE mileage:


11.732 to 20.732

1 of 2

TWN mileage:

0.0 to 9.0

NORTH HERO

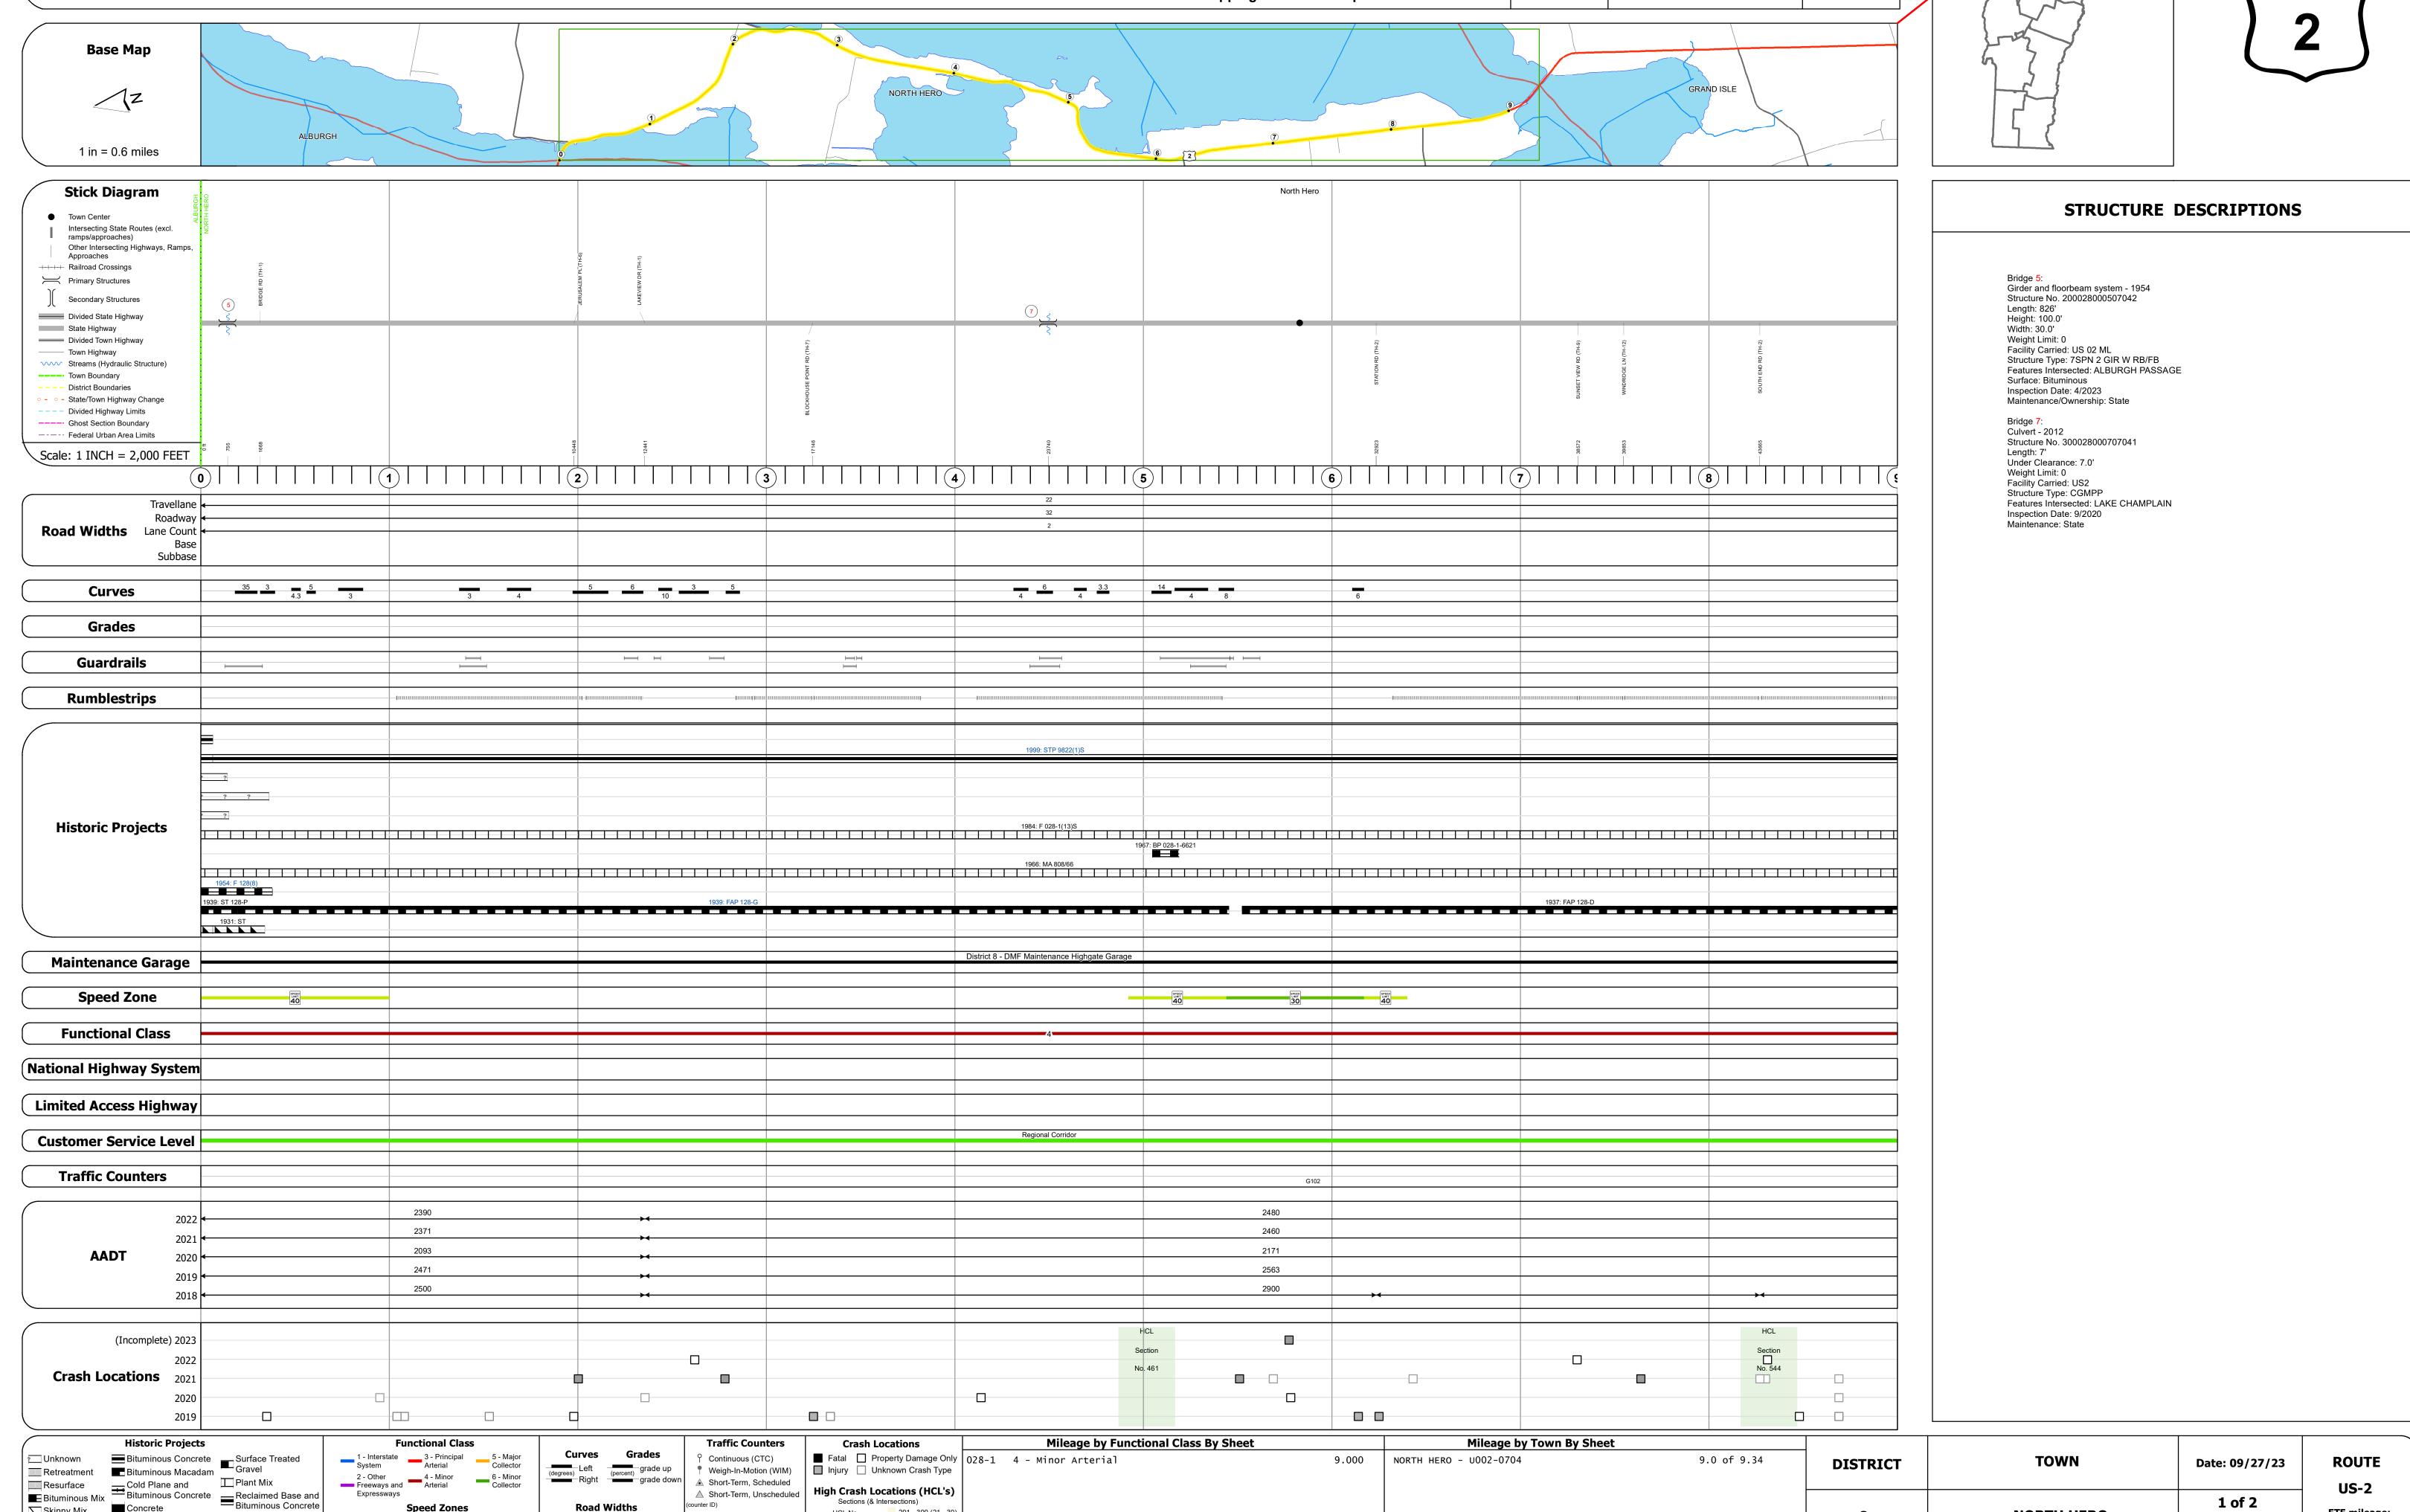

Page Total Mileage: 9.000 mi

25 30 35 40 45 50 55 60 65

Skinny Mix Concrete

▲ Short-Term, Scheduled

△ Short-Term, Unscheduled

High Crash Locations (HCL's)

HCL No. 201 - 300 (21 - 30)

1 - 100 (1 - 10) 301 - 400 (31 - 40)

Sections (& Intersections)