
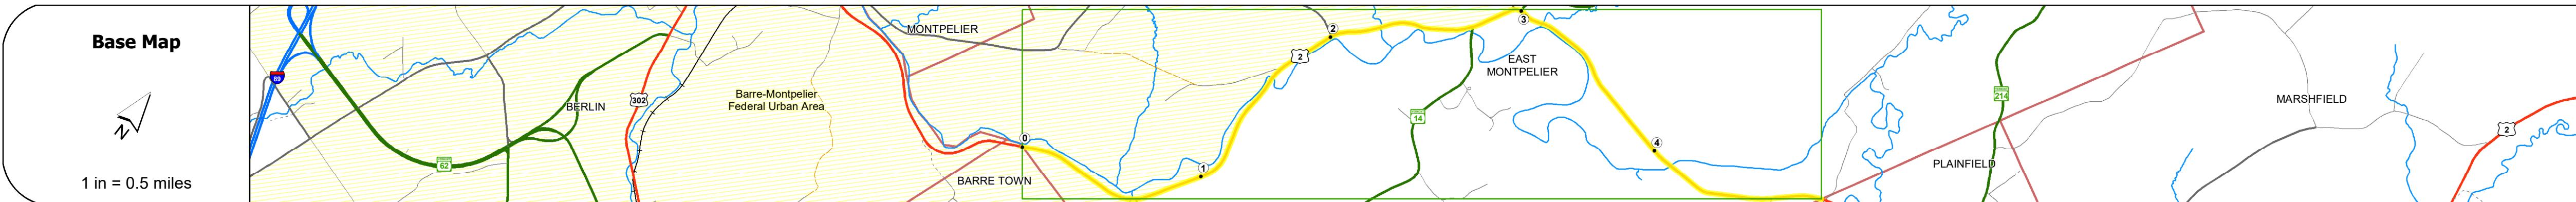


DISTRICT	TOWN	ROUTE
6	EAST MONTPELIER	US-2

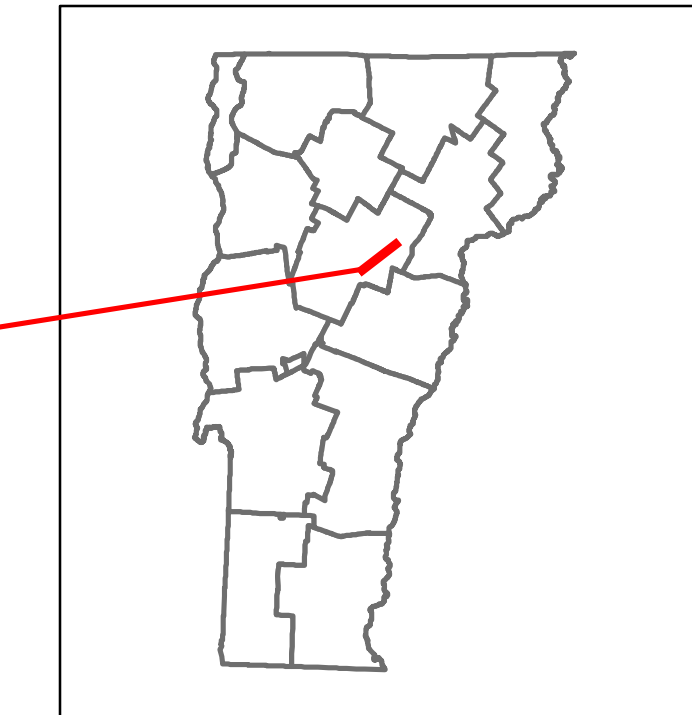

STRUCTURE DESCRIPTIONS

Bridge 69:
Culvert - 1961
Structure No. 300028006912071
Length: 10'
Under Clearance: 10.0'
Weight Limit: 0
Facility Carried: US2
Structure Type: CGMPP
Features Intersected: BROOK
Inspection Date: 9/2020
Maintenance: State

Bridge 70:
Stringer/multi-beam or girder - 1984
Structure No. 200028007012072
Length: 112'
Height: 100.0'
Width: 38.0'
Weight Limit: 0
Facility Carried: US 02 ML
Structure Type: WELDED PLATE GIRDER
Features Intersected: WINOOSKI RIVER
Surface: Bituminous
Inspection Date: 6/2021
Maintenance/Ownership: State

Bridge 71:
Culvert - 1959
Structure No. 300028007112071
Length: 12'
Under Clearance: 12.0'
Weight Limit: 0
Facility Carried: US2
Structure Type: CGMPP
Features Intersected: BENNETT BROOK
Inspection Date: 9/2020
Maintenance: State

Bridge 73:
Culvert - 1974
Structure No. 300028007312071
Length: 15'
Under Clearance: 10.0'
Weight Limit: 0
Facility Carried: US2
Structure Type: CGMPPA
Features Intersected: SODDOM POND BROOK
Inspection Date: 9/2020
Maintenance: State

Bridge 74:
Stringer/multi-beam or girder - 2009
Structure No. 200028007412072
Length: 123'
Height: 100.0'
Width: 43.0'
Weight Limit: 0
Facility Carried: US 02 ML
Structure Type: WELDED PLATE GIRDER
Features Intersected: WINOOSKI RIVER
Inspection Date: 6/2021
Maintenance/Ownership: State

Travel Lane	Roadway	Lane Count	Base	Subbase
44	4" Macadam	2	20" Crushed Rock	3" Mac
30	9" P.M.	2	24" CR.BT	24" Cr. Gravel

Curves	Grades
4, 5, 6, 3, 4, 7, 5, 4, 10, 8, 17, 8, 5, 4, 10, 3	+5.0A, -4.8

Guardrails
Various symbols indicating guardrail types and locations along the route.

Rumblestrips
Various symbols indicating rumblestrip locations along the route.

Historic Projects

1984: F 028-3(23)S	1985: BRF 028-3(18)	1985: HMA 2015	1983: F 028-3(21)S
1974: Unknown	1979: Unknown	1976: ROS 028-3(7)	1977: ROS 028-3(7)
1961: F 028-3(3)	1969: ST 16(L)	1976: ROS 028-3(7)	1967: F 028-3(4)
1930: FFR 7.B	1952: APP 137/52	1932: FAP 97.E	1930: FAP 97.C
2011: STPC 028-3(35)S	2010: BRF 028-3(36)	2000: NH 98081US	1993: NH F 028-3(33)S

Maintenance Garage
District 6 - DMF Maintenance No. Montpelier Garage

Speed Zone
20, 30, 40, 50, 60

Functional Class
3 - Other Principal Arterial

National Highway System
NHS - Other NHS Routes

Limited Access Highway

Customer Service Level
Arterial Highway

Traffic Counters
W426 31202225W-E

Year	ADT	ADT	ADT
2022	9915	10492	7044
2021	9011	10398	6981
2020	8038	11252	6523
2019	9767	13284	7701
2018	9800	10900	8700

Year	Crash Locations
(Incomplete) 2023	Various symbols indicating crash locations.
2022	Various symbols indicating crash locations.
2021	Various symbols indicating crash locations.
2020	Various symbols indicating crash locations.
2019	Various symbols indicating crash locations.

Historic Projects <ul style="list-style-type: none"> Unknown Retreatment Resurface Bituminous Mix Skinny Mix Bituminous Seal 	Functional Class <ul style="list-style-type: none"> 1 - Interstate System 2 - Other 3 - Principal Arterial 4 - Minor Arterial 5 - Major Collector 6 - Minor Collector 	Curves <ul style="list-style-type: none"> Left Right 	Grades <ul style="list-style-type: none"> grade up grade down 	Traffic Counters <ul style="list-style-type: none"> Continuous (CTC) Weight-In-Motion (WIM) Short-Term, Scheduled Short-Term, Unscheduled 	Crash Locations <ul style="list-style-type: none"> Fatal Injury Property Damage Only Unknown Crash Type 	Mileage by Functional Class By Sheet 028-3 3 - Other Principal Arterial 4.924	Mileage by Town By Sheet EAST MONTPELIER - 0002-1207 4.924 of 4.924	DISTRICT 6	TOWN EAST MONTPELIER	Date: 09/27/23	ROUTE US-2 ETE mileage: 80.421 to 85.345
Indicated plans available - http://vtransmap01.aot.state.vt.us/p/dcr/DWebstore/						Page Total Mileage: 4.924 mi	Page Total Mileage: 4.924 mi	1 of 1 TWN mileage: 0.0 to 4.924			