


Route Log and Progress Chart

DRAFT Please Note: Errors and Omissions May Exist. Contact the VTrans Mapping Section with questions or concerns. **DISTRICT TOWN ROUTE FAIR HAVEN** US-4

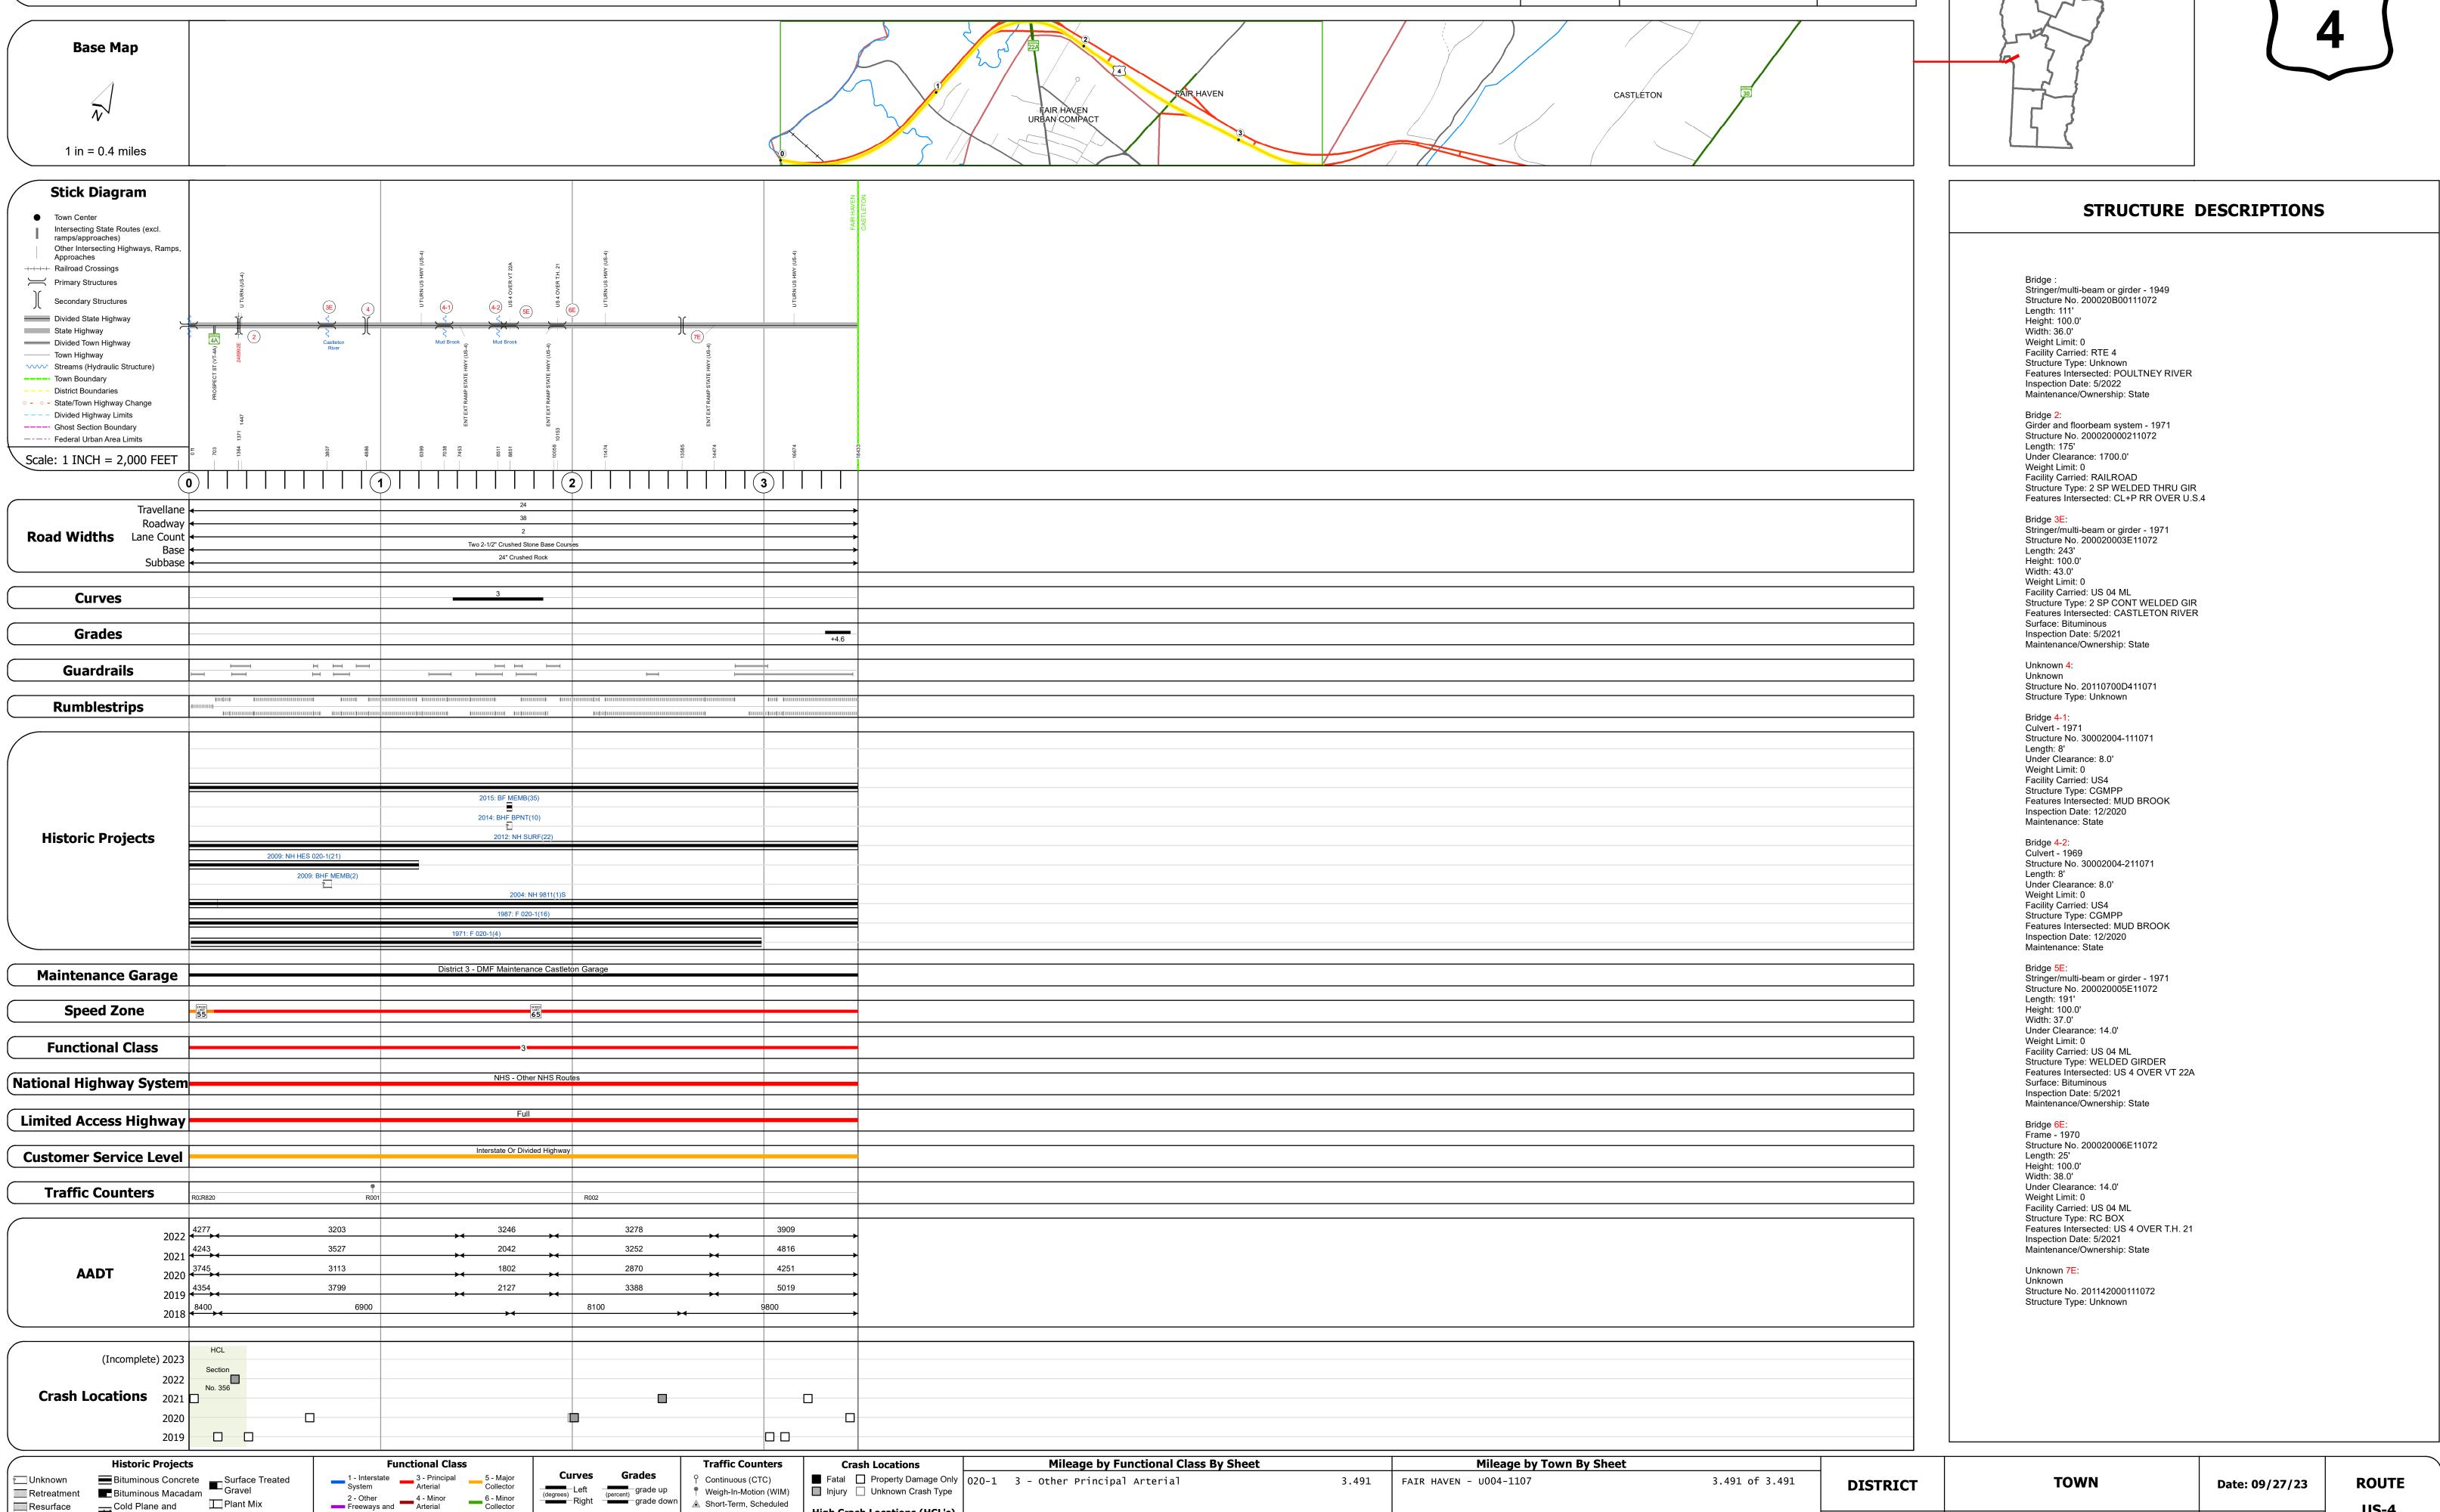





Page Total Mileage: 3.491 mi

▲ Short-Term, Scheduled

△ Short-Term, Unscheduled

High Crash Locations (HCL's)

HCL No. 201 - 300 (21 - 30)

1 - 100 (1 - 10) 301 - 400 (31 - 40)

Sections (& Intersections)

Cold Plane and
Bituminous Concrete
Bituminous Concrete
Bituminous Concrete
Bituminous Concrete

Resurface

■ Bituminous Mix

Skinny Mix Concrete

Bituminous Seal Cravel

FAIR HAVEN