





Route Log and Progress Chart

DRAFT

Please Note: Errors and Omissions May Exist.
Contact the VTrans Mapping Section with questions or concerns.

DISTRICT	TOWN	ROUTE
3	IRA	US-4

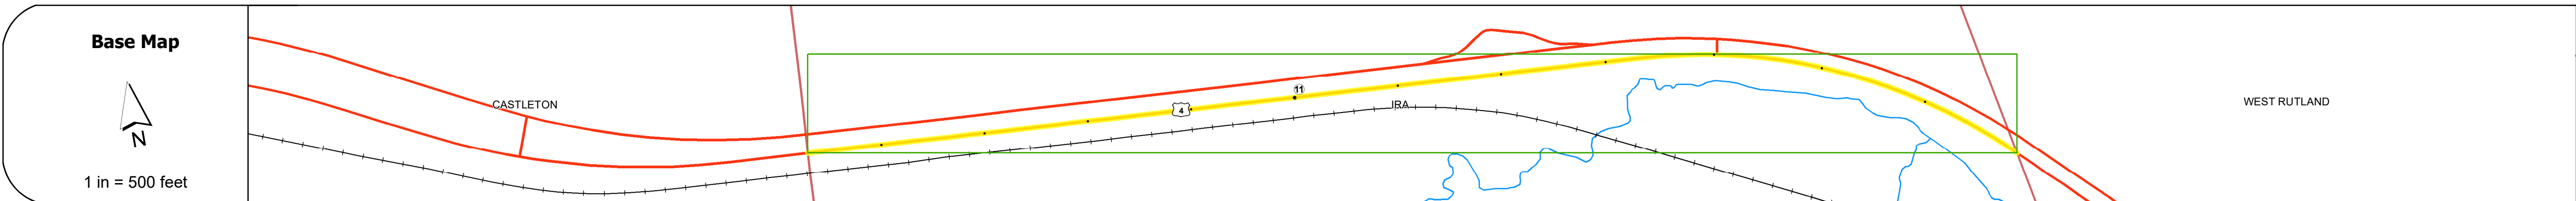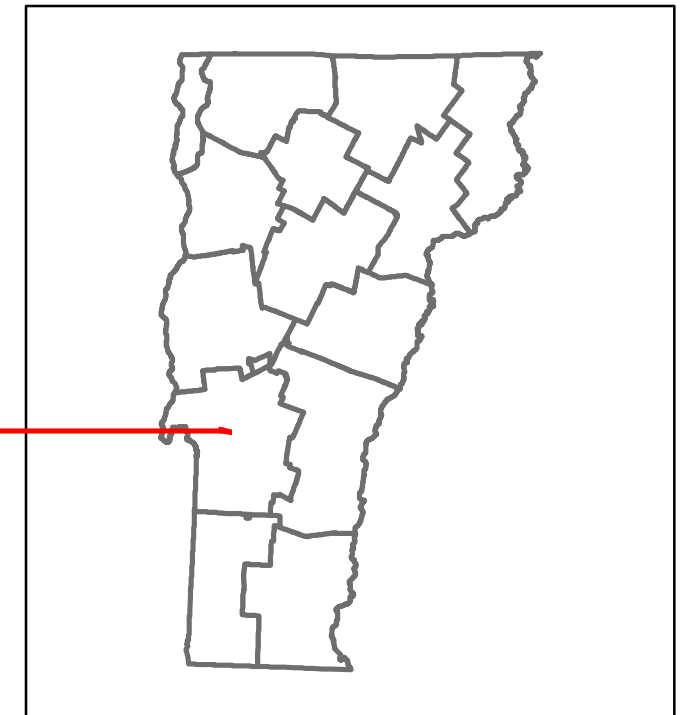

STRUCTURE DESCRIPTIONS

Bridge 12-7E:
Culvert - 1968
Structure No. 300020127E11091
Length: 6'
Under Clearance: 6.0'
Weight Limit: 0
Facility Carried: US4
Structure Type: ACCGMPP
Features Intersected: BROOK
Inspection Date: 12/2020
Maintenance: State

Bridge 12-8:
Culvert - 1968
Structure No. 30002012-811091
Length: 6'
Under Clearance: 4.0'
Weight Limit: 0
Facility Carried: US4
Structure Type: ACCGMPPA
Features Intersected: BROOK
Inspection Date: 12/2020
Maintenance: State

Road Widths	<table border="1"> <tr><td>Travellane</td><td>24</td></tr> <tr><td>Roadway</td><td>38</td></tr> <tr><td>Lane Count</td><td>2</td></tr> <tr><td>Base</td><td>Two 2-1/2" Crushed Stone Base Courses</td></tr> <tr><td>Subbase</td><td>2" Crushed Rock</td></tr> </table>	Travellane	24	Roadway	38	Lane Count	2	Base	Two 2-1/2" Crushed Stone Base Courses	Subbase	2" Crushed Rock
Travellane	24										
Roadway	38										
Lane Count	2										
Base	Two 2-1/2" Crushed Stone Base Courses										
Subbase	2" Crushed Rock										

Curves	2
---------------	---

Grades	
---------------	--

Guardrails	
-------------------	--

Rumblestrips	
---------------------	--

Historic Projects	<ul style="list-style-type: none"> 2012 NH SURF(22) 2004 NH 881111S 1984 FCOC F 020-1113 1968 AP 020-1111 1968 F 020-113
--------------------------	---

Maintenance Garage	District 3 - DMF Maintenance Castleton Garage
---------------------------	---

Speed Zone	65
-------------------	----

Functional Class	3
-------------------------	---

National Highway System	NHS - Other NHS Routes
--------------------------------	------------------------

Limited Access Highway	Full
-------------------------------	------

Customer Service Level	Interstate Or Divided Highway
-------------------------------	-------------------------------

Traffic Counters	
-------------------------	--

AADT	<table border="1"> <tr><td>2022</td><td>5845</td></tr> <tr><td>2021</td><td>6700</td></tr> <tr><td>2020</td><td>5862</td></tr> <tr><td>2019</td><td>6921</td></tr> <tr><td>2018</td><td>13400</td></tr> </table>	2022	5845	2021	6700	2020	5862	2019	6921	2018	13400
2022	5845										
2021	6700										
2020	5862										
2019	6921										
2018	13400										

Crash Locations	<table border="1"> <tr><td>(Incomplete) 2023</td><td></td></tr> <tr><td>2022</td><td>□</td></tr> <tr><td>2021</td><td>□</td></tr> <tr><td>2020</td><td>□</td></tr> <tr><td>2019</td><td>□</td></tr> </table>	(Incomplete) 2023		2022	□	2021	□	2020	□	2019	□
(Incomplete) 2023											
2022	□										
2021	□										
2020	□										
2019	□										

Historic Projects Unknown, Retreatment, Resurface, Bituminous Mix, Skiny Mix, Bituminous Seal Bituminous Concrete, Cold Plane and Expressways, Reclaimed Base and Bituminous Concrete, Surface Treated Gravel, Plant Mix, Concrete, Gravel	Functional Class 1- Interstate System, 2- Other Freeways and Expressways, 3- Principal Arterial, 4- Minor Arterial, 5- Major Collector, 6- Minor Collector Speed Zones 25, 30, 35, 40, 45, 50, 55, 60, 65	Curves Left (degrees), Right (degrees) Grades (percent) grade up, (percent) grade down Road Widths (ft)	Traffic Counters Continuous (CTC), Weigh-In-Motion (WIM), Short-Term, Scheduled, Short-Term, Unscheduled Crash Locations Fatal, Injury, Unknown Crash Type, Property Damage Only, Unknown Crash Type High Crash Locations (HCL's) Sections (& Intersections) HCL No. 1-100 (1-10), 101-200 (11-20), 201-300 (21-30), 301-400 (31-40), 401-800 (41-113)	Mileage by Functional Class By Sheet 020-1 3 - Other Principal Arterial 1.168	Mileage by Town By Sheet IRA - U004-1109 1.168 of 1.168	DISTRICT 3	TOWN IRA	Date: 09/27/23	ROUTE US-4 ETE mileage: 10.529 to 11.697
				Page Total Mileage: 1.168 mi		Page Total Mileage: 1.168 mi		1 of 1 TWN mileage: 10.529 to 11.697	ROUTE US-4

For More Information Contact - Vermont Agency of Transportation, Policy, Planning and Intermodal Development Division - Mapping Section, 219 North Main Street, Barre, VT 05641 Telephone: 802-828-2600.