





Route Log and Progress Chart

DRAFT

Please Note: Errors and Omissions May Exist.
Contact the VTrans Mapping Section with questions or concerns.

DISTRICT	TOWN	ROUTE
3	RUTLAND TOWN	US-4

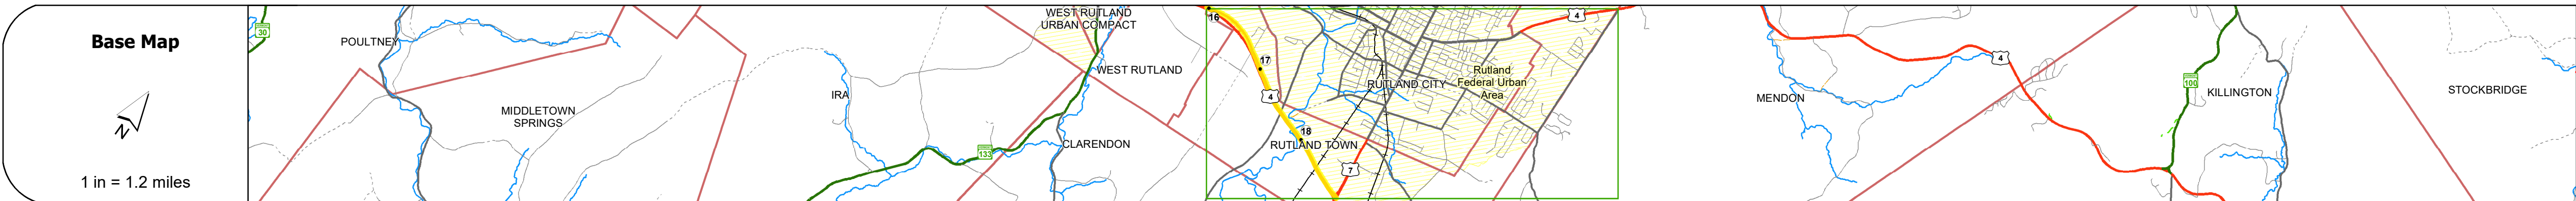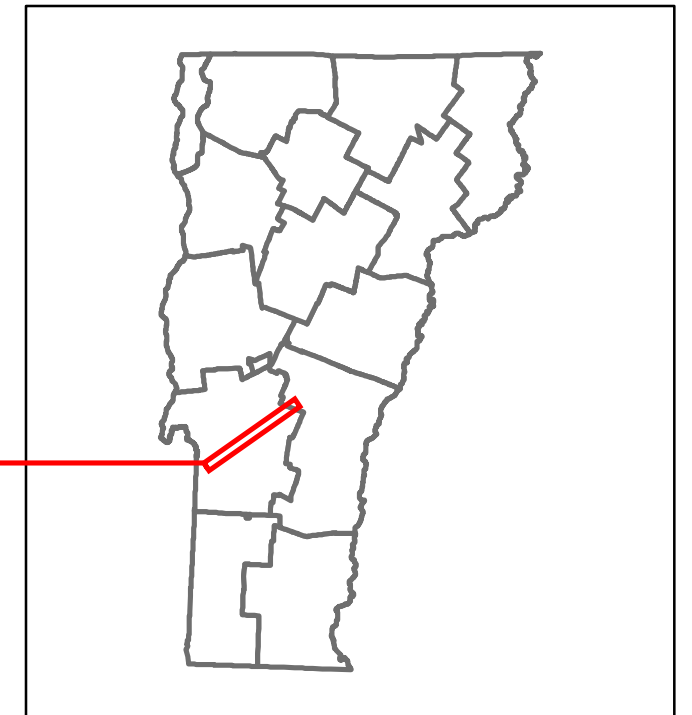

STRUCTURE DESCRIPTIONS

Unknown 18:
Unknown
Structure No. 2011200D1811201
Structure Type: Unknown

Bridge 19W:
Stringer/multi-beam or girder - 1986
Structure No. 200020019W11202
Length: 247'
Height: 100.0'
Width: 37.0'
Under Clearance: 34.0'
Weight Limit: 0
Facility Carried: US 04 ML
Structure Type: 3 SP CONT WLD GIRDER
Features Intersected: US 4 OVER DORR DRIVE
Surface: Bituminous
Inspection Date: 5/2021
Maintenance/Ownership: State

Bridge 20W:
Stringer/multi-beam or girder - 1986
Structure No. 200020020W11202
Length: 364'
Height: 100.0'
Width: 37.0'
Weight Limit: 0
Facility Carried: US 04 ML
Structure Type: 3 SP CONT WLD GIRDER
Features Intersected: OTTER CREEK
Surface: Bituminous
Inspection Date: 5/2021
Maintenance/Ownership: State

Road Widths	Travellane	Roadway	Lane Count	Base	Subbase
	24	38	2	Two 2-1/2" Crushed Stone Base Courses	24" Crushed Rock

Curves	
--------	--

Grades	-5.0
--------	------

Guardrails	
------------	--

Rumblestrips	
--------------	--

Historic Projects	<ul style="list-style-type: none"> 2012: NH SURF(22) 2009: BIF MEMB(2) 2000: NH 9727(1)B 1998: F EOC-F 020-1(10) C/2 1985: FEGC-F 020-1(10) C/1
-------------------	--

Maintenance Garage	District 3 - DMF Maintenance Clarendon Garage
--------------------	---

Speed Zone	25
------------	----

Functional Class	3
------------------	---

National Highway System	NHS - Other NHS Routes
-------------------------	------------------------

Limited Access Highway	Full
------------------------	------

Customer Service Level	Interstate Or Divided Highway
------------------------	-------------------------------

Traffic Counters	
------------------	--

AADT	2022: 5259 2021: 5212 2020: 4733 2019: 5751 2018:
------	---

Crash Locations	(Incomplete) 2023 2022 2021 2020 2019
-----------------	---

Historic Projects Unknown, Retreatment, Resurface, Bituminous Mix, Skiny Mix, Bituminous Seal, Bituminous Concrete, Cold Plane and Reclaimed Base and Bituminous Concrete, Gravel, Plant Mix, Reclaimed Base and Bituminous Concrete, Concrete, Gravel, Surface Treated Gravel	Functional Class 1 - Interstate System, 2 - Other, 3 - Principal Arterial, 4 - Minor Arterial, 5 - Major Collector, 6 - Minor Collector	Curves Left (degrees), Right, Grades (degrees), grade up, grade down	Traffic Counters Continuous (CTC), Weigh-In-Motion (WIM), Short-Term, Scheduled, Short-Term, Unscheduled (counter ID)	Crash Locations Fatal, Injury, Property Damage Only, Unknown Crash Type	Mileage by Functional Class By Sheet 020-1 3 - Other Principal Arterial 2.853	Mileage by Town By Sheet RUTLAND TOWN - U004-1120W 2.853 of 2.853	DISTRICT 3	TOWN RUTLAND TOWN	Date: 09/27/23	ROUTE US-4 ETE mileage: 15.976 to 18.829
Speed Zones 25, 30, 35, 40, 45, 50, 55, 60, 65						Page Total Mileage: 2.853 mi		Page Total Mileage: 2.853 mi		