
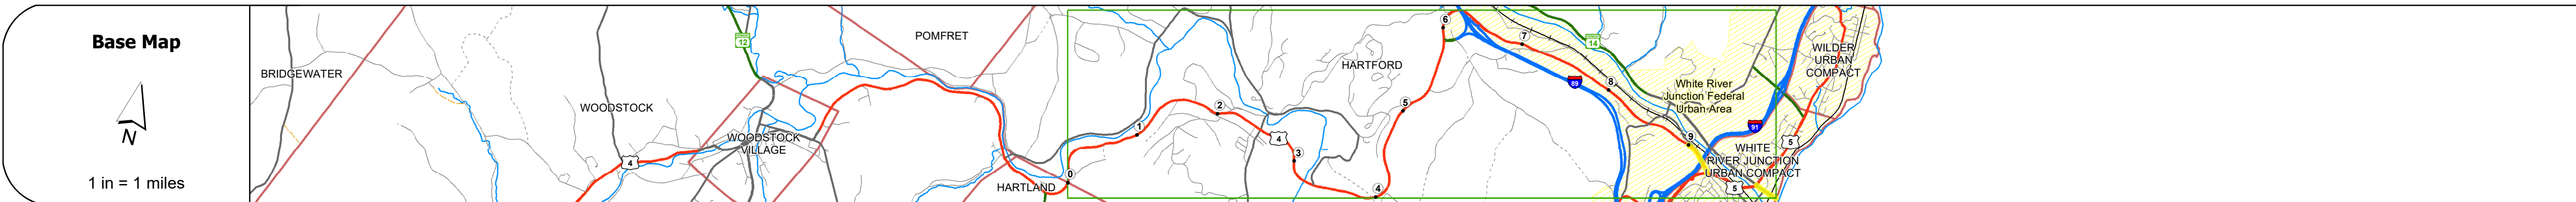


DISTRICT	TOWN	ROUTE
4	HARTFORD	US-4

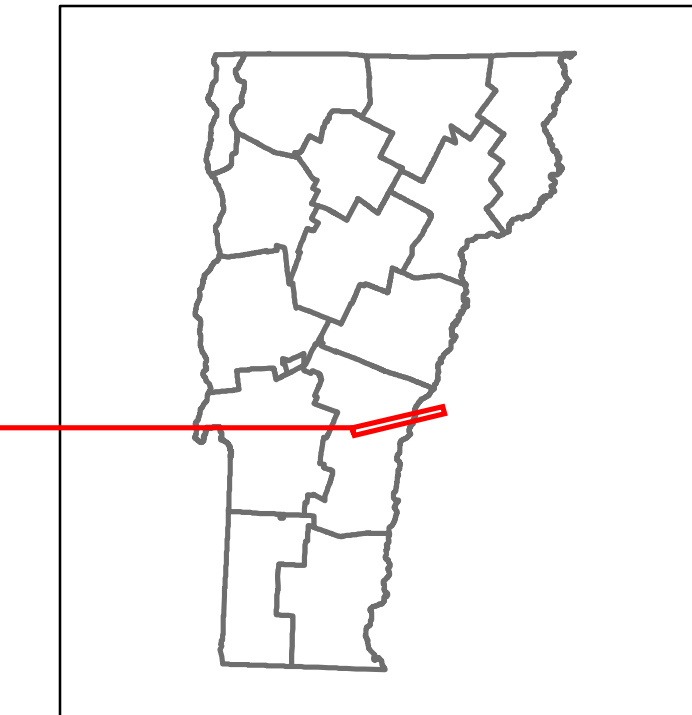

Travellane	Roadway	Lane Count	Base	Subbase
23	36	2	6" P.M. B.C.	24" Gravel
456-45	48-22-24	2	6" P.M. B.C.	24" Gravel

<b>Curves</b>	
---------------	--

<b>Grades</b>	
---------------	--

<b>Guardrails</b>	
-------------------	--

<b>Rumblestrips</b>	
---------------------	--

Historic Projects
<ul style="list-style-type: none"> <li>1994 STP 9411(1)S</li> <li>1987 F 020-224(B)</li> <li>1967 U 020-210</li> <li>1945 SN FAP 108-C</li> <li>1934 NRH 108-C</li> <li>2012 BRZ A0006271</li> <li>2004 STP 2701(1)</li> <li>1997 STP 9606(1)S</li> <li>1968 F 020-3(1)</li> <li>1961 SA 452</li> <li>1946 ST 113-V</li> <li>1932 Village Project</li> </ul>

<b>Maintenance Garage</b>	
---------------------------	--

<b>Speed Zone</b>	45
-------------------	----

<b>Functional Class</b>	4
-------------------------	---

<b>National Highway System</b>	
--------------------------------	--

<b>Limited Access Highway</b>	
-------------------------------	--

<b>Customer Service Level</b>	Regional Corridor / Class 1 Town Highway
-------------------------------	--

<b>Traffic Counters</b>	31408725-W / Y006
-------------------------	-------------------

Year	Left	Right
2022	4220	11005 11552
2021	4182	10486 11189
2020	3443	9358 10052
2019	4184	11370 12214
2018	2900 4700	11500 12300

Year	Crash Locations
(Incomplete) 2023	
2022	
2021	
2020	
2019	

STRUCTURE DESCRIPTIONS
<p><b>Unknown 71A:</b> Unknown Structure No. 200091044S14082 Structure Type: Unknown</p> <p><b>Unknown 71A1:</b> Unknown Structure No. 200091044N14082 Structure Type: Unknown</p> <p><b>Bridge 72:</b> Stringer/multi-beam or girder - 1900 Structure No. 200020007214082 Length: 58' Weight Limit: 0 Facility Carried: RAILROAD Structure Type: 2 SP RIVET PL GIRDER Features Intersected: CONN RIVER LINE OVER US4</p> <p><b>Bridge :</b> Stringer/multi-beam or girder - 2015 Structure No. 20002007214082 Length: 451' Height: 100.0' Width: 34.0' Weight Limit: 0 Facility Carried: US 4 Structure Type: Unknown Features Intersected: CONNECTICUT RIVER Surface: Bituminous Inspection Date: 8/2021 Maintenance/Ownership: State</p>

<b>Historic Projects</b> <ul style="list-style-type: none"> <li>Unknown</li> <li>Retreatment</li> <li>Resurface</li> <li>Bituminous Mix</li> <li>Skinny Mix</li> <li>Bituminous Seal</li> </ul>	<b>Functional Class</b> <ul style="list-style-type: none"> <li>1 - Interstate System</li> <li>2 - Other Freeways and Expressways</li> <li>3 - Principal Arterial</li> <li>4 - Minor Arterial</li> <li>5 - Major Collector</li> <li>6 - Minor Collector</li> </ul>	<b>Curves</b> <ul style="list-style-type: none"> <li>Left (degrees)</li> <li>Right (degrees)</li> </ul>	<b>Grades</b> <ul style="list-style-type: none"> <li>Special grade up</li> <li>Special grade down</li> </ul>	<b>Traffic Counters</b> <ul style="list-style-type: none"> <li>Continuous (CTC)</li> <li>Weight-In-Motion (WIM)</li> <li>Short-Term, Scheduled</li> <li>Short-Term, Unscheduled</li> </ul>	<b>Crash Locations</b> <ul style="list-style-type: none"> <li>Fatal</li> <li>Injury</li> <li>Property Damage Only</li> <li>Unknown Crash Type</li> </ul>	<b>Mileage by Functional Class By Sheet</b> 020-3 4 - Minor Arterial 0.237 020-2 4 - Minor Arterial 0.354 <b>Page Total Mileage: 0.591 mi</b>	<b>Mileage by Town By Sheet</b> HARTFORD - U004-1408 0.591 of 9.591 Ghost Section - (US-5, MM 3.542 to 4.102)	<b>DISTRICT</b> 4	<b>TOWN</b> HARTFORD	<b>Date:</b> 09/27/23	<b>ROUTE</b> US-4 ETE mileage: 62.67 to 63.261
--	--	--	---	---	---	--	---	----------------------	-------------------------	-----------------------	--