





Route Log and Progress Chart

DRAFT

Please Note: Errors and Omissions May Exist.
Contact the VTrans Mapping Section with questions or concerns.

DISTRICT	TOWN	ROUTE
7	BURKE	US-5

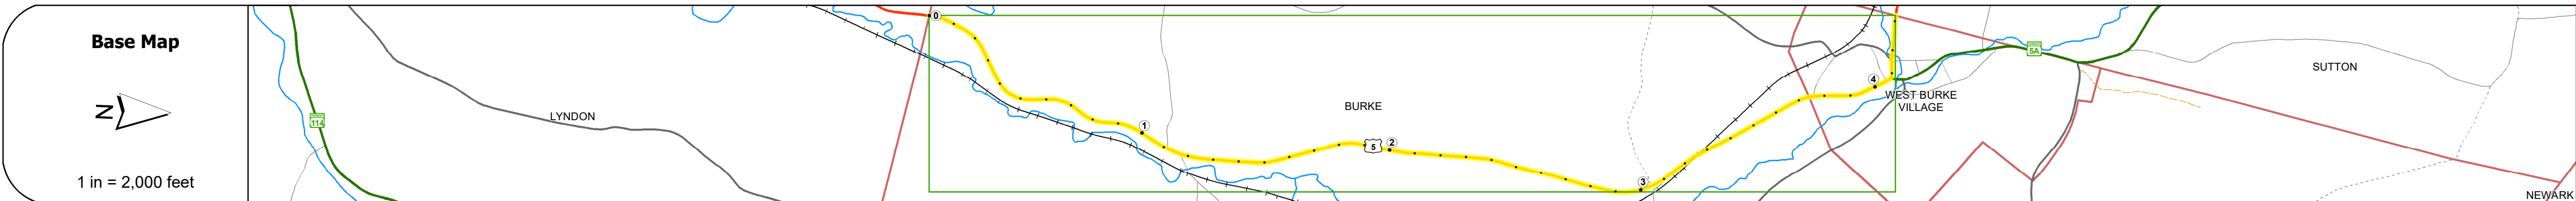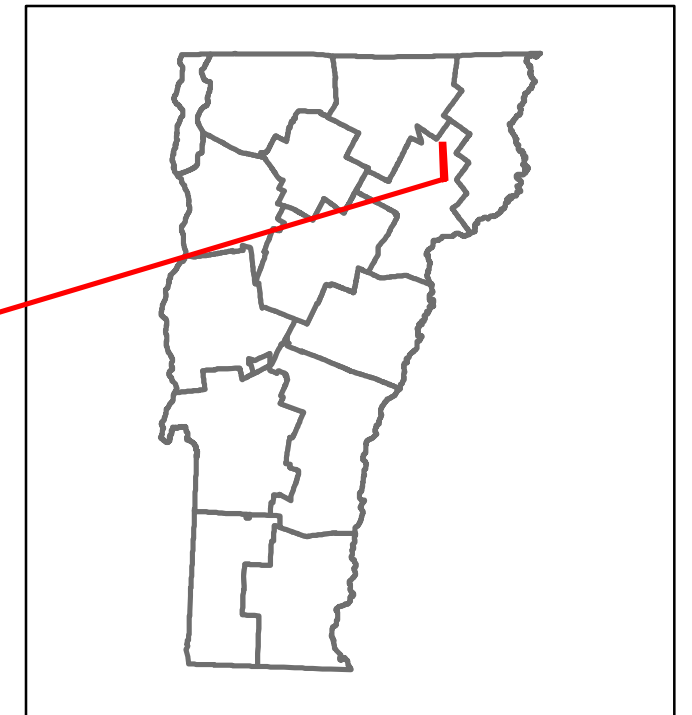

Road Widths	Travellane	Roadway	Lane Count	Base	Subbase
				12' 5.8'	

Curves	6, 7, 8, 7, 6, 5, 5, 5, 4, 5, 6, 28, 4
--------	--

Grades	+6.1A, +4.0A
--------	--------------

Guardrails	
------------	--

Rumblestrips	
--------------	--

Historic Projects	<ul style="list-style-type: none"> 1999: STP 9728-118 1983: RS 0113(20) 1956: F 86(3) 1932: FAP 86-C 1932: ST 86-C 1932: FAP 86-C
-------------------	---

Maintenance Garage	District 7 - DMF Maintenance Lyndon Garage
--------------------	--

Speed Zone	35
------------	----

Functional Class	5
------------------	---

National Highway System	
-------------------------	--

Limited Access Highway	
------------------------	--

Customer Service Level	Local Connector
------------------------	-----------------

Traffic Counters	C191
------------------	------

AADT	<table border="1"> <tr> <td>2022</td> <td>3155</td> <td>2235</td> <td>1826</td> <td>715</td> </tr> <tr> <td>2021</td> <td>3411</td> <td>2217</td> <td>1378</td> <td>534</td> </tr> <tr> <td>2020</td> <td>2752</td> <td>1957</td> <td>1336</td> <td>471</td> </tr> <tr> <td>2019</td> <td>3249</td> <td>2310</td> <td>1577</td> <td>556</td> </tr> <tr> <td>2018</td> <td>3500</td> <td>2300</td> <td>1600</td> <td>610 - 550</td> </tr> </table>	2022	3155	2235	1826	715	2021	3411	2217	1378	534	2020	2752	1957	1336	471	2019	3249	2310	1577	556	2018	3500	2300	1600	610 - 550
2022	3155	2235	1826	715																						
2021	3411	2217	1378	534																						
2020	2752	1957	1336	471																						
2019	3249	2310	1577	556																						
2018	3500	2300	1600	610 - 550																						

Crash Locations	<p>(Incomplete) 2023</p> <p>2022</p> <p>2021</p> <p>2020</p> <p>2019</p> <p>HCL Section No. 230</p>
-----------------	---

STRUCTURE DESCRIPTIONS

Bridge 149:
Slab - 1932
Structure No. 300113014903021
Length: 21'
Width: 24.0'
Under Clearance: 6.0'
Weight Limit: 0
Facility Carried: US5
Structure Type: CONCRETE SLAB
Features Intersected: BROOK
Surface: Bituminous
Inspection Date: 11/2020
Maintenance: State

Historic Projects <ul style="list-style-type: none"> Unknown Retreatment Resurface Bituminous Mix Skippy Mix Bituminous Seal 	Functional Class <ul style="list-style-type: none"> 1 - Interstate System 2 - Other 3 - Principal Arterial 4 - Minor Arterial 5 - Major Collector 6 - Minor Collector 	Curves <ul style="list-style-type: none"> Left Right 	Grades <ul style="list-style-type: none"> grade up grade down 	Traffic Counters <ul style="list-style-type: none"> Continuous (CTC) Weigh-In-Motion (WIM) Short-Term, Scheduled Short-Term, Unscheduled 	Crash Locations <ul style="list-style-type: none"> Fatal Injury Property Damage Only Unknown Crash Type 	Mileage by Functional Class By Sheet 0113 5 - Major Collector 4.320	Mileage by Town By Sheet BURKE - U005-0302 4.32 of 4.32	DISTRICT 7	TOWN BURKE	Date: 09/27/23	ROUTE US-5 ETE mileage: 150.422 to 154.742
Page Total Mileage: 4.320 mi								7	BURKE	1 of 1 TWN mileage: 0.0 to 4.32	Page Total Mileage: 4.32 mi

For More Information Contact - Vermont Agency of Transportation, Policy, Planning and Intermodal Development Division - Mapping Section, 219 North Main Street, Barre, VT 05641 Telephone: 802-828-2600.