





Route Log and Progress Chart

DRAFT

Please Note: Errors and Omissions May Exist.  
Contact the VTrans Mapping Section with questions or concerns.

DISTRICT	TOWN	ROUTE
7	BURKE	US-5

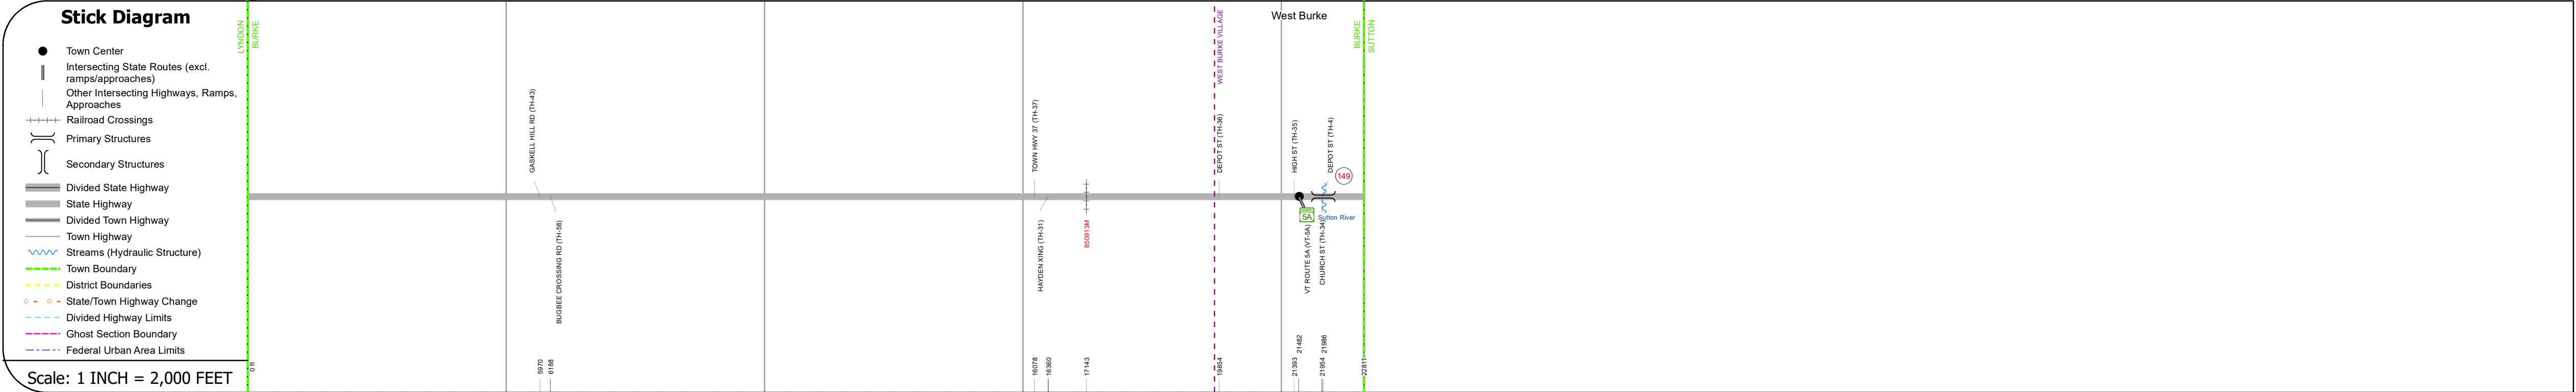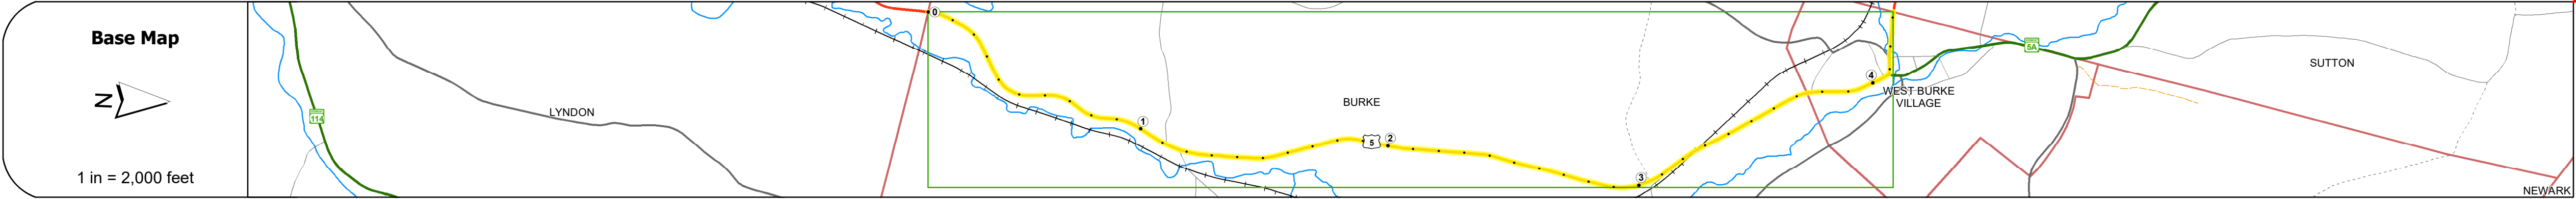

<b>Road Widths</b>	Travellane Roadway Lane Count Base Subbase	22 26 2 12' 5.8'
<b>Curves</b>		6 7 8 7 6 5 5 4 5 6 28 9 4
<b>Grades</b>		+6.1A +6.0A
<b>Guardrails</b>		
<b>Rumblestrips</b>		
<b>Historic Projects</b>		1999 STP 8728(1)S 1993 RS 0113(20) 1956 F 86(3) 1932 FAP 86-C 1932 ST 86-C 1932 FAP 86-C
<b>Maintenance Garage</b>		District 7 - DMF Maintenance Lyndon Garage
<b>Speed Zone</b>		35
<b>Functional Class</b>		5
<b>National Highway System</b>		
<b>Limited Access Highway</b>		
<b>Customer Service Level</b>		Local Connector
<b>Traffic Counters</b>		C101
<b>AADT</b>	2024 2023 2022 2021 2020	2419 2395 2235 2217 1957 728 721 715 534 471
<b>Crash Locations</b>	(Incomplete) 2025 2024 2023 2022 2021	

STRUCTURE DESCRIPTIONS

Bridge 149:  
Slab - 1932  
Structure No. 300113014903021  
Length: 21'  
Width: 24.1'  
Under Clearance: 6.0'  
Facility Carried: US5  
Structure Type: CONCRETE SLAB  
Features Intersected: BROOK  
Surface: Bituminous  
Inspection Date: 11/2020  
Maintenance: State

<b>Historic Projects</b> Unknown Retreatment Resurface Bituminous Mix Skinny Mix Bituminous Seal	<b>Historic Projects</b> Bituminous Concrete Bituminous Macadam Cold Plane and Bituminous Concrete Concrete Surface Treated Gravel Plant Mix Reclaimed Base and Bituminous Concrete	<b>Functional Class</b> 1 - Interstate System 2 - Other 3 - Principal Arterial 4 - Minor Arterial 5 - Major Collector 6 - Minor Collector	<b>Curves</b> Left Right	<b>Grades</b> grade up grade down	<b>Road Widths</b> (ft)	<b>Traffic Counters</b> Continuous (CTC) Weigh-In-Motion (WIM) Short-Term, Scheduled Short-Term, Unscheduled AADT (AADT)	<b>Crash Locations</b> Fatal Injury Property Damage Only Unknown Crash Type High Crash Locations (HCL's) Sections (8 Intersections) HCL No. 1 - 100 (1 - 10) 101 - 200 (11 - 20) 201 - 300 (21 - 30) 301 - 400 (31 - 40) 401 - 800 (41 - 113)	<b>Mileage by Functional Class By Sheet</b> 0113 5 - Major Collector 4.320 Page Total Mileage: 4.320 mi	<b>Mileage by Town By Sheet</b> BURKE - U005-0302 4.32 of 4.32 Page Total Mileage: 4.32 mi	<b>DISTRICT</b> 7	<b>TOWN</b> BURKE	<b>Date:</b> 11/21/25 <b>1 of 1</b> TWN mileage: 0.0 to 4.32	<b>ROUTE</b> US-5 ETE mileage: 150.424 to 154.744
--	---	---	--------------------------------	---	----------------------------	---	--	---	--	----------------------	----------------------	--	---