




Route Log and Progress Chart

DRAFT













Please Note: Errors and Omissions May Exist.
Contact the VTrans Mapping Section with questions or concerns.

DISTRICT	TOWN	ROUTE
7	NEWBURY	US-5

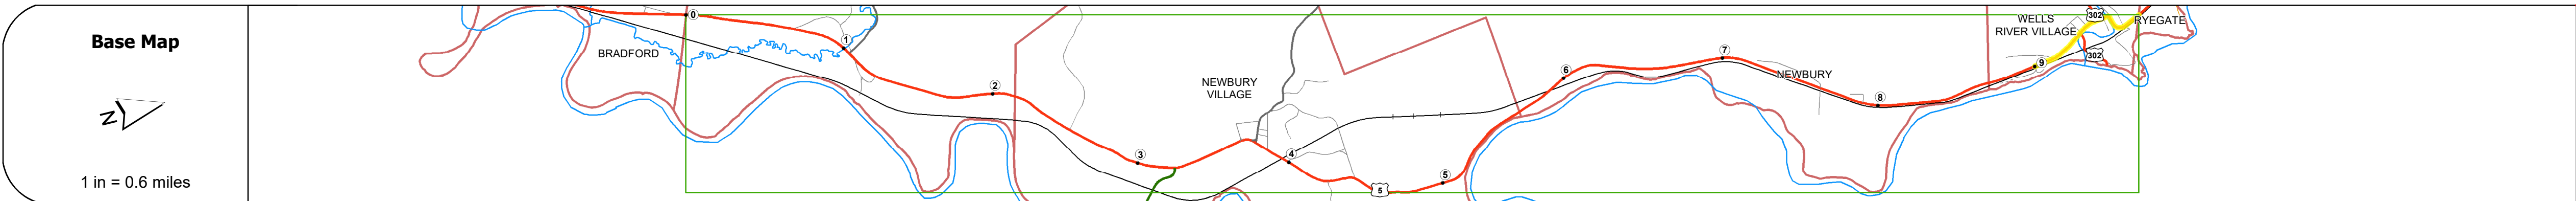


STRUCTURE DESCRIPTIONS

Bridge 106:
Stringer/multi-beam or girder - 1929
Structure No: 200113010609072
Length: 66'
Height: 100.0'
Width: 38.0'
Weight Limit: 0
Facility Carried: US 05 ML
Structure Type: ROLLED BEAM
Features Intersected: WELLS RIVER
Inspection Date: 7/2021
Maintenance/Ownership: State

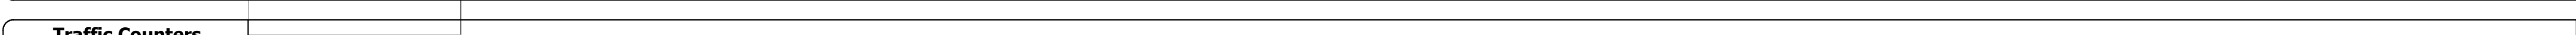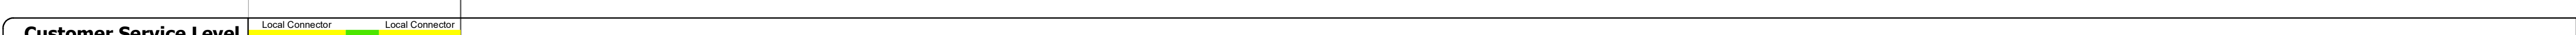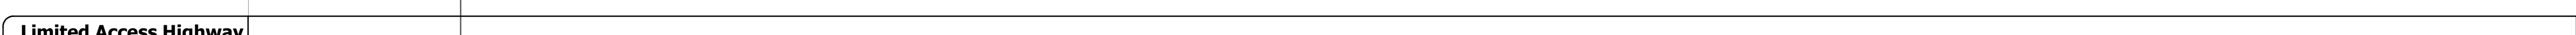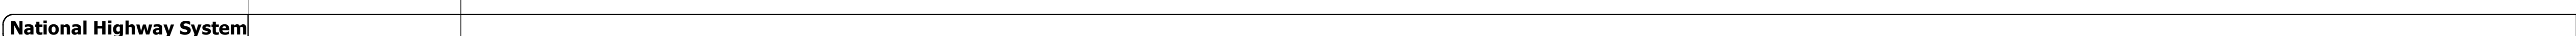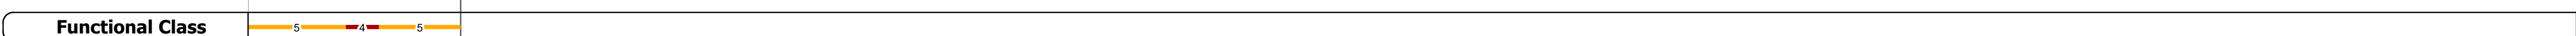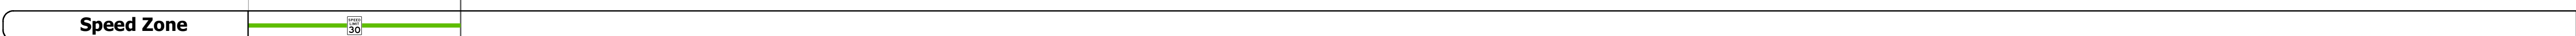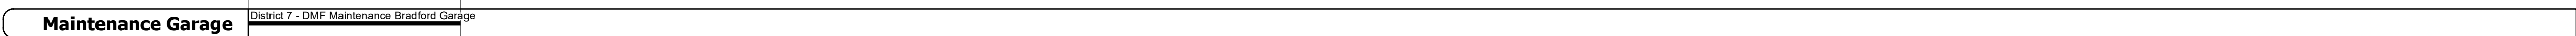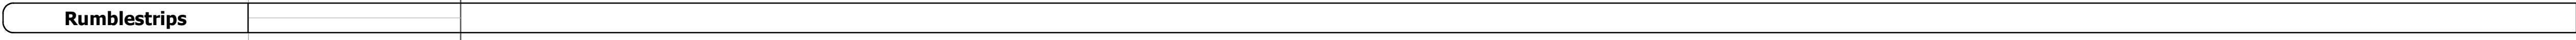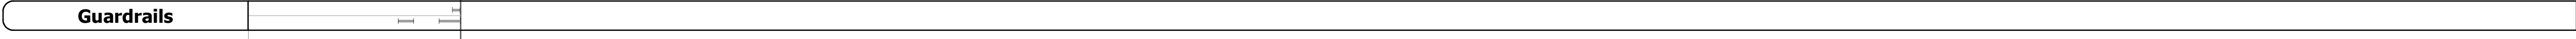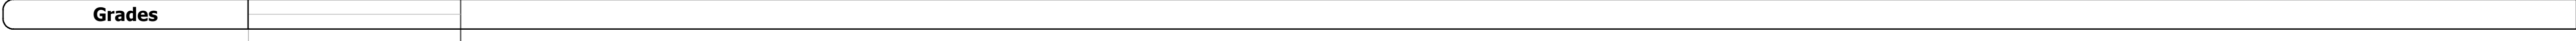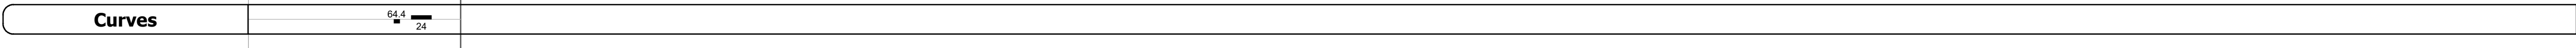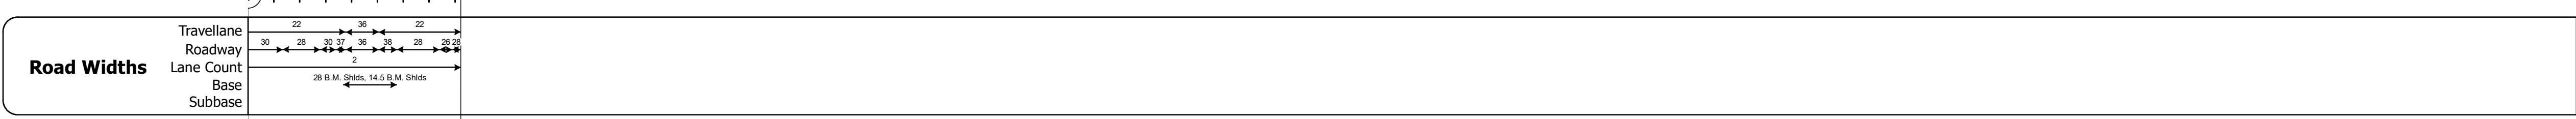

Year	2070	1674	1649	1637
2022	1332	6373	1636	1316
2021	1176	6225	1444	1161
2020	1388	6641	1705	1371
2019	1900	6600	1700	1300
2018				900

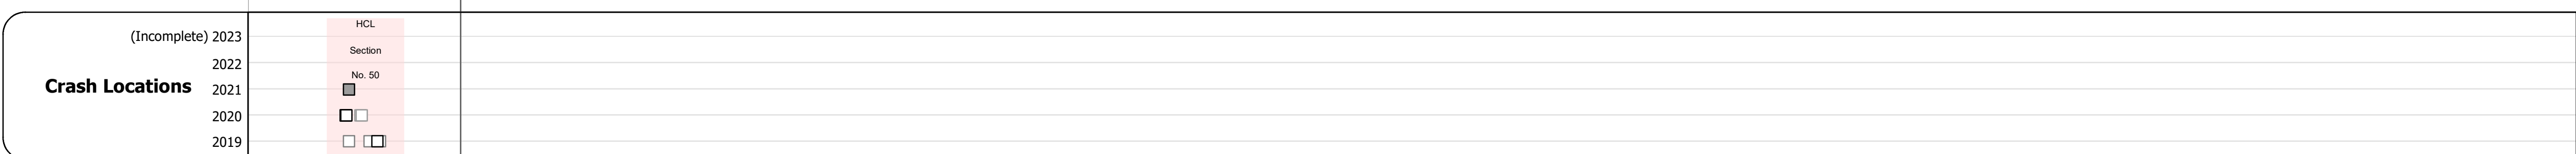

Historic Projects Unknown, Retreatment, Resurface, Bituminous Mix, Skinny Mix, Bituminous Seal, Surface Treated Gravel, Plant Mix, Reclaimed Base and Bituminous Concrete, Concrete	Functional Class 1 - Interstate System, 2 - Other Freeways and Expressways, 3 - Principal Arterial, 4 - Minor Arterial, 5 - Major Collector, 6 - Minor Collector	Curves Left (degrees), Right (degrees), Grades (percent) grade up, (percent) grade down	Traffic Counters Continuous (CTC), Weigh-In-Motion (WIM), Short-Term, Scheduled, Short-Term, Unscheduled (counter ID)	Crash Locations Fatal, Injury, Property Damage Only, Unknown Crash Type, High Crash Locations (HCL's) Sections (& Intersections)	Mileage by Functional Class By Sheet 026-2 4 - Minor Arterial, 0113 5 - Major Collector, 0.129, 0.693	Mileage by Town By Sheet NEWBURY - U005-0907, 0.822 of 9.822	DISTRICT 7	TOWN NEWBURY	Date: 09/27/23	ROUTE US-5 ETE mileage: 116.497 to 117.319
Page Total Mileage: 0.822 mi						Page Total Mileage: 0.822 mi	2 of 2 TWN mileage: 9.0 to 9.822			

For More Information Contact - Vermont Agency of Transportation, Policy, Planning and Intermodal Development Division - Mapping Section, 219 North Main Street, Barre, VT 05641 Telephone: 802-828-2600.