

Route Log and Progress Chart

DRAFT Please Note: Errors and Omissions May Exist. Contact the VTrans Mapping Section with questions or concerns.

DISTRICT TOWN ROUTE BARTON US-5

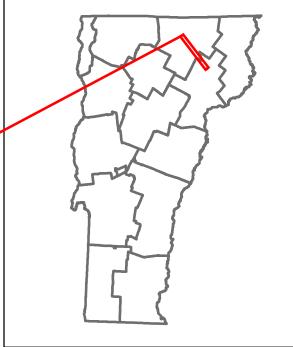

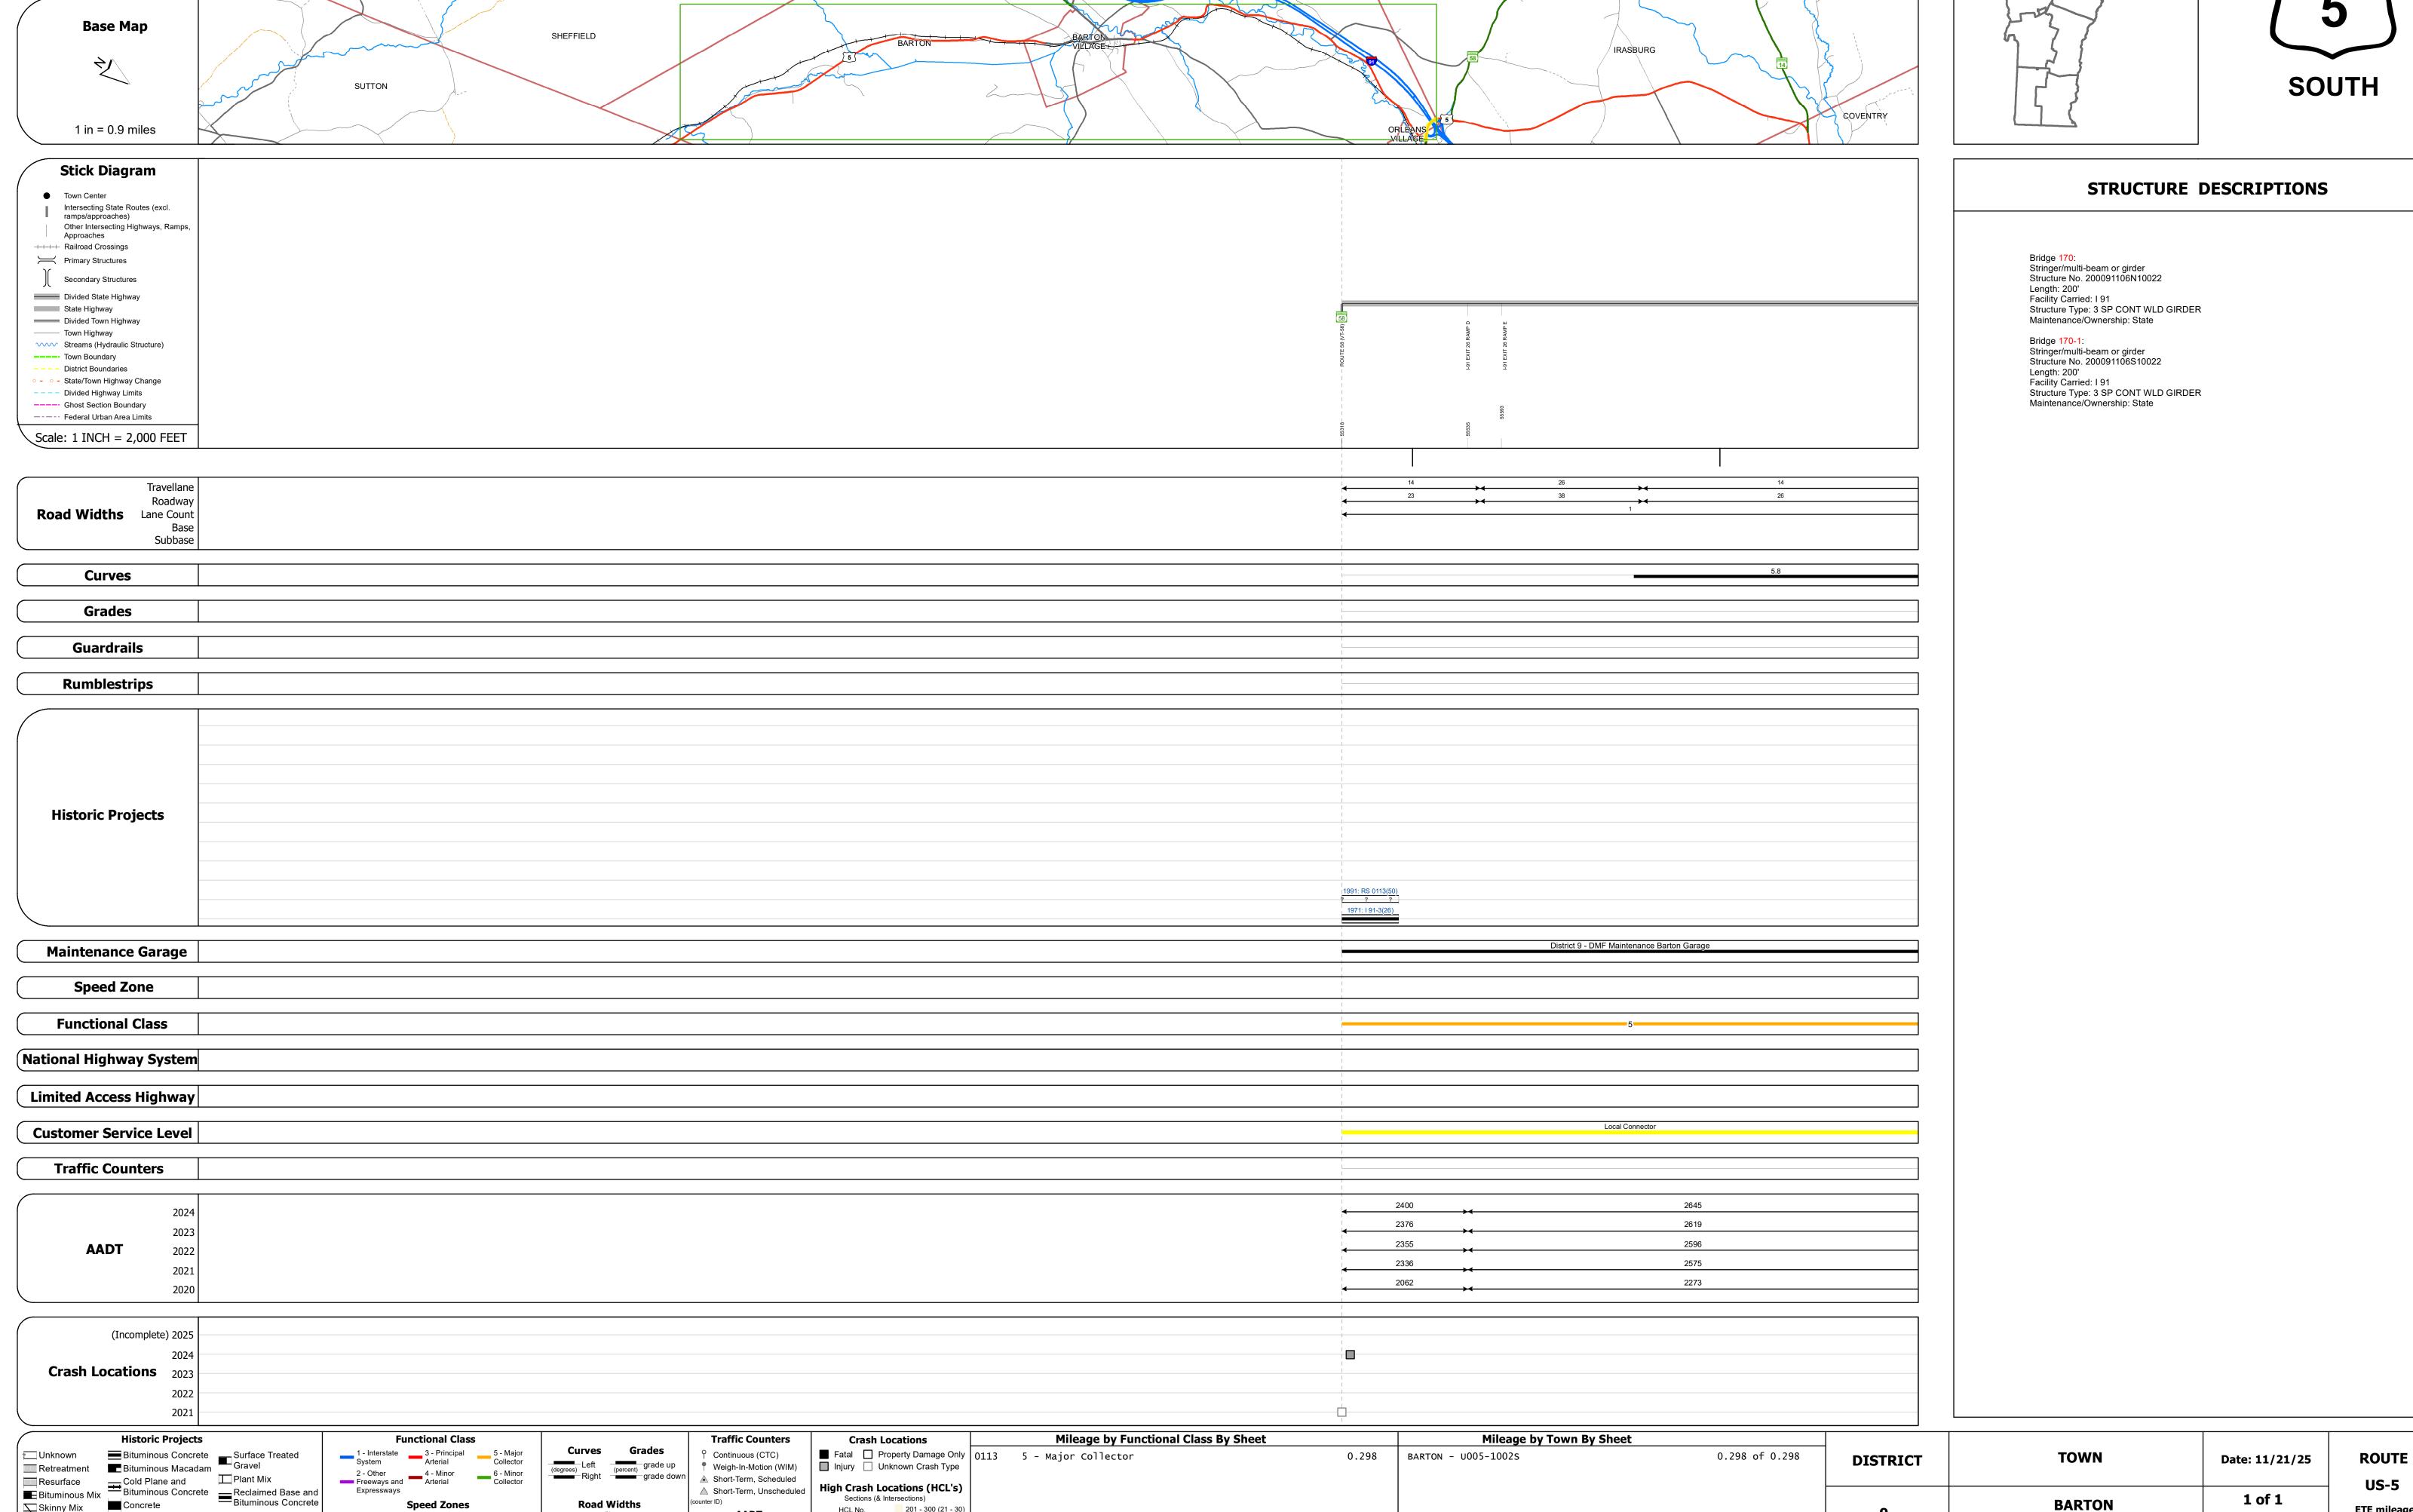



Page Total Mileage: 0.298 mi

Skinny Mix Concrete

ःः Bituminous Seal **∑** Gravel

▲ Short-Term, Scheduled

△ Short-Term, Unscheduled

High Crash Locations (HCL's)

HCL No. 201 - 300 (21 - 30)

1 - 100 (1 - 10) 301 - 400 (31 - 40)

Sections (& Intersections)

Page Total Mileage: 0.298 mi

BARTON

1 of 1

TWN mileage:

10.477 to 10.775