





Route Log and Progress Chart

DRAFT

Please Note: Errors and Omissions May Exist.
Contact the VTrans Mapping Section with questions or concerns.

DISTRICT	TOWN	ROUTE
9	DERBY	US-5

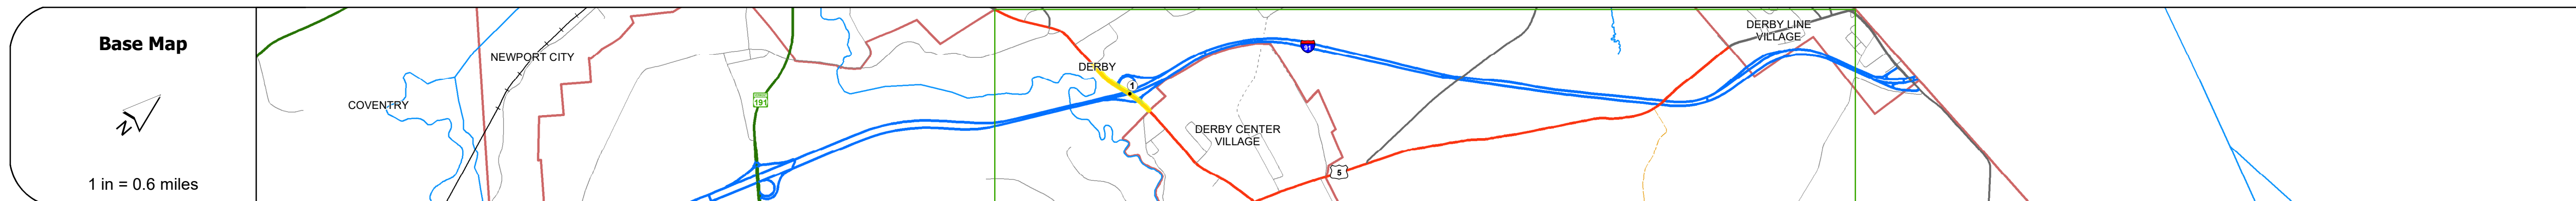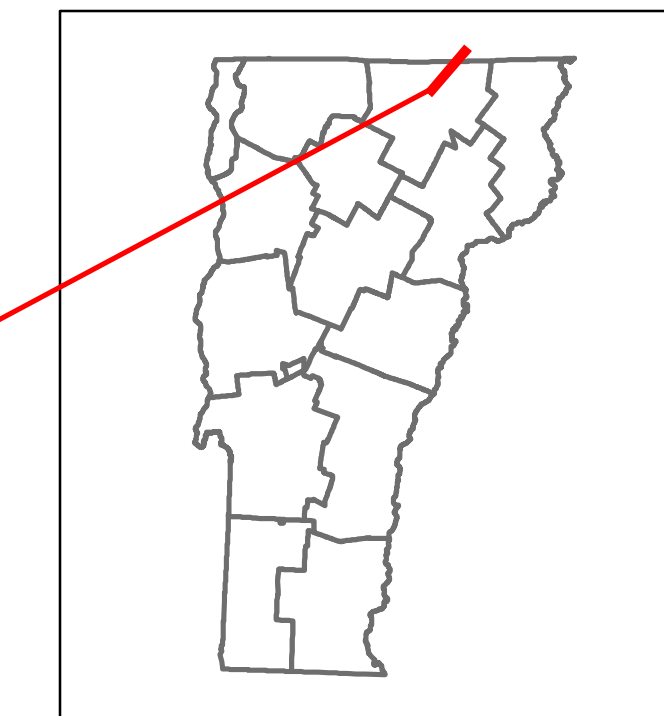

STRUCTURE DESCRIPTIONS

Bridge 178:
 Stringer/multi-beam or girder - 1970
 Structure No: 200034017810072
 Length: 331'
 Height: 100.0'
 Width: 64.0'
 Under Clearance: 17.0'
 Weight Limit: 0
 Facility Carried: US 05 ML
 Structure Type: 4 SP CONT ROLLED BM
 Features Intersected: 1 91 UNDER US 5
 Surface: Bituminous
 Inspection Date: 5/2022
 Maintenance/Ownership: State

Road Widths	<table border="1"> <tr> <td>Travellane</td> <td>11</td> <td>23</td> <td>12</td> <td>22</td> </tr> <tr> <td>Roadway</td> <td>18.5</td> <td>27</td> <td>34</td> <td>23</td> </tr> <tr> <td>Lane Count</td> <td>1</td> <td></td> <td></td> <td></td> </tr> <tr> <td>Base</td> <td></td> <td></td> <td></td> <td></td> </tr> <tr> <td>Subbase</td> <td></td> <td></td> <td></td> <td></td> </tr> </table>	Travellane	11	23	12	22	Roadway	18.5	27	34	23	Lane Count	1				Base					Subbase				
Travellane	11	23	12	22																						
Roadway	18.5	27	34	23																						
Lane Count	1																									
Base																										
Subbase																										

Curves	
---------------	--

Grades	
---------------	--

Guardrails	
-------------------	--

Rumblestrips	
---------------------	--

Historic Projects	<ul style="list-style-type: none"> 2004 STP 2224(1)S 1983 95 DECK(2)S 1991 F 034-2(1)S 1984 HMA 2529 1976 1 91-3(7) 1963 1 91-3(5) 1958 APP 81107 1952 APP 3052 1927 FAP 95-A
--------------------------	--

Maintenance Garage	
---------------------------	--

Speed Zone	
-------------------	--

Functional Class	4
-------------------------	---

National Highway System	
--------------------------------	--

Limited Access Highway	
-------------------------------	--

Customer Service Level	Arterial Highway
-------------------------------	------------------

Traffic Counters	
-------------------------	--

AADT	<table border="1"> <tr> <td>2022</td> <td>5918</td> <td>5961</td> <td>5226</td> </tr> <tr> <td>2021</td> <td>5915</td> <td>5914</td> <td>5185</td> </tr> <tr> <td>2020</td> <td>5220</td> <td>3767</td> <td>3903</td> </tr> <tr> <td>2019</td> <td>6163</td> <td>4448</td> <td>4608</td> </tr> <tr> <td>2018</td> <td></td> <td></td> <td></td> </tr> </table>	2022	5918	5961	5226	2021	5915	5914	5185	2020	5220	3767	3903	2019	6163	4448	4608	2018			
2022	5918	5961	5226																		
2021	5915	5914	5185																		
2020	5220	3767	3903																		
2019	6163	4448	4608																		
2018																					

Crash Locations	<table border="1"> <tr> <td>(Incomplete) 2023</td> <td></td> <td></td> <td></td> </tr> <tr> <td>2022</td> <td></td> <td></td> <td></td> </tr> <tr> <td>2021</td> <td></td> <td></td> <td></td> </tr> <tr> <td>2020</td> <td></td> <td></td> <td></td> </tr> <tr> <td>2019</td> <td></td> <td></td> <td></td> </tr> </table>	(Incomplete) 2023				2022				2021				2020				2019			
(Incomplete) 2023																					
2022																					
2021																					
2020																					
2019																					

Historic Projects Unknown, Retreatment, Resurface, Bituminous Mix, Skiny Mix, Bituminous Seal, Bituminous Concrete, Cold Plane and Freeways and Expressways, Surface Treated Gravel, Plant Mix, Reclaimed Base and Bituminous Concrete, Concrete, Gravel	Functional Class 1- Interstate System, 2- Other Freeways and Expressways, 3- Principal Arterial, 4- Minor Arterial, 5- Major Collector, 6- Minor Collector	Curves Left (degrees), Right (degrees)	Grades (percent) grade up, (percent) grade down	Road Widths (ft)	Traffic Counters Continuous (CTC), Weigh-In-Motion (WIM), Short-Term, Scheduled, Short-Term, Unscheduled (counter ID)	Crash Locations Fatal, Injury, Property Damage Only, Unknown Crash Type, High Crash Locations (HCL's)	Mileage by Functional Class By Sheet 034-3 4 - minor Arterial 0.440	Mileage by Town By Sheet DERBY - U005-1007S 0.44 of 0.44	DISTRICT 9	TOWN DERBY	Date: 09/27/23	ROUTE US-5 ETE mileage: 187.092 to 187.532
							Page Total Mileage: 0.440 mi	Page Total Mileage: 0.44 mi				