






Route Log and Progress Chart

DRAFT

Please Note: Errors and Omissions May Exist.
Contact the VTrans Mapping Section with questions or concerns.

DISTRICT	TOWN	ROUTE
9	DERBY	US-5

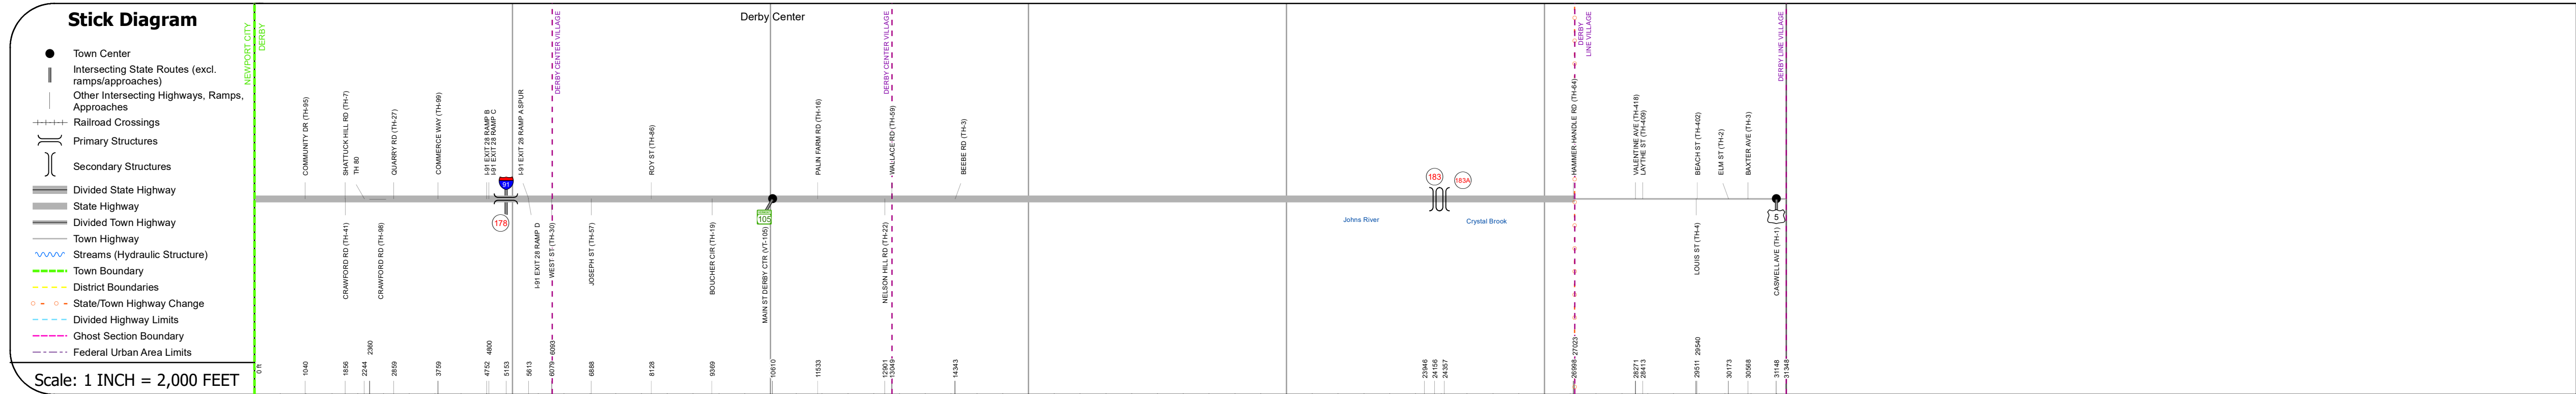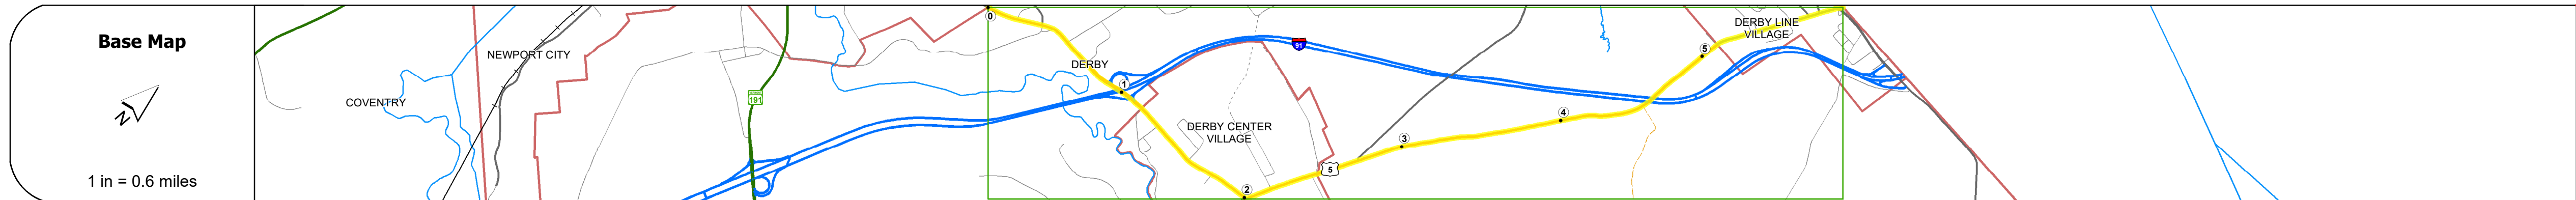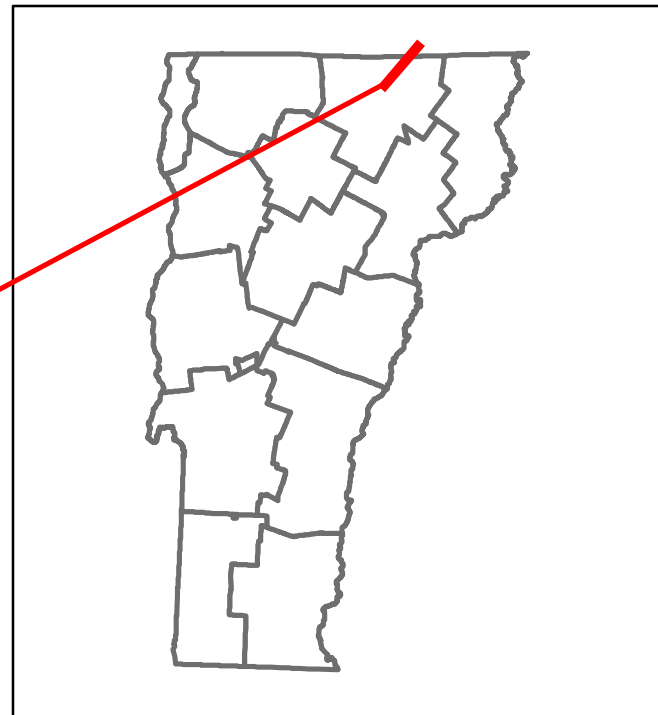

Road Widths	Travellane Roadway Lane Count Base Subbase	22 30 42 45 42 5 44 48.5 40 44 36 35 43.5 34 33 22 30 2 33 30 28 26 27 35 31 30 24
Curves		1.5 7 7 4 7 6 80 5 4 11 3 5
Grades		+5.1 -8.2 -6.5 +7.4 -7.8A +8.0
Guardrails		
Rumblestrips		
Historic Projects		1993: R2 DECK(28) 1990: DIST 4282 1991: HMA 2137 1991: F 034-3 110 1989: HMA 4282 1993: STP 0248(1)S C/1 1984: HMA 2029 1975: BP 041-5-7310 1970: I 91-3(7) 1970: Unknown 1963: I 91-3(5) 1966: APP 81/57 1962: APP 30/52 2004: STP 2224(1)S 1991: HMA 2137 1996: STP 0724(1)S 1983: RS 0113(33) 1983: Village Project 1959: Village Project 1959: APP 439/52 1951: ST 1927: FAP 94-A 0.37
Maintenance Garage		District 9 - DMF Maintenance Derby Garage
Speed Zone		35 40
Functional Class		4 5
National Highway System		
Limited Access Highway		
Customer Service Level		Arterial Highway Local Connector Class 1 Town Highway
Traffic Counters		313100705-N P2167/10-N 31007631007911-E P140 P168 P100 P154
AADT		2024 2023 2022 2021 2020
Crash Locations		(Incomplete) 2025 2024 2023 2022 2021

STRUCTURE DESCRIPTIONS

Bridge 178:
Stringer/multi-beam or girder - 1970
Structure No. 200034017810072
Length: 331'
Width: 64.3'
Under Clearance: 17.33'
Facility Carried: US 05
Structure Type: 4 SP CONT ROLLED BM
Features Intersected: 191 UNDER US 5
Surface: Bituminous
Inspection Date: 5/2/24
Maintenance/Ownership: State

Bridge 183:
Stringer/multi-beam or girder
Structure No. 200091113N10072
Length: 214'
Facility Carried: 191
Structure Type: 3 SPAN ROLLED BEAM
Maintenance/Ownership: State

Bridge 183A:
Stringer/multi-beam or girder
Structure No. 200091113S10072
Length: 194'
Facility Carried: 191
Structure Type: 3 SP CONT ROLLED BM
Maintenance/Ownership: State

Historic Projects	Functional Class	Curves	Grades	Traffic Counters	Crash Locations	Mileage by Functional Class By Sheet	Mileage by Town By Sheet	DISTRICT	TOWN	Date: 11/21/25	ROUTE
Unknown Retreatment Resurface Bituminous Mix Skinny Mix Bituminous Seal	1 - Interstate System 2 - Other Freeways and Expressways 3 - Principal Arterial 4 - Minor Arterial 5 - Major Collector 6 - Minor Collector	Left (degrees) Right (degrees)	grade up grade down	Continuous (CTC) Weigh-In-Motion (WIM) Short-Term, Scheduled Short-Term, Unscheduled (counter ID)	Fatal Injury Property Damage Only Unknown Crash Type	034-3 0113 4 - Minor Arterial 5 - Major Collector	DERBY - U005-1007 5.937 of 5.937	9	DERBY	1 of 1 TWN mileage: 0.0 to 5.937	US-5 ETE mileage: 186.382 to 192.319
Indicated plans available - http://vtransmap01.aot.state.vt.us/pldpr/DWebstore/	Speed Zones 25 30 35 40 45 50 55 60 65	Road Widths (ft)		AADT (AADT)	High Crash Locations (HCL's) Sections (& Intersections) HCL No. 1 - 100 (1 - 10) 101 - 200 (11 - 20) 201 - 300 (21 - 30) 301 - 400 (31 - 40) 401 - 800 (41 - 113)	Page Total Mileage: 5.937 mi	Page Total Mileage: 5.937 mi				