
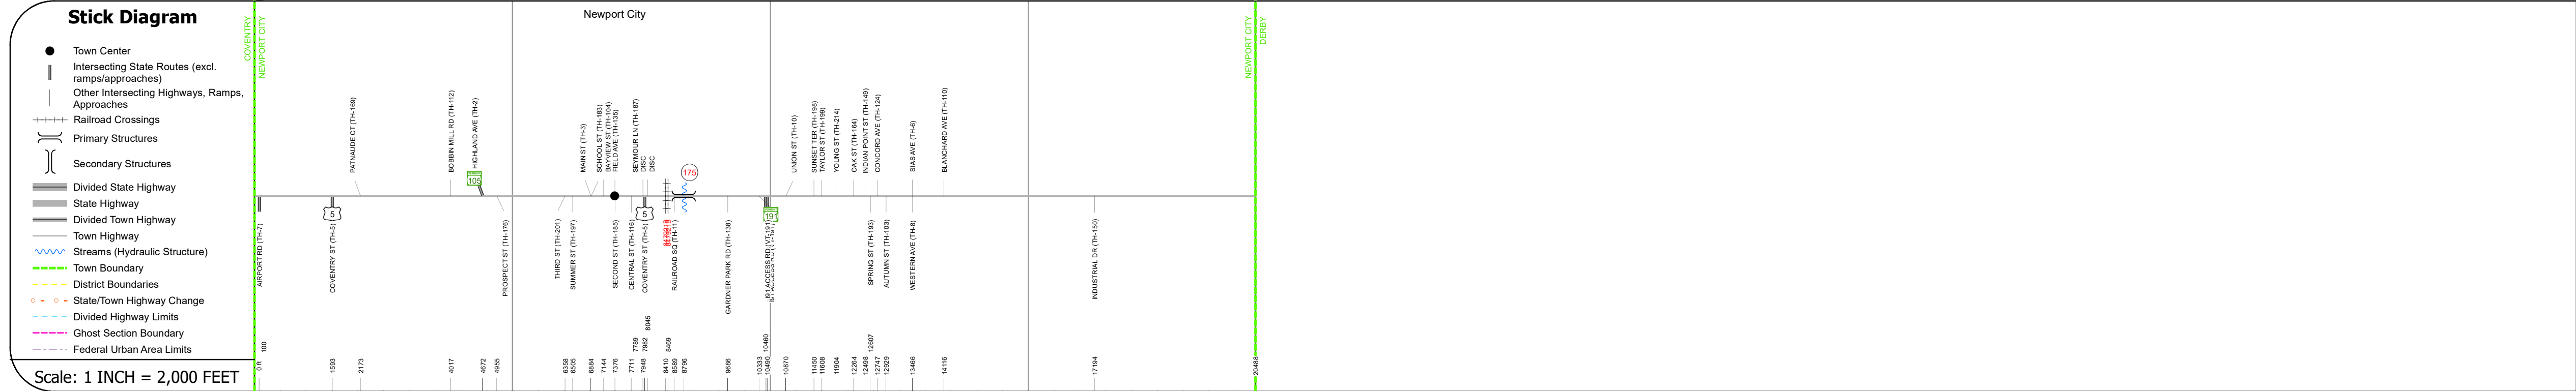
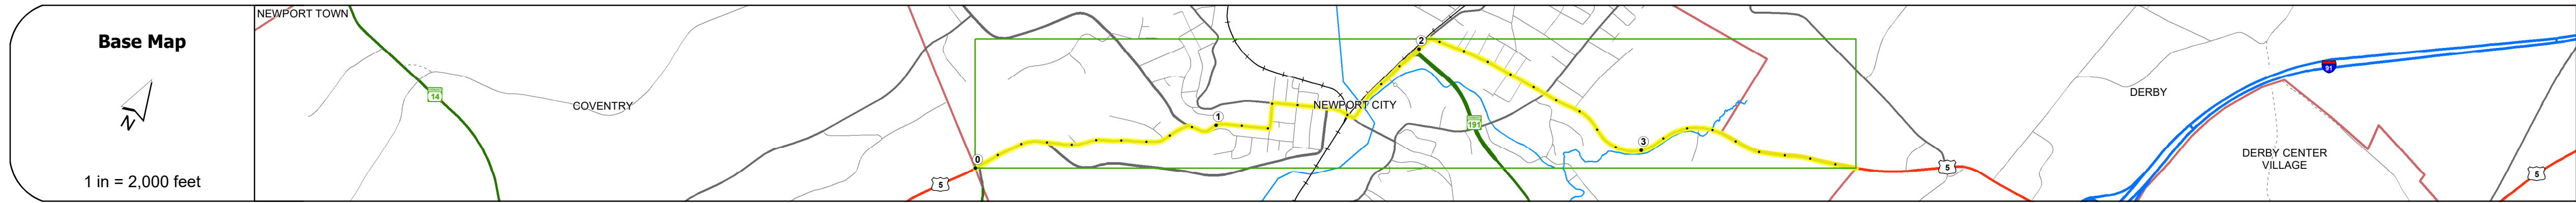


Route Log and Progress Chart

DRAFT

Please Note: Errors and Omissions May Exist.
Contact the VTrans Mapping Section with questions or concerns.

DISTRICT	TOWN	ROUTE
9	NEWPORT CITY	US-5

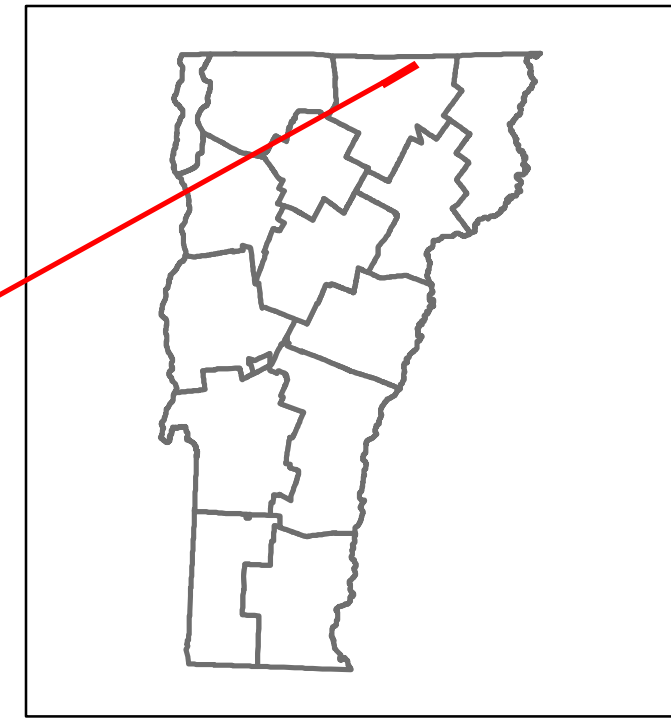

Road Widths	Travellane Roadway Lane Count Base Subbase	25.5 24 24.5 28 22 33 28 31 49 39 22 33 22 17 22 30 32 40 44 43 25 30 41 38.5 30 28.5
Curves	10 6 9 4 6 3 15 7 8.7 50 23 10 20 3 18 9 8 6	
Grades	+7.0 +5.6A	+7.3 +7.6 +5.4A +5.5A -6.4A
Guardrails		
Rumblestrips		
Historic Projects	2013: STP 2704(1) 1998: STP 955(1)S 1970: F 041-5(8) 1970: US 0317(3) 1969: District 1969: City Project 1949: ST 127-R 1927: ST 96-B 1933: FAP 130-AR-L D: City Project	
Maintenance Garage		
Speed Zone		
Functional Class	4 3	
National Highway System		
Limited Access Highway		
Customer Service Level	Class 1 Town Highway	
Traffic Counters	P170 331015720E/31015725W-E P184 P187	
AADT	2024 2023 2022 2021 2020	83 3102 57 3071 10 3044 88 2737 19 2416 882 1300 859 758 5358 4853 4814 3837 11438 9171 9098 7432 14886 11247 1104 13886 12265 8800 8762 8892 8614 8093 6153 6050 6002 8507 7506 9087 8997 8917 7839 6919
Crash Locations	(Incomplete) 2025 2024 2023 2022 2021	

STRUCTURE DESCRIPTIONS

Bridge 175:
Stringer/multi-beam or girder - 1927
Structure No. 200034017510152
Length: 320'
Width: 29.3'
Facility Carried: US 05
Structure Type: 8 SPAN ROLLED BEAM
Features Intersected: LAKE MEMPHREMAGOG
Surface: Bituminous
Inspection Date: 6/2/23
Maintenance/Ownership: City/Municipal

Unknown	Historic Projects	Functional Class	Crash Locations	Mileage by Functional Class By Sheet	Mileage by Town By Sheet	DISTRICT	TOWN	Date: 11/21/25	ROUTE
Unknown	Bituminous Concrete	1 - Interstate	Fatal	034-3 3 - Other Principal Arterial 1.899	NEWPORT CITY - U005-1015 3.88 of 3.88	9	NEWPORT CITY	1 of 1	US-5
Retreatment	Bituminous Macadam	2 - Other	Injury	034-2 3 - Other Principal Arterial 1.096				TWN mileage: 0.0 to 3.88	ETE mileage: 182.502 to 186.382
Resurface	Cold Plane and Bituminous Concrete	3 - Principal Arterial	Property Damage Only	0113 4 - Minor Arterial 0.885					
Bituminous Mix	Reclaimed Base and Bituminous Concrete	4 - Minor Arterial	High Crash Locations (HCL's)						
Skinny Mix	Concrete	5 - Major Collector	HCL No. 1 - 100 (1 - 10) 201 - 300 (21 - 30)						
Bituminous Seal	Gravel	6 - Minor Collector	101 - 200 (11 - 20) 401 - 800 (41 - 113)						
Indicated plans available - http://vtransmap01.aot.state.vt.us/pdpr/DWebstore/					Page Total Mileage: 3.88 mi				