





# Route Log and Progress Chart

**DRAFT**

Please Note: Errors and Omissions May Exist.  
Contact the VTrans Mapping Section with questions or concerns.

| DISTRICT | TOWN        | ROUTE |
|----------|-------------|-------|
| 1        | GLASTENBURY | US-7  |

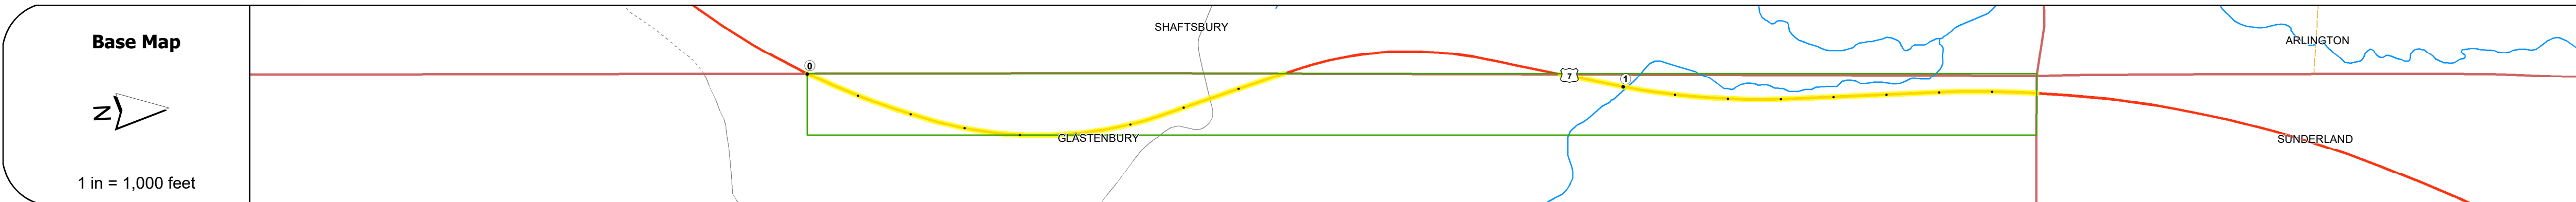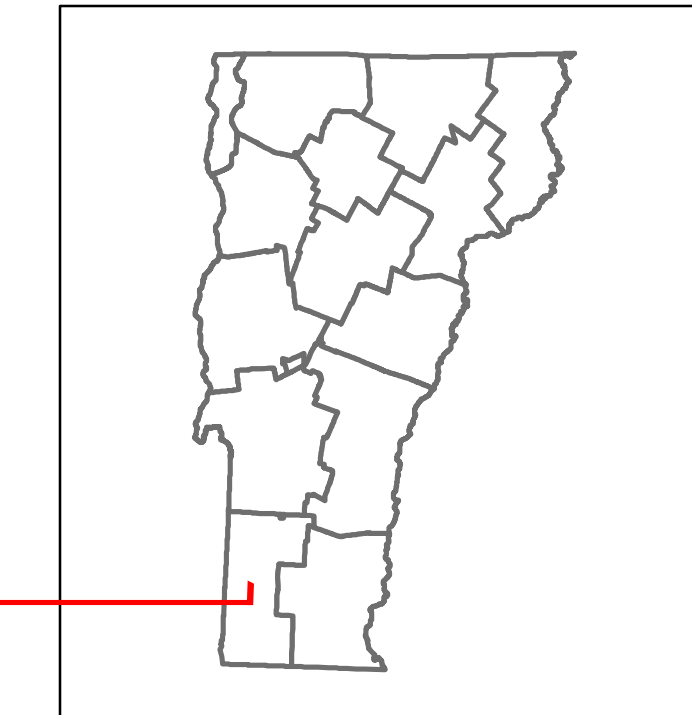

## STRUCTURE DESCRIPTIONS

**Bridge 19:**  
Frame - 1978  
Structure No. 200019001902042  
Length: 28'  
Height: 100.0'  
Width: 46.0'  
Under Clearance: 14.0'  
Weight Limit: 0  
Facility Carried: US 07 ML  
Structure Type: RC BOX  
Features Intersected: US 7 OVER TH NO 1  
Inspection Date: 5/2023  
Maintenance/Ownership: State

**Bridge 19-2:**  
Culvert - 1978  
Structure No. 30001919-202041  
Length: 22'  
Under Clearance: 8.0'  
Weight Limit: 0  
Facility Carried: US7  
Structure Type: RC BOX  
Features Intersected: FAYVILLE BROOK  
Inspection Date: 12/2020  
Maintenance: State

**Bridge 19-4:**  
Culvert - 1979  
Structure No. 30001919-402041  
Length: 7'  
Under Clearance: 7.0'  
Weight Limit: 0  
Facility Carried: US7  
Structure Type: CGMPP  
Features Intersected: BROOK  
Inspection Date: 12/2020  
Maintenance: State

| Road Widths | Station 0                        | Station 1                         |
|-------------|----------------------------------|-----------------------------------|
| Travellane  | 44'                              | 33'                               |
| Roadway     | 44'                              | 45'                               |
| Lane Count  | 3                                | 3                                 |
| Base        | 2 - 2 1/2" Plant Mix Base Course | Two 2 1/2" Plant Mix Base Courses |
| Subbase     | 24" Crushed Gravel               | 24" Crushed Gravel                |

| Curves | Station 0 | Station 1 |
|--------|-----------|-----------|
| Radius | 4.9       | 5.1       |

| Grades | Station 0 | Station 1 |
|--------|-----------|-----------|
| Grade  |           |           |

| Guardrails | Station 0 | Station 1 |
|------------|-----------|-----------|
| Guardrail  |           |           |

| Rumblestrips | Station 0 | Station 1 |
|--------------|-----------|-----------|
| Rumblestrip  |           |           |

| Historic Projects    | Station 0 | Station 1 |
|----------------------|-----------|-----------|
| 2013: NH SURF(20)    |           |           |
| 2000: NH 9812(1)B    |           |           |
| 1978: RF 019-1(8) C2 |           |           |
| 2013: NH SURF(20)    |           |           |
| 2000: NH 9812(1)B    |           |           |
| 1978: RF 019-1(8) C2 |           |           |
| 1978: RF 019-1(8) C3 |           |           |

| Maintenance Garage | Station 0                                      | Station 1                                      |
|--------------------|--|--|
| Garage             | District 1 - DMF Maintenance Bennington Garage | District 1 - DMF Maintenance Bennington Garage |

| Speed Zone | Station 0 | Station 1 |
|------------|-----------|-----------|
| Speed      | 55        | 55        |

| Functional Class | Station 0 | Station 1 |
|------------------|-----------|-----------|
| Class            | 3         | 3         |

| National Highway System | Station 0              | Station 1              |
|-------------------------|------------------------|------------------------|
| NHS                     | NHS - Other NHS Routes | NHS - Other NHS Routes |

| Limited Access Highway | Station 0 | Station 1 |
|------------------------|-----------|-----------|
| Access                 | Full      | Full      |

| Customer Service Level | Station 0                     | Station 1                     |
|------------------------|-------------------------------|-------------------------------|
| Level                  | Interstate Or Divided Highway | Interstate Or Divided Highway |

| Traffic Counters | Station 0 | Station 1 |
|------------------|-----------|-----------|
| Counter          |           |           |

| AAOT | Year | Station 0 | Station 1 |
|------|------|-----------|-----------|
| 2022 | 7018 | 6716      |           |
| 2021 | 7536 | 7536      |           |
| 2020 | 6651 | 6651      |           |
| 2019 | 7853 | 7853      |           |
| 2018 | 7800 | 7800      |           |

| Crash Locations   | Year | Station 0 | Station 1 |
|-------------------|------|-----------|-----------|
| (Incomplete) 2023 |      |           |           |
| 2022              |      |           |           |
| 2021              |      |           |           |
| 2020              |      |           |           |
| 2019              |      |           |           |

|  |  |  |  |   |   |   |  |   |                       |                      |
|--|--|--|--|---|---|---|--|---|-----------------------|----------------------|
| <b>Historic Projects</b><br>Unknown, Retreatment, Resurface, Bituminous Mix, Skiny Mix, Bituminous Seal, Surface Treated Gravel, Plant Mix, Reclaimed Base and Bituminous Concrete | <b>Functional Class</b><br>1- Interstate System, 2- Other Freeways and Expressways, 3- Principal Arterial, 4- Minor Arterial, 5- Major Collector, 6- Minor Collector | <b>Curves</b><br>Left, Right, Grades, grade up, grade down | <b>Traffic Counters</b><br>Continuous (CTC), Weigh-In-Motion (WIM), Short-Term, Scheduled, Short-Term, Unscheduled | <b>Crash Locations</b><br>Fatal, Injury, Property Damage Only, Unknown Crash Type, High Crash Locations (HCL's) | <b>Mileage by Functional Class By Sheet</b><br>019-1 3 - Other Principal Arterial 1.784 | <b>Mileage by Town By Sheet</b><br>GLASTENBURY - U007-0204 1.784 of 1.784 | <b>DISTRICT</b><br>1                       | <b>TOWN</b><br>GLASTENBURY                        | <b>Date:</b> 09/27/23 | <b>ROUTE</b><br>US-7 |
|  |  |  |  |   | <b>Page Total Mileage:</b> 1.784 mi   | <b>Page Total Mileage:</b> 1.784 mi                                       | <b>1 of 1</b><br>TWN mileage: 0.0 to 1.784 | ETE mileage: 20.288 to 21.167<br>21.756 to 22.661 |                       |                      |

For More Information Contact - Vermont Agency of Transportation, Policy, Planning and Intermodal Development Division - Mapping Section, 219 North Main Street, Barre, VT 05641 Telephone: 802-828-2600.