

Route Log and Progress Chart

Please Note: Errors and Omissions May Exist. Contact the VTrans Mapping Section with questions or concerns.

DRAFT

DISTRICT TOWN ROUTE CASTLETON VT-4A

Page Total Mileage: 6.937 mi





VT-4A

ETE mileage:


3.242 to 10.179

1 of 1

TWN mileage:

0.0 to 6.937

CASTLETON

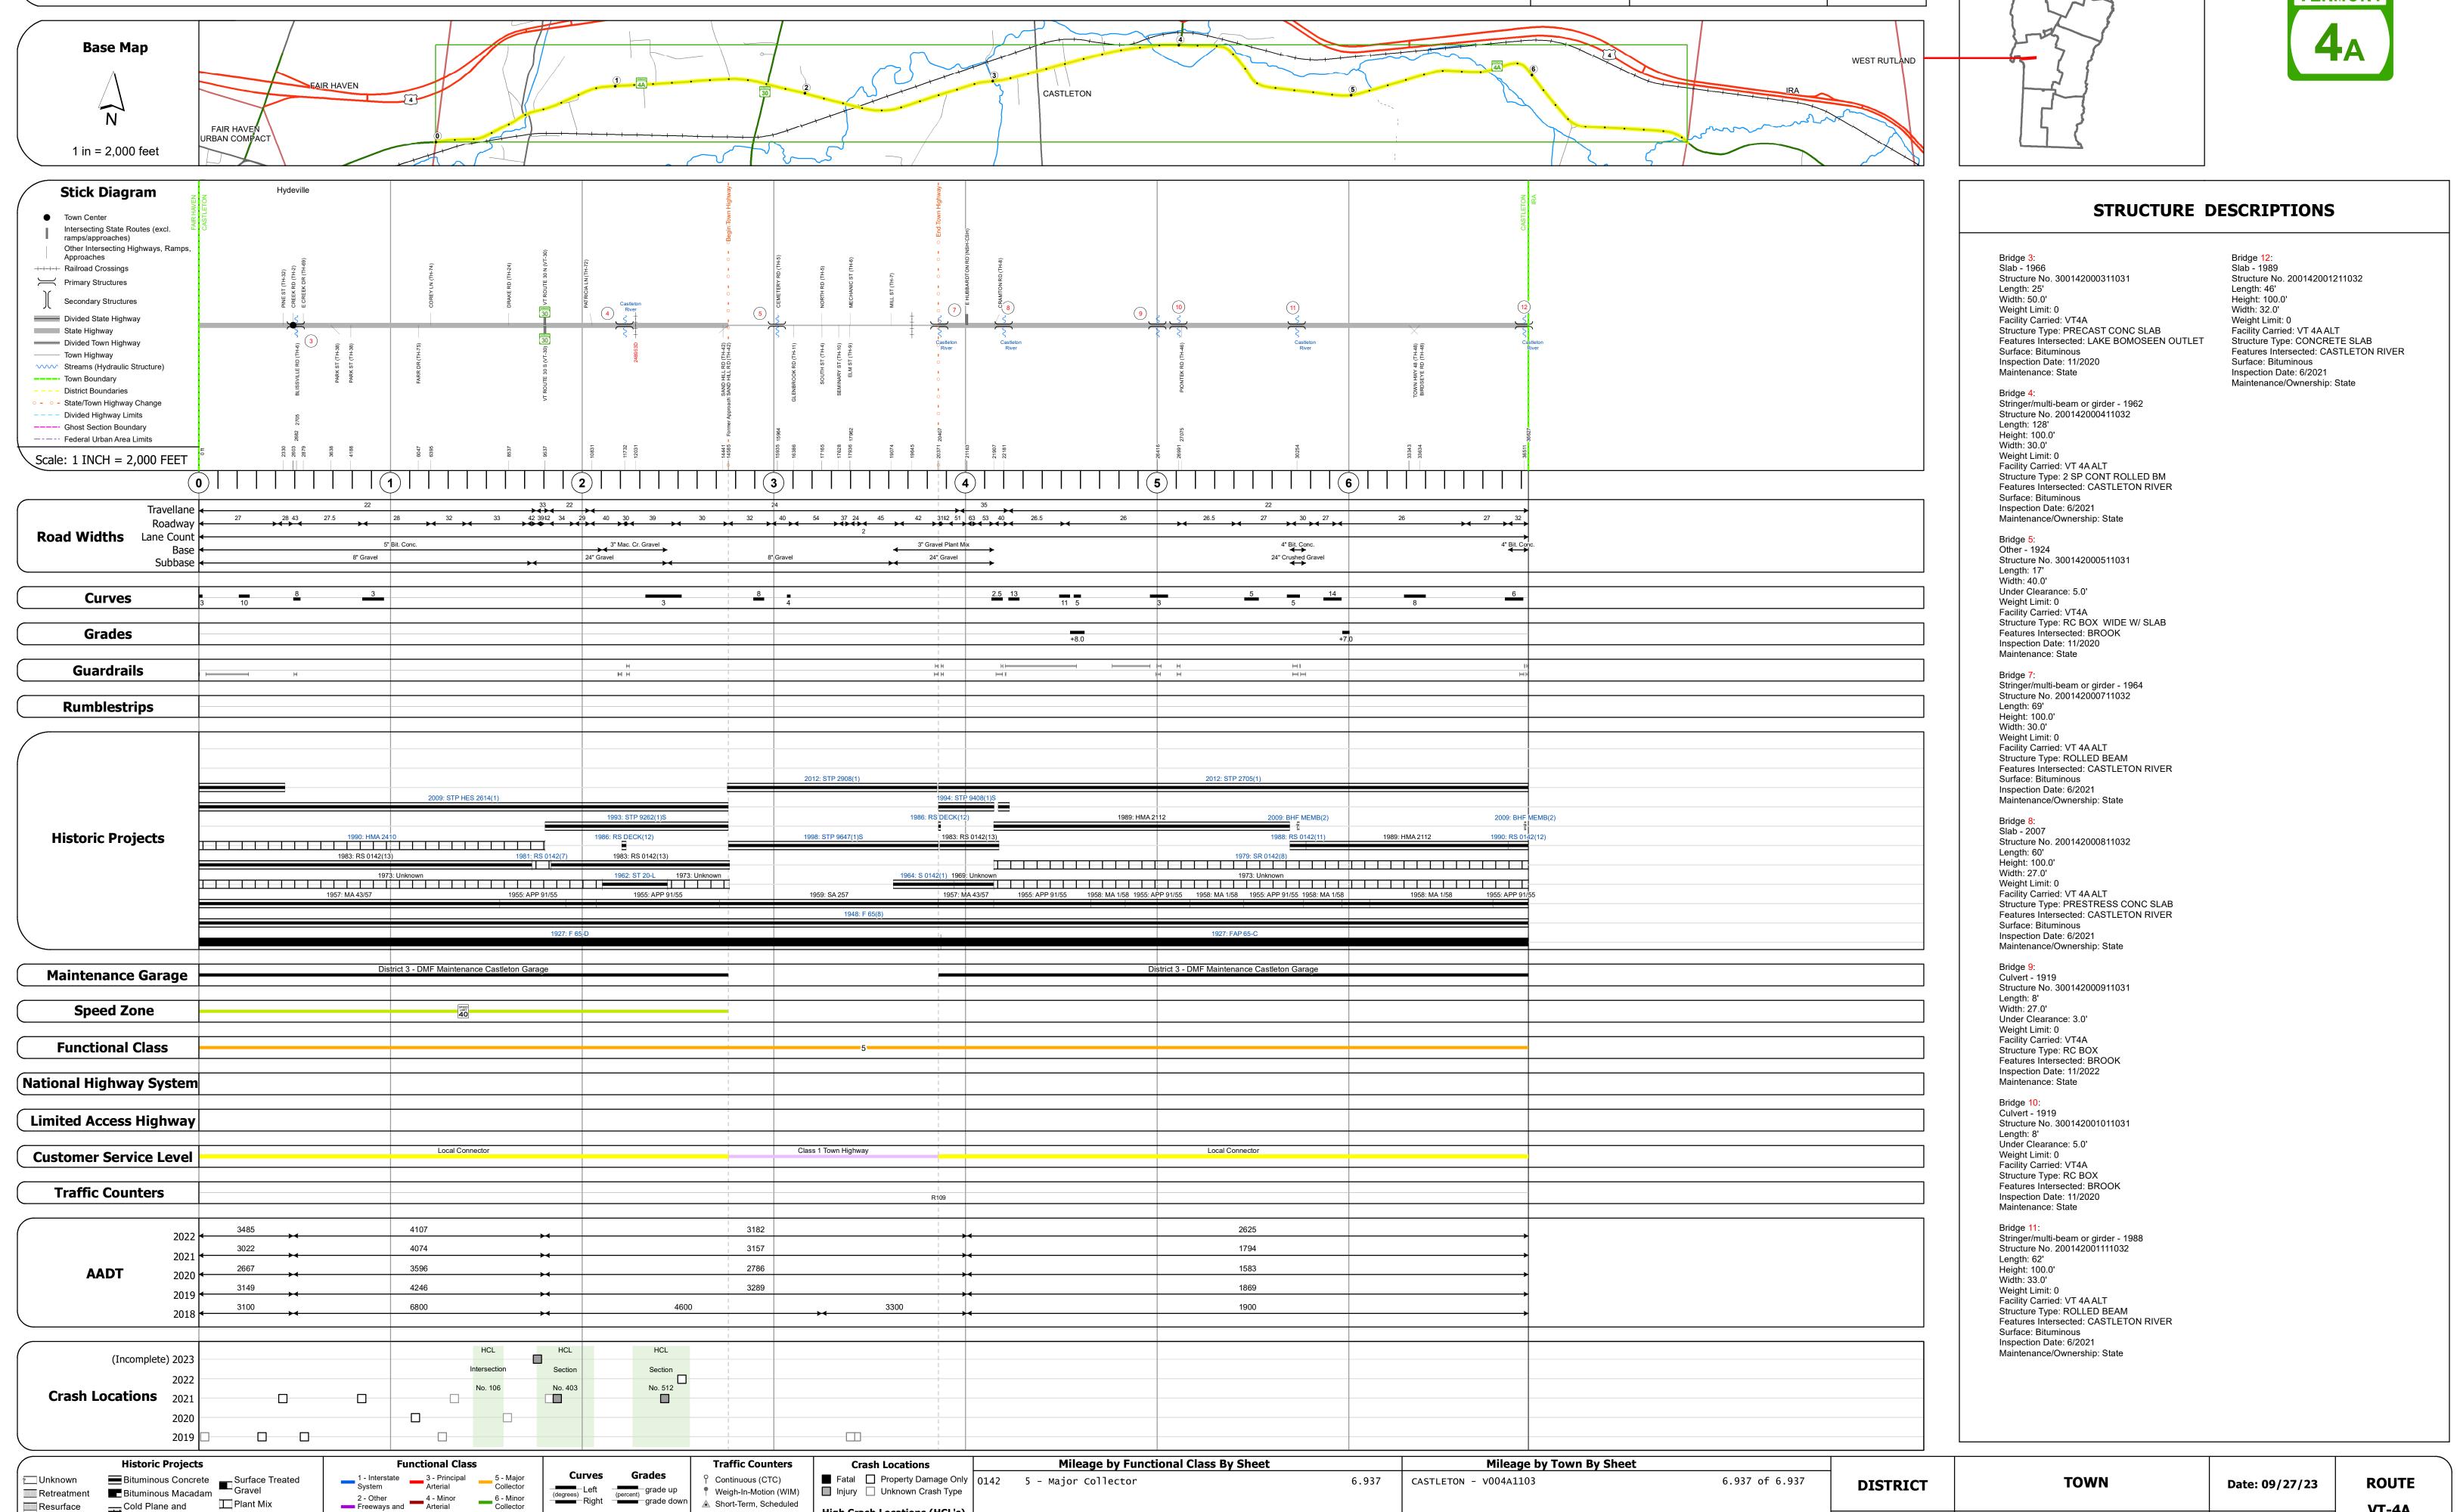

Page Total Mileage: 6.937 mi

Road Widths

Speed Zones

Expressways

▲ Short-Term, Scheduled

△ Short-Term, Unscheduled

High Crash Locations (HCL's)

HCL No. 201 - 300 (21 - 30)

1 - 100 (1 - 10) 301 - 400 (31 - 40)

Sections (& Intersections)

Cold Plane and
Bituminous Macadam

Cold Plane and
Bituminous Concrete

Concrete

Bituminous Concrete

Bituminous Macadam

Plant Mix

Reclaimed Base and
Bituminous Concrete

Resurface

■ Bituminous Mix

Skinny Mix Concrete

Bituminous Seal Cravel