
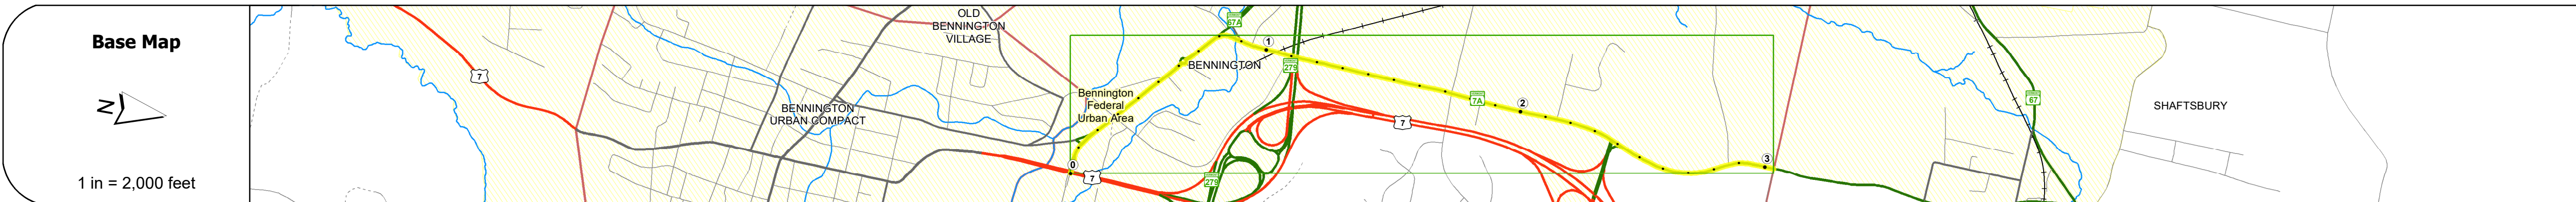


DISTRICT	TOWN	ROUTE
1	BENNINGTON	VT-7A

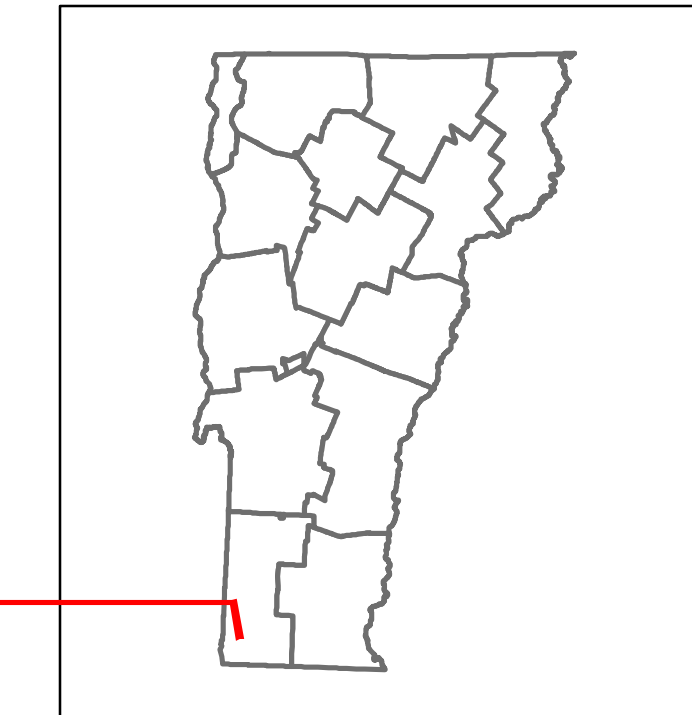

STRUCTURE DESCRIPTIONS

Bridge 1:
Tee Beam - 1930
Structure No. 20100000102022
Length: 34'
Height: 100.0'
Width: 24.0'
Weight Limit: 0
Facility Carried: VT 7A ALT
Structure Type: CONCRETE T-BEAM
Features Intersected: FURNACE BROOK
Surface: Bituminous
Inspection Date: 5/2021
Maintenance/Ownership: State

Bridge 2A:
Girder and floorbeam system - 1914
Structure No. 20100002A02022
Length: 40'
Under Clearance: 1300.0'
Weight Limit: 0
Facility Carried: RAILROAD
Structure Type: RIVETED THRU GIRDER
Features Intersected: VT RR OVER VT 7A

Unknown 3:
Unknown
Structure No. 200110007E02022
Structure Type: Unknown

Unknown 3-01:
Unknown
Structure No. 200110007W02022
Structure Type: Unknown

Travel Lane	Roadway	Lane Count	Base	Subbase
22	34	37	1	24" Crushed Gravel
22	34	37	1	3" - 5" Plant Mix
22	34	37	1	24" Crushed Gravel

Curves	Grades	Guardrails	Rumblestrips
6.2, 18, 6, 3, 3, 3, 3, 6	+7.9	H/R	

Historic Projects	Maintenance Garage	Speed Zone	Functional Class	National Highway System	Limited Access Highway	Customer Service Level	Traffic Counters
1982 HMA 2237, 1995 HMA 2408, 1982 HMA 2237, 1982 HMA 2237, 1983 MA 506B3, 1973 Unknown, 1974 Unknown, 1974 AP 0137050, 1973 Unknown, 1938 FAP 23 C2, 1953 APP 153, 1961 MA 315B1, 1921 FAP 23, 1930 FAP 124A	District 1 - DMF Maintenance Bennington Garage	35, 40	4, 5			Arterial Highway, Regional Corridor, Local Connector	30202840E 2840W 0845-N, 3020230202850A 30202855-E, B108, B285

Year	Station 0+00	Station 1+00	Station 2+00	Station 3+00	Station 4+00	Station 5+00
2022	108345013226	12142	2814	3341	4804	5533
2021	107374861110	12034	2789	3775	4761	7320
2020	978613270149	8655	2488	3368	4247	6530
2019	118916132332	10517	3023	4092	5160	7934
2018	13500	21700	6100	5200		8000

Year	Crash Locations
(Incomplete) 2023	HCL Intersection Section, HCL Intersection Section, HCL Intersection Section
2022	No. 102, No. 439, No. 664, No. 94, No. 471, No. 175
2021	
2020	
2019	

Year	Crash Locations
(Incomplete) 2023	HCL Intersection Section, HCL Intersection Section, HCL Intersection Section
2022	No. 102, No. 439, No. 664, No. 94, No. 471, No. 175
2021	
2020	
2019	

Historic Projects Unknown, Bituminous Concrete, Bituminous Macadam, Resurface, Bituminous Mix, Skiny Mix, Bituminous Seal, Surface Treated Gravel, Cold Plane and Plant Mix, Reclaimed Base and Bituminous Concrete, Concrete	Functional Class 1 - Interstate System, 2 - Other Freeways and Expressways, 3 - Principal Arterial, 4 - Minor Arterial, 5 - Major Collector, 6 - Minor Collector	Curves Left, Right, Grades Left grade up, Right grade down	Traffic Counters Continuous (CTC), Weigh-In-Motion (WIM), Short-Term, Scheduled, Short-Term, Unscheduled	Crash Locations Fatal, Injury, Property Damage Only, Unknown Crash Type, High Crash Locations (HCL's)	Mileage by Functional Class By Sheet 1000 0137, 4 - Minor Arterial, 5 - Major Collector, 1.725, 1.310	Mileage by Town By Sheet BENNINGTON - V007A0202, 3.035 of 3.035	DISTRICT 1	TOWN BENNINGTON	Date: 09/28/23	ROUTE VT-7A ETE mileage: 0.0 to 3.035
Page Total Mileage: 3.035 mi						Page Total Mileage: 3.035 mi				