





Route Log and Progress Chart

DRAFT

Please Note: Errors and Omissions May Exist.
Contact the VTrans Mapping Section with questions or concerns.

DISTRICT	TOWN	ROUTE
1	SUNDERLAND	VT-7A

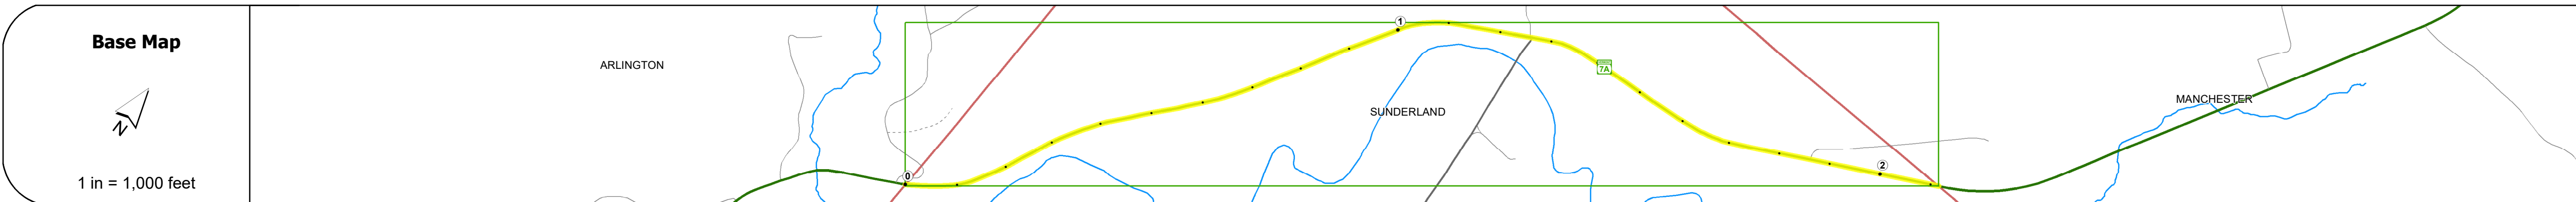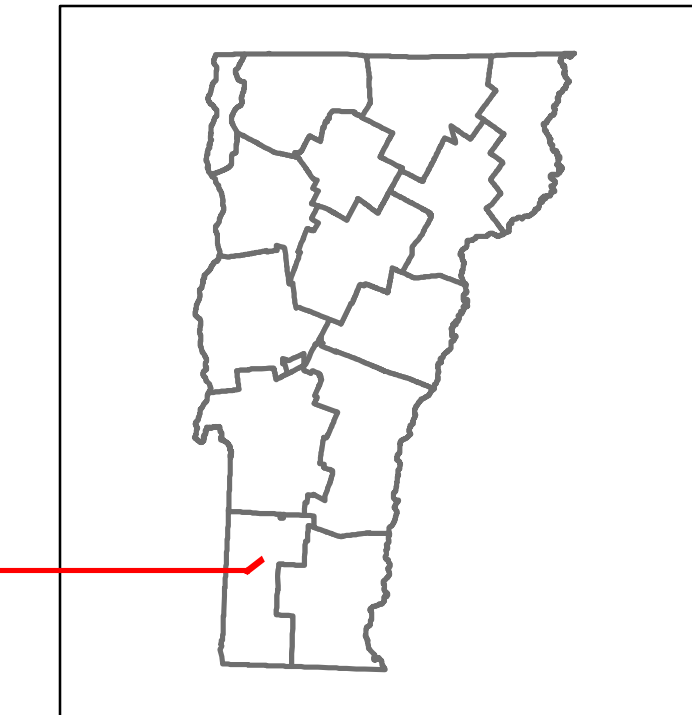

STRUCTURE DESCRIPTIONS

Travellane	Roadway	Lane Count	Base	Subbase
22	25	2	8" - 24"	20" Gravel
26.5	26	4	4" Mac.	4" Mac.
27	43	4	4" Mac.	4" Mac.
24	44	4	4" Mac.	4" Mac.
46	41	4	4" Mac.	4" Mac.
43	41	4	4" Mac.	4" Mac.

Curves
8, 3, 5, 6, 5

Grades
+5.0

Guardrails
H

Rumblestrips

Historic Projects
<ul style="list-style-type: none"> 2011 STP 2625(1) 1972 Unknown 1957 MA 2857 1926 FAP 104A 1983 RS 0137(10) 1980 F 018-113

Maintenance Garage
District 1 - DMF Maintenance East Dorset Garage

Speed Zone
45, 40

Functional Class
5

National Highway System

Limited Access Highway

Customer Service Level
Local Connector

Traffic Counters

Year	2022	2021	2020	2019	2018
ADT	5255	3797	3350	3955	4000
	5590	4134	3649	4308	4300

Year	2023	2022	2021	2020	2019
Crash Locations	(Incomplete)				

Historic Projects <ul style="list-style-type: none"> Unknown Retreatment Resurface Bituminous Mix Skippy Mix Bituminous Seal Surface Treated Gravel Cold Plane and Reclaimed Base and Bituminous Concrete Concrete Gravel 	Functional Class <ul style="list-style-type: none"> 1 - Interstate System 2 - Other Freeways and Expressways 3 - Principal Arterial 4 - Minor Arterial 5 - Major Collector 6 - Minor Collector 	Curves <ul style="list-style-type: none"> Left Right 	Grades <ul style="list-style-type: none"> grade up grade down 	Road Widths <ul style="list-style-type: none"> ft 	Traffic Counters <ul style="list-style-type: none"> Continuous (CTC) Weight-In-Motion (WIM) Short-Term, Scheduled Short-Term, Unscheduled 	Crash Locations <ul style="list-style-type: none"> Fatal Injury Property Damage Only Unknown Crash Type 	High Crash Locations (HCL's) <ul style="list-style-type: none"> Sections (& Intersections) HCL No. 1-100 (1-10) HCL No. 101-200 (11-20) HCL No. 201-300 (21-30) HCL No. 301-400 (31-40) HCL No. 401-800 (41-113) 	Mileage by Functional Class By Sheet 0137 5 - Major Collector 2.116	Mileage by Town By Sheet SUNDERLAND - V007A0215 2.116 of 2.116	DISTRICT 1	TOWN SUNDERLAND	Date: 09/28/23	ROUTE VT-7A ETE mileage: 16.069 to 18.185
Page Total Mileage: 2.116 mi										1 of 1 TWN mileage: 0.0 to 2.116	1 of 1 TWN mileage: 0.0 to 2.116		

For More Information Contact - Vermont Agency of Transportation, Policy, Planning and Intermodal Development Division - Mapping Section, 219 North Main Street, Barre, VT 05641 Telephone: 802-828-2600.