





# Route Log and Progress Chart

**DRAFT**

Please Note: Errors and Omissions May Exist.  
Contact the VTrans Mapping Section with questions or concerns.

DISTRICT	TOWN	ROUTE
3	WALLINGFORD	VT-7B

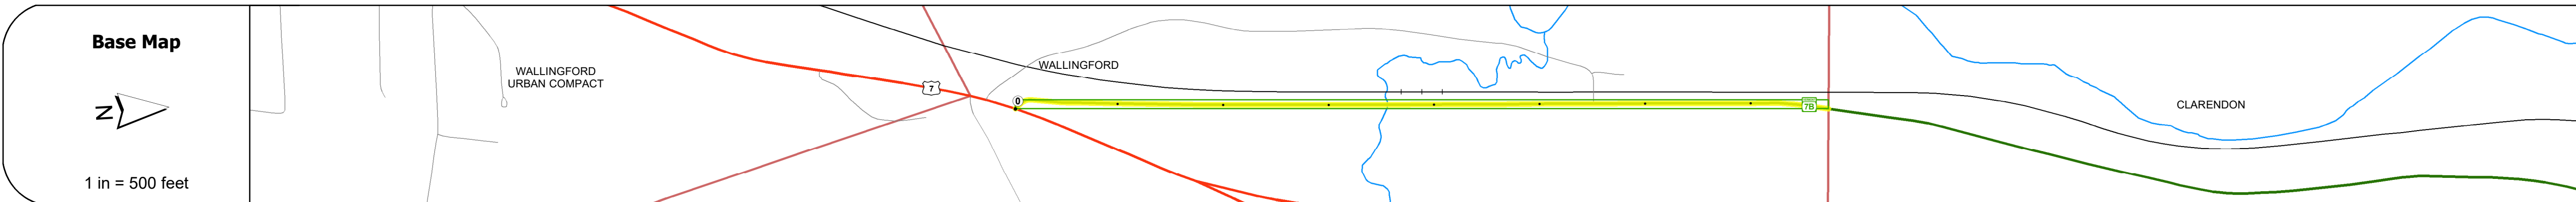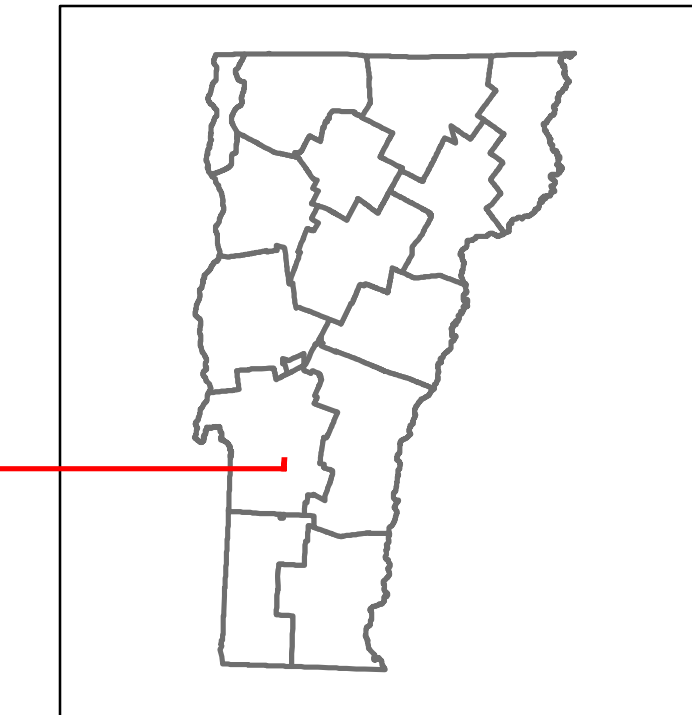

## STRUCTURE DESCRIPTIONS

Bridge 1B:  
 Slab - 1937  
 Structure No. 300137001B11251  
 Length: 14'  
 Width: 30.0'  
 Under Clearance: 7.0'  
 Weight Limit: 0  
 Facility Carried: VT7B  
 Structure Type: CONCRETE SLAB  
 Features Intersected: BROOK  
 Surface: Bituminous  
 Inspection Date: 11/2020  
 Maintenance: State

<b>Road Widths</b>	<table border="1"> <tr><td>Travellane</td><td>20</td></tr> <tr><td>Roadway</td><td>22</td></tr> <tr><td>Lane Count</td><td>2</td></tr> <tr><td>Base</td><td>24</td></tr> <tr><td>Subbase</td><td>23</td></tr> </table>	Travellane	20	Roadway	22	Lane Count	2	Base	24	Subbase	23
Travellane	20										
Roadway	22										
Lane Count	2										
Base	24										
Subbase	23										

<b>Curves</b>	24
---------------	----

<b>Grades</b>	
---------------	--

<b>Guardrails</b>	1
-------------------	---

<b>Rumblestrips</b>	
---------------------	--

<b>Historic Projects</b>	<ul style="list-style-type: none"> <li>1991: District</li> <li>1983: HMA 2406</li> <li>1975: Unknown</li> <li>1933: ST 75-A</li> <li>1926: FAP 75A</li> </ul>
--------------------------	---

<b>Maintenance Garage</b>	
---------------------------	--

<b>Speed Zone</b>	
-------------------	--

<b>Functional Class</b>	5
-------------------------	---

<b>National Highway System</b>	
--------------------------------	--

<b>Limited Access Highway</b>	
-------------------------------	--

<b>Customer Service Level</b>	Local Connector
-------------------------------	-----------------

<b>Traffic Counters</b>	
-------------------------	--

<b>AADT</b>	<table border="1"> <tr><td>2022</td><td>64</td></tr> <tr><td>2021</td><td>73</td></tr> <tr><td>2020</td><td>64</td></tr> <tr><td>2019</td><td>75</td></tr> <tr><td>2018</td><td>75</td></tr> </table>	2022	64	2021	73	2020	64	2019	75	2018	75
2022	64										
2021	73										
2020	64										
2019	75										
2018	75										

<b>Crash Locations</b>	<table border="1"> <tr><td>(Incomplete) 2023</td><td></td></tr> <tr><td>2022</td><td></td></tr> <tr><td>2021</td><td></td></tr> <tr><td>2020</td><td></td></tr> <tr><td>2019</td><td></td></tr> </table>	(Incomplete) 2023		2022		2021		2020		2019	
(Incomplete) 2023											
2022											
2021											
2020											
2019											

<b>Historic Projects</b> Unknown, Retreatment, Resurface, Bituminous Mix, Skiny Mix, Bituminous Seal, Surface Treated Gravel, Cold Plane and Bituminous Concrete, Reclaimed Base and Bituminous Concrete, Plant Mix, Concrete	<b>Functional Class</b> 1- Interstate System, 2- Other Freeways and Expressways, 3- Principal Arterial, 4- Minor Arterial, 5- Major Collector, 6- Minor Collector	<b>Curves</b> Left, Right, Grades (degrees), Left, Right, grade up, grade down	<b>Traffic Counters</b> Continuous (CTC), Weigh-In-Motion (WIM), Short-Term, Scheduled, Short-Term, Unscheduled	<b>Crash Locations</b> Fatal, Injury, Property Damage Only, Unknown Crash Type, High Crash Locations (HCL's)	<b>Mileage by Functional Class By Sheet</b> 0137 5 - Major Collector 0.774	<b>Mileage by Town By Sheet</b> WALLINGFORD - V007B1125 0.774 of 0.774	<b>DISTRICT</b> 3	<b>TOWN</b> WALLINGFORD	<b>Date:</b> 09/28/23	<b>ROUTE</b> VT-7B
					<b>Page Total Mileage: 0.774 mi</b>					

For More Information Contact - Vermont Agency of Transportation, Policy, Planning and Intermodal Development Division - Mapping Section, 219 North Main Street, Barre, VT 05641 Telephone: 802-828-2600.