

Route Log and Progress Chart

Sections (& Intersections)

HCL No. 201 - 300 (21 - 30)


1 - 100 (1 - 10) 301 - 400 (31 - 40)

DRAFT Please Note: Errors and Omissions May Exist.

DISTRICT TOWN ROUTE READSBORO VT-8





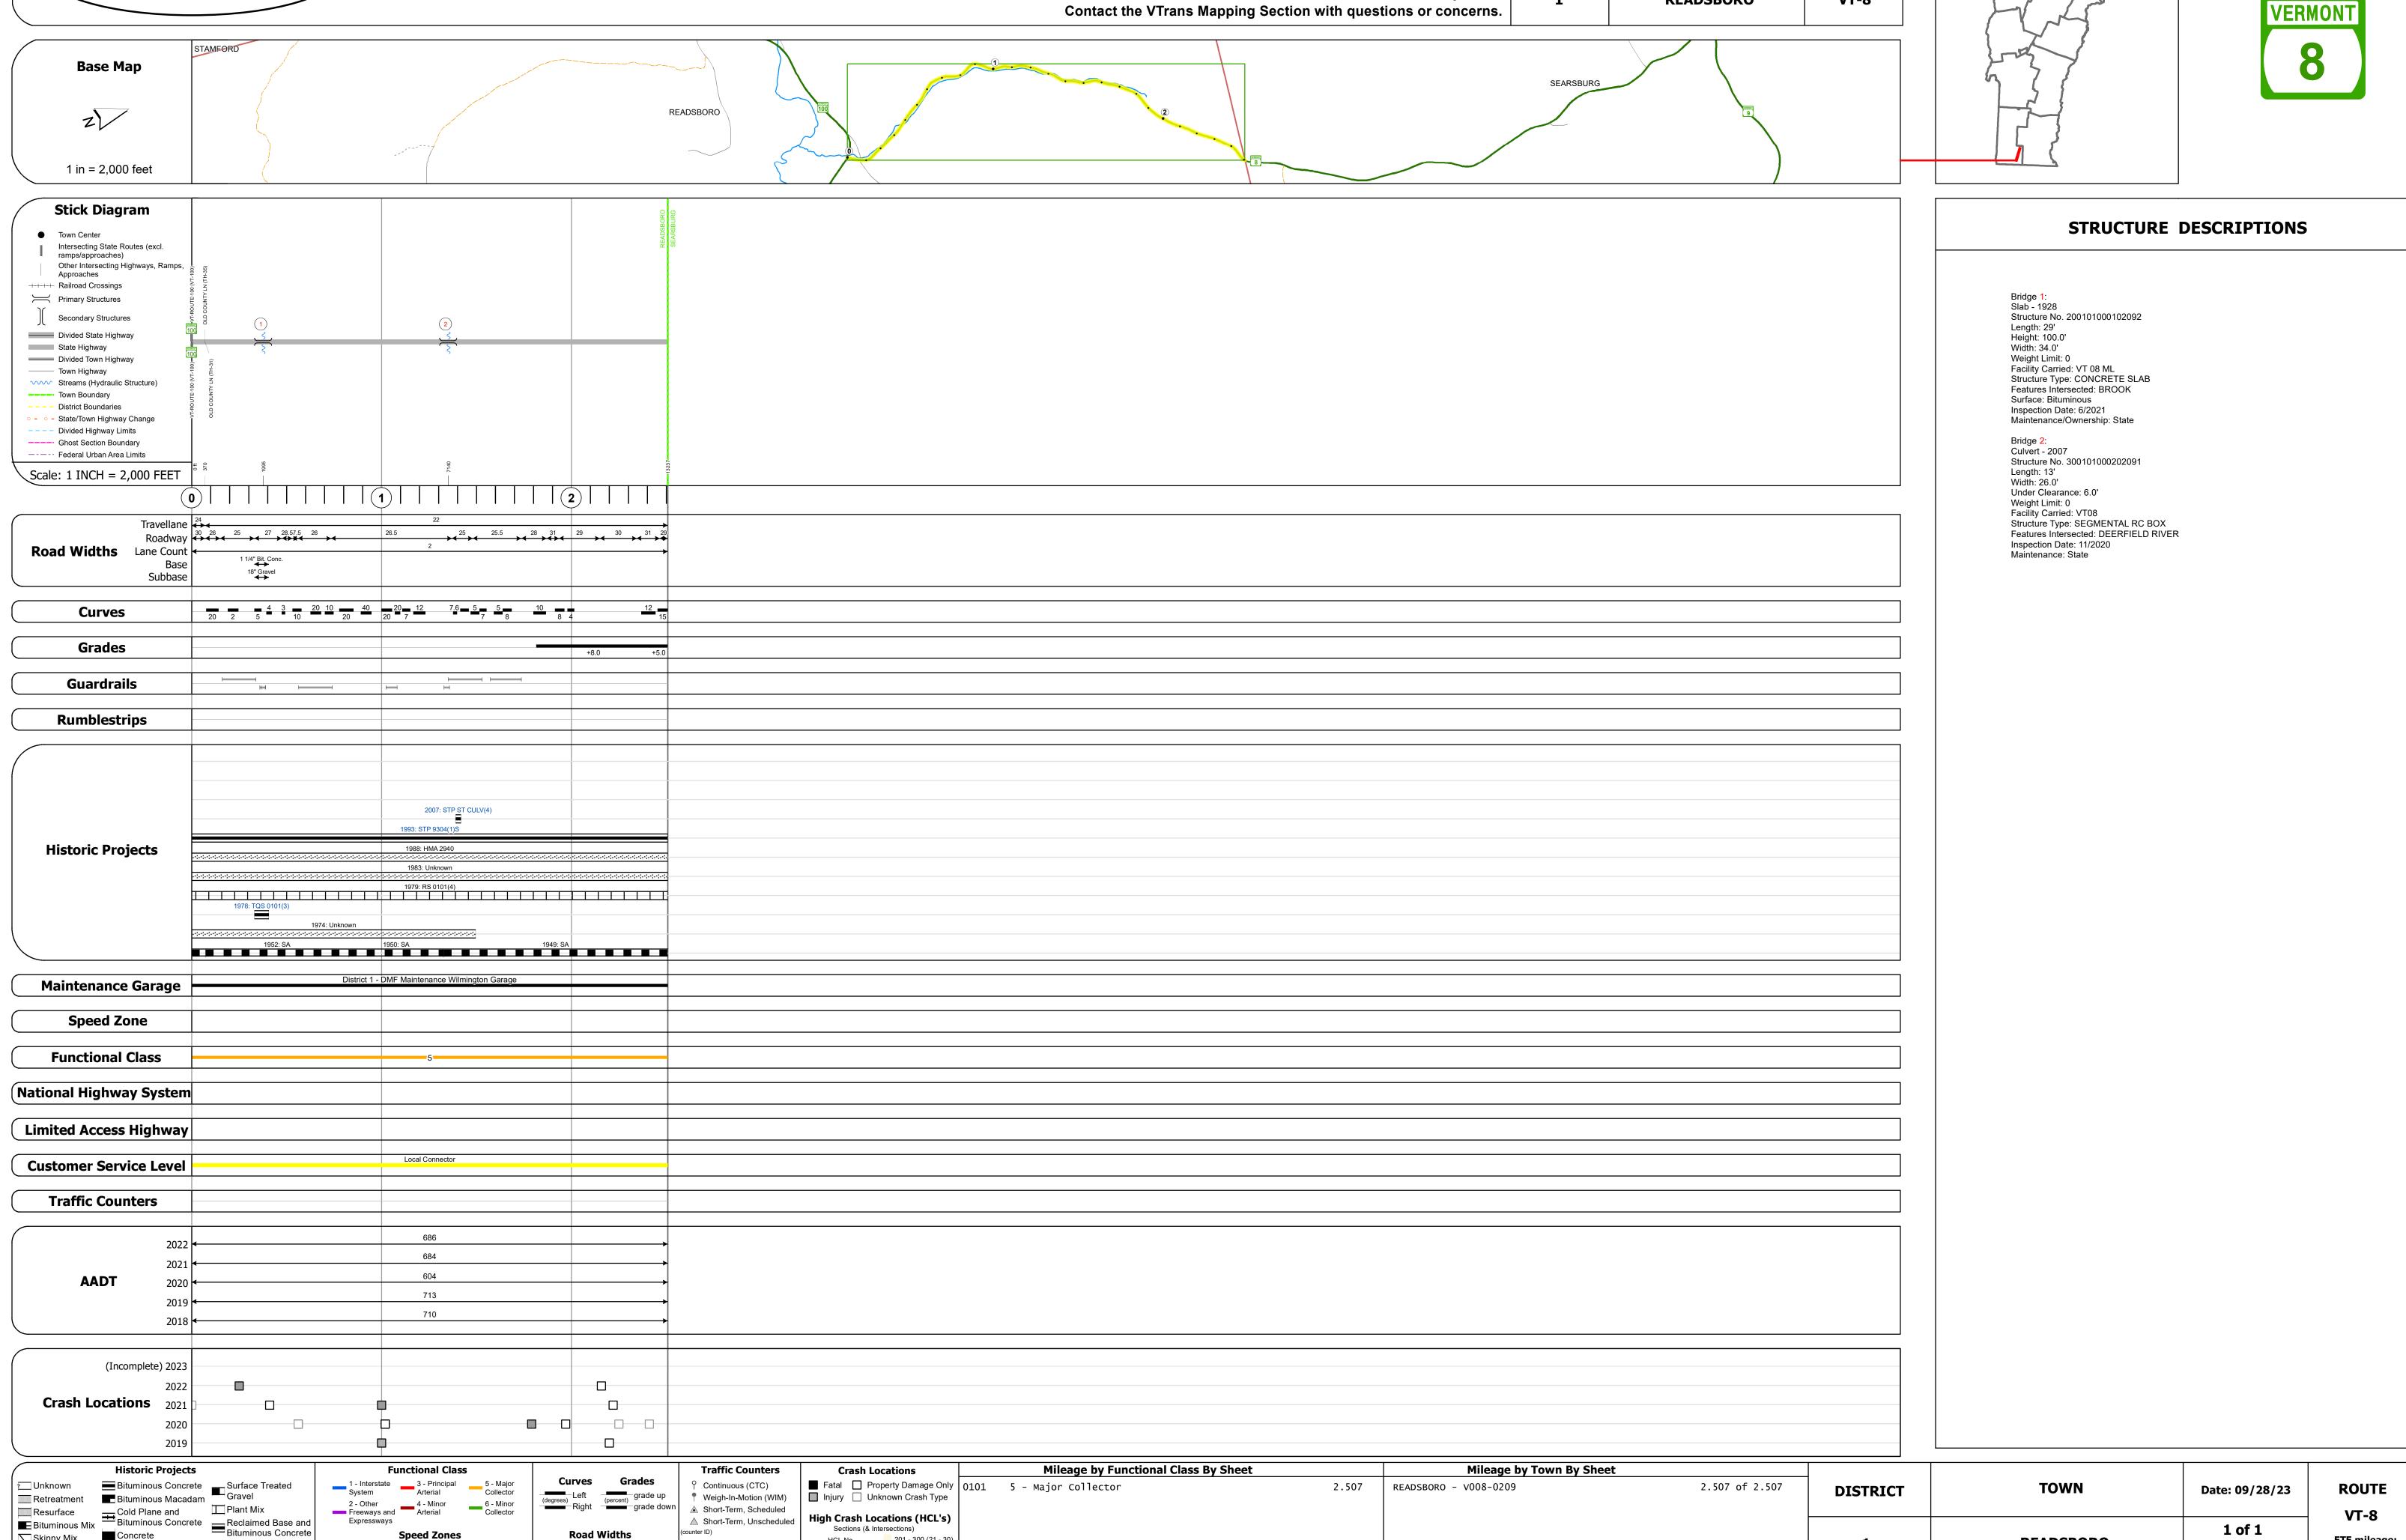

Page Total Mileage: 2.507 mi

25 30 35 40 45 50 55 60 65

Skinny Mix Concrete

ःः Bituminous Seal **L** Gravel

Page Total Mileage: 2.507 mi

1 of 1

TWN mileage:

0.0 to 2.507