

Base Map

Skinny Mix Concrete


Route Log and Progress Chart

MARLBORO

DRAFT Please Note: Errors and Omissions May Exist. Contact the VTrans Mapping Section with questions or concerns.

DISTRICT TOWN ROUTE BRATTLEBORO VT-9

Page Total Mileage: 0.33 mi

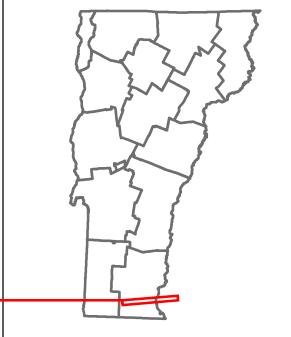




1 of 1

TWN mileage:

5.754 to 6.084

43.2 to 43.413 44.416 to 44.533

BRATTLEBORO

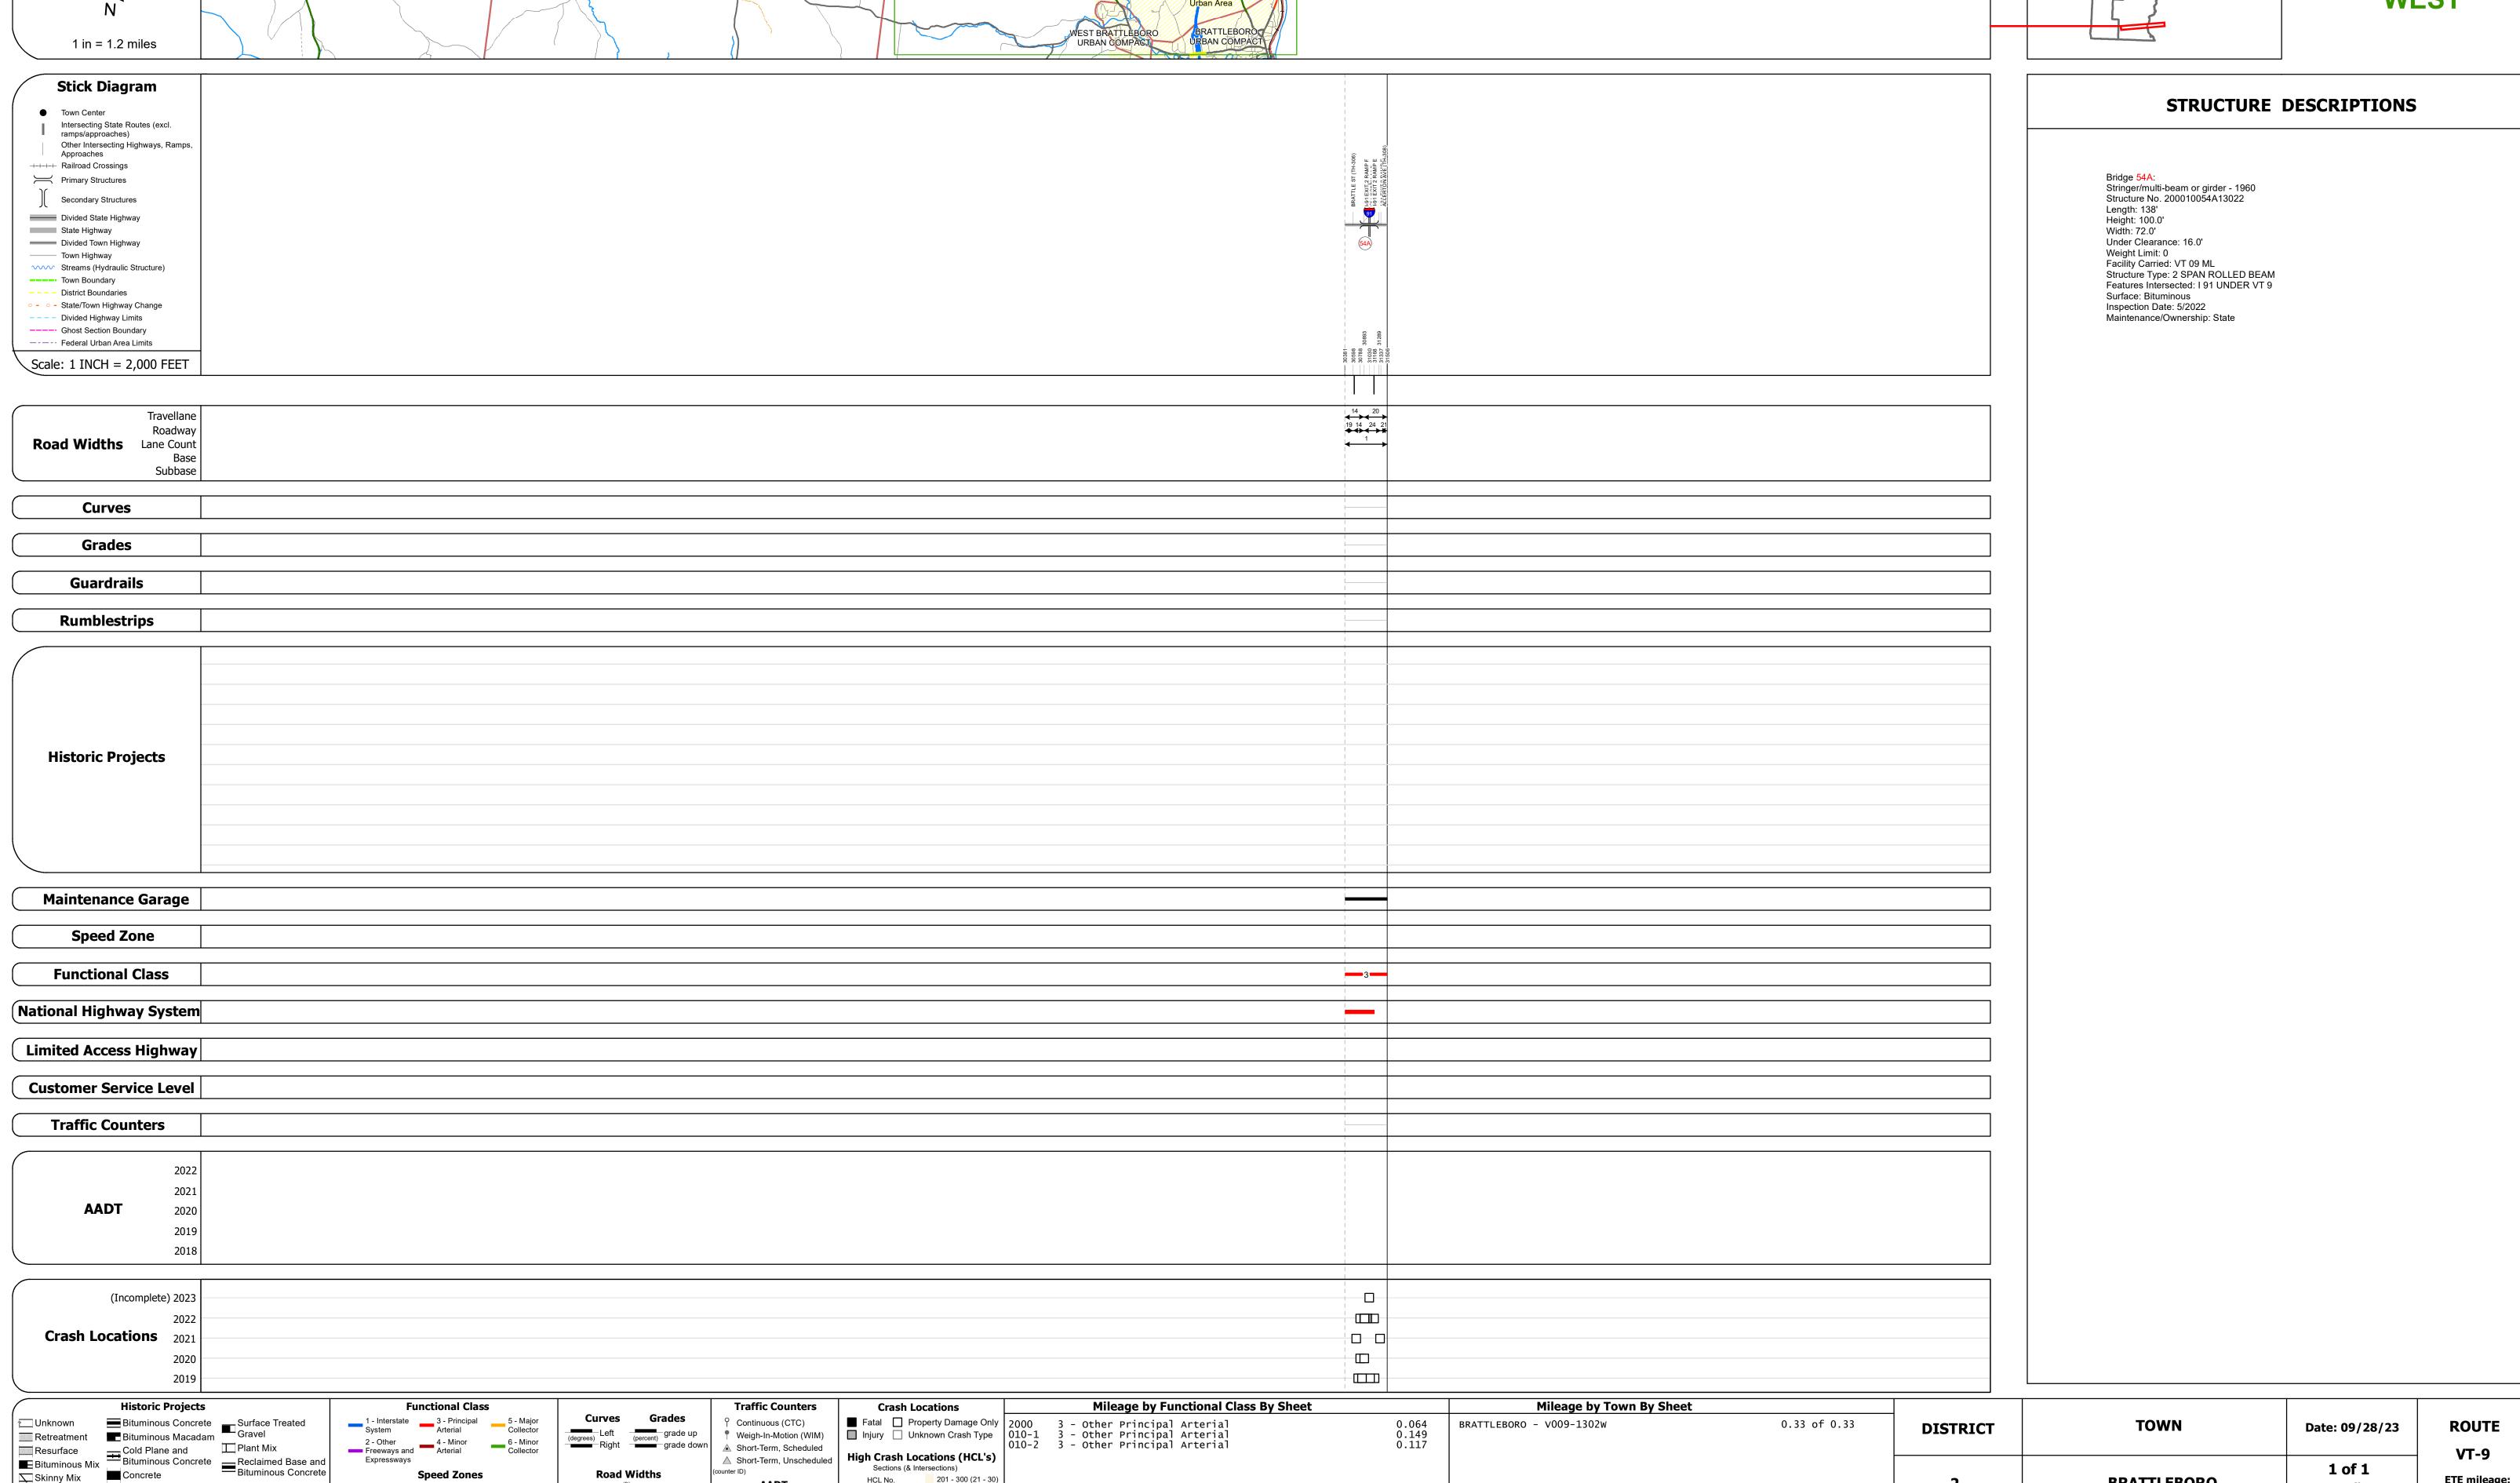

Page Total Mileage: 0.330 mi

▲ Short-Term, Scheduled

△ Short-Term, Unscheduled

High Crash Locations (HCL's)

HCL No. 201 - 300 (21 - 30)

1 - 100 (1 - 10) 301 - 400 (31 - 40)