





Route Log and Progress Chart

DRAFT

Please Note: Errors and Omissions May Exist.
Contact the VTrans Mapping Section with questions or concerns.

| | | |
|----------|-------------|-------|
| DISTRICT | TOWN | ROUTE |
| 2 | BRATTLEBORO | VT-9 |

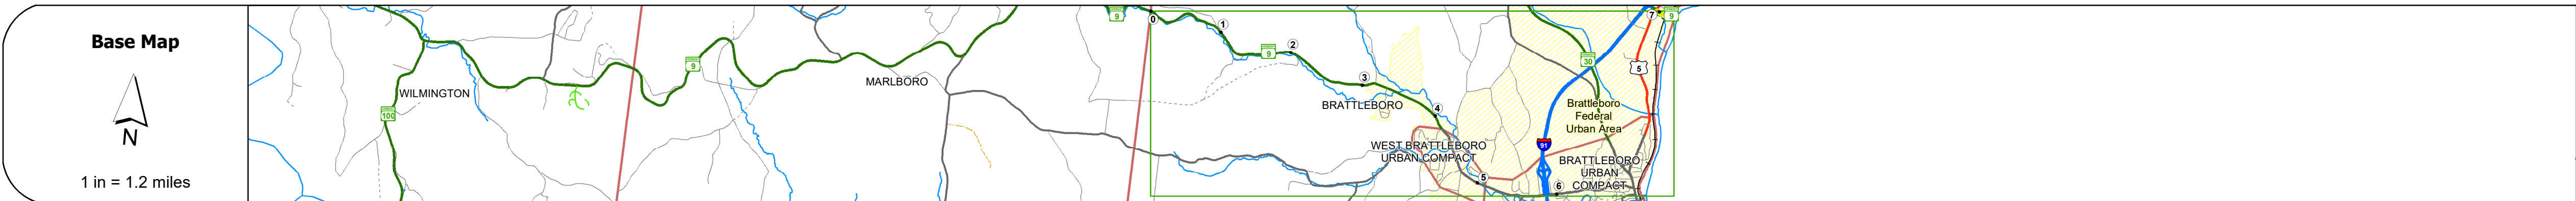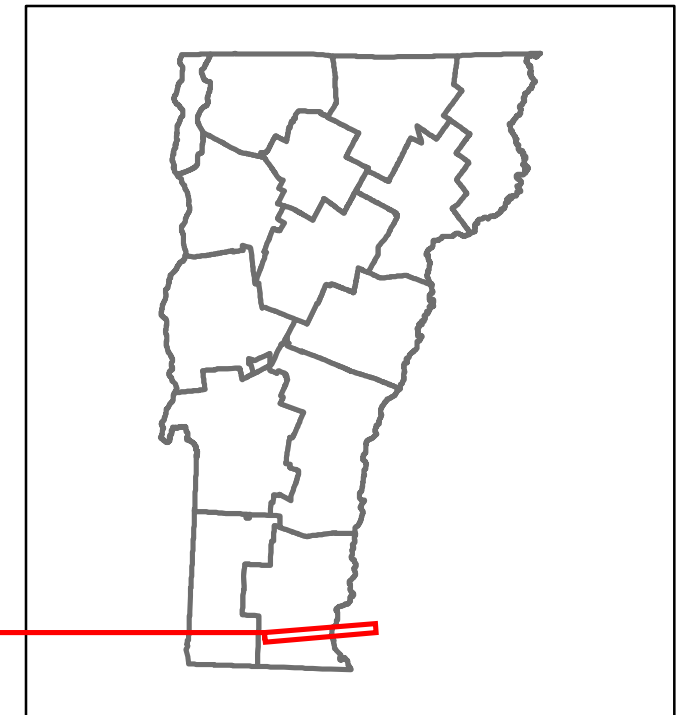

STRUCTURE DESCRIPTIONS

Bridge 55:
Girder and floorbeam system - 2004
Structure No: 200010005513022
Length: 107'
Weight Limit: 0
Facility Carried: RAILROAD BR. 62.56
Structure Type: WLD PL THRU GIRDER
Features Intersected: N.E.C.R.R. OVER VT 9

Bridge:
Arch - thru - 2003
Structure No: 200010B05613022
Length: 448'
Height: 18.0'
Width: 43.0'
Weight Limit: 0
Facility Carried: NH 9
Structure Type: Unknown
Features Intersected: CONNECTICUT RIVER
Surface: Bituminous
Inspection Date: 5/2022
Maintenance/Ownership: State

| | | | | | | | | | | | |
|--------------------|--|------------|----|---------|------|------------|---|------|------------------|---------|------------|
| Road Widths | <table border="1"> <tr><td>Travellane</td><td>22</td></tr> <tr><td>Roadway</td><td>36.5</td></tr> <tr><td>Lane Count</td><td>2</td></tr> <tr><td>Base</td><td>4" Crushed Stone</td></tr> <tr><td>Subbase</td><td>18" Gravel</td></tr> </table> | Travellane | 22 | Roadway | 36.5 | Lane Count | 2 | Base | 4" Crushed Stone | Subbase | 18" Gravel |
| Travellane | 22 | | | | | | | | | | |
| Roadway | 36.5 | | | | | | | | | | |
| Lane Count | 2 | | | | | | | | | | |
| Base | 4" Crushed Stone | | | | | | | | | | |
| Subbase | 18" Gravel | | | | | | | | | | |

| | |
|---------------|------|
| Curves | 22.9 |
|---------------|------|

| | |
|---------------|--|
| Grades | |
|---------------|--|

| | |
|-------------------|--|
| Guardrails | |
|-------------------|--|

| | |
|---------------------|--|
| Rumblestrips | |
|---------------------|--|

| | |
|--------------------------|---|
| Historic Projects | <p>2004: NH 010-212</p> <p>1983: Unknown</p> <p>1977: Unknown</p> <p>1937: Unknown</p> <p>0: BT</p> |
|--------------------------|---|

| | |
|---------------------------|--|
| Maintenance Garage | |
|---------------------------|--|

| | |
|-------------------|----|
| Speed Zone | 35 |
|-------------------|----|

| | |
|-------------------------|---|
| Functional Class | 3 |
|-------------------------|---|

| | |
|--------------------------------|--|
| National Highway System | |
|--------------------------------|--|

| | |
|-------------------------------|--|
| Limited Access Highway | |
|-------------------------------|--|

| | |
|-------------------------------|------------------|
| Customer Service Level | Arterial Highway |
|-------------------------------|------------------|

| | |
|-------------------------|----------------|
| Traffic Counters | 31302770-EX235 |
|-------------------------|----------------|

| | | | | | | | | | | | |
|-------------|--|------|-------|------|-------|------|-------|------|-------|------|-------|
| AADT | <table border="1"> <tr><td>2022</td><td>14893</td></tr> <tr><td>2021</td><td>14562</td></tr> <tr><td>2020</td><td>12990</td></tr> <tr><td>2019</td><td>14807</td></tr> <tr><td>2018</td><td>14900</td></tr> </table> | 2022 | 14893 | 2021 | 14562 | 2020 | 12990 | 2019 | 14807 | 2018 | 14900 |
| 2022 | 14893 | | | | | | | | | | |
| 2021 | 14562 | | | | | | | | | | |
| 2020 | 12990 | | | | | | | | | | |
| 2019 | 14807 | | | | | | | | | | |
| 2018 | 14900 | | | | | | | | | | |

| | | | | | | | | | | | |
|------------------------|--|-------------------|--|------|--|------|--|------|--|------|--|
| Crash Locations | <table border="1"> <tr><td>(Incomplete) 2023</td><td></td></tr> <tr><td>2022</td><td></td></tr> <tr><td>2021</td><td></td></tr> <tr><td>2020</td><td></td></tr> <tr><td>2019</td><td></td></tr> </table> | (Incomplete) 2023 | | 2022 | | 2021 | | 2020 | | 2019 | |
| (Incomplete) 2023 | | | | | | | | | | | |
| 2022 | | | | | | | | | | | |
| 2021 | | | | | | | | | | | |
| 2020 | | | | | | | | | | | |
| 2019 | | | | | | | | | | | |

| | | | | | | | | | | | |
|--|--|--|---|---|---|---|--|----------------------|----------------------------|---|-------------------------------------|
| Historic Projects <ul style="list-style-type: none"> Unknown Retreatment Resurface Bituminous Mix Skinny Mix Bituminous Seal | Functional Class <ul style="list-style-type: none"> 1 - Interstate System 2 - Other Freeways and Expressways 3 - Principal Arterial 4 - Minor Arterial 5 - Major Collector 6 - Minor Collector | Curves <ul style="list-style-type: none"> Left (degrees) Right (degrees) | Grades <ul style="list-style-type: none"> Up (percent) Down (percent) | Traffic Counters <ul style="list-style-type: none"> Continuous (CTC) Weight-In-Motion (WIM) Short-Term, Scheduled Short-Term, Unscheduled | Crash Locations <ul style="list-style-type: none"> Fatal Injury Property Damage Only Unknown Crash Type | Mileage by Functional Class By Sheet 010-2 3 - other Principal Arterial 0.513 | Mileage by Town By Sheet BRATTLEBORO - V009-1302 Ghost Section - (US-5, MM 2.306 to 4.615) 0.234 of 7.204 | DISTRICT 2 | TOWN BRATTLEBORO | Date: 09/28/23 | ROUTE VT-9 |
| | | | | | | Page Total Mileage: 0.234 mi | Page Total Mileage: 0.234 mi | 2 | BRATTLEBORO | 2 of 2 TWN mileage: 6.97 to 7.204 | ETE mileage: 44.416 to 44.65 |

For More Information Contact - Vermont Agency of Transportation, Policy, Planning and Intermodal Development Division - Mapping Section, 219 North Main Street, Barre, VT 05641 Telephone: 802-828-2600.