





Route Log and Progress Chart

DRAFT

Please Note: Errors and Omissions May Exist.
Contact the VTrans Mapping Section with questions or concerns.

DISTRICT	TOWN	ROUTE
4	NORWICH	VT-10AW

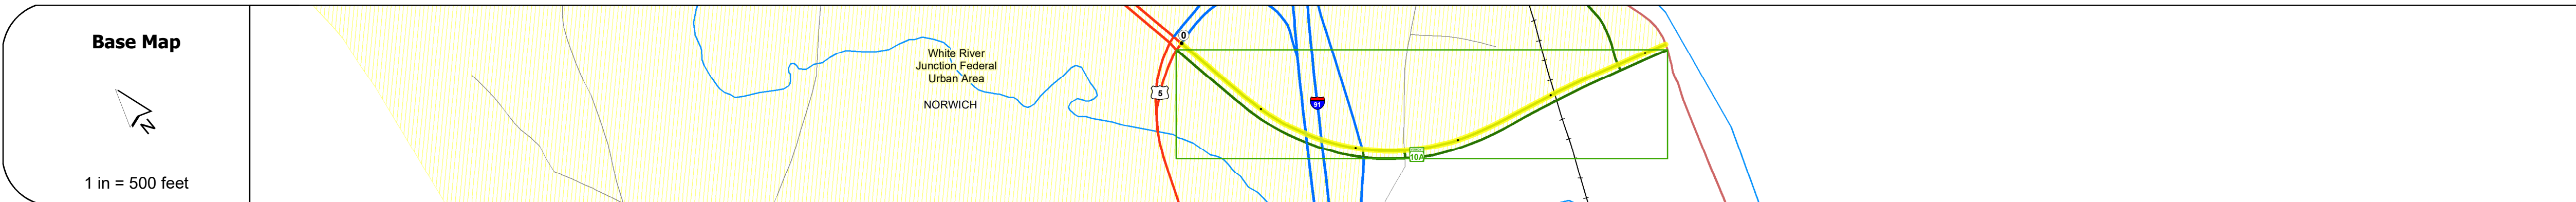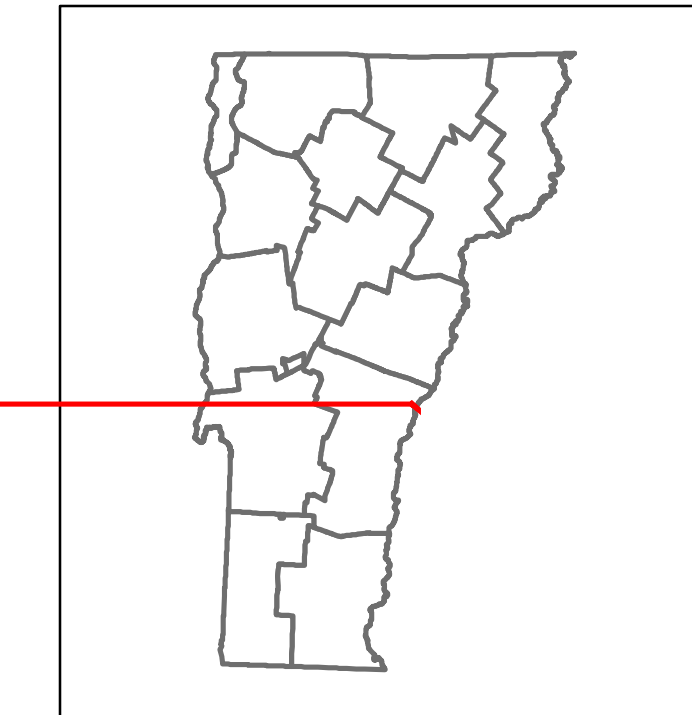

Road Widths	Travellane	Roadway	Lane Count	Base	Subbase
	28	22	30	11	12
	23	31	32	25	10
	2	2	1		

Curves	
--------	--

Grades	
--------	--

Guardrails	
------------	--

Rumblestrips	
--------------	--

Historic Projects
2009: STP 2602(1)
2009: STP HES 0170(4)
1983: RS 0170(2)
1985: S 0170(1)
1958: APP
1931: Unknown 1931: APP 49/31

Maintenance Garage	
--------------------	--

Speed Zone	
------------	--

Functional Class	4
------------------	---

National Highway System	
-------------------------	--

Limited Access Highway	
------------------------	--

Customer Service Level	Regional Corridor
------------------------	-------------------

Traffic Counters	
------------------	--

Year	ADT
2022	
2021	
2020	
2019	
2018	

Year	Crash Locations
(Incomplete) 2023	
2022	
2021	
2020	
2019	1

STRUCTURE DESCRIPTIONS
Unknown 1: Unknown Structure No. 200091048S14112 Structure Type: Unknown
Unknown 1A: Unknown Structure No. 200091048N14112 Structure Type: Unknown
Bridge 2: Slab - 1968 Structure No. 20017000214112 Length: 97' Height: 100.0' Width: 84.0' Under Clearance: 22.0' Weight Limit: 0 Facility Carried: VT 0010A ALT Structure Type: 3 SP CONT CONC SLAB Features Intersected: VT10A OVER CONN RIV RR Surface: Bituminous Inspection Date: 7/2021 Maintenance/Ownership: State
Bridge: Stringer/multi-beam or girder - 1998 Structure No. 200170B00314112 Length: 465' Height: 100.0' Width: 38.0' Weight Limit: 0 Facility Carried: NH 10A, WHELOCK ST Structure Type: Unknown Features Intersected: CONNECTICUT RIVER Surface: Bituminous Inspection Date: 4/2022 Maintenance/Ownership: State

Historic Projects Unknown, Retreatment, Resurface, Bituminous Mix, Skiny Mix, Bituminous Seal Bituminous Concrete, Cold Plane and Concrete, Reclaimed Base and Bituminous Concrete, Gravel, Plant Mix	Functional Class 1 - Interstate System, 2 - Other Freeways and Expressways, 3 - Principal Arterial, 4 - Minor Arterial, 5 - Major Collector, 6 - Minor Collector	Curves Left (degrees), Right (degrees) Grades (percent) grade up, (percent) grade down	Traffic Counters Continuous (CTC), Weigh-In-Motion (WIM), Short-Term, Scheduled, Short-Term, Unscheduled Crash Locations Fatal, Injury, Property Damage Only, Unknown Crash Type High Crash Locations (HCL's) Sections (& Intersections) HCL No. 1-100 (1-10), 101-200 (11-20), 201-300 (21-30), 301-400 (31-40), 401-800 (41-113)	Mileage by Functional Class By Sheet 048 4 - minor Arterial 0.522 Page Total Mileage: 0.522 mi	Mileage by Town By Sheet NORWICH - V010A1411W 0.522 of 0.522 Page Total Mileage: 0.522 mi	DISTRICT 4	TOWN NORWICH	Date: 09/28/23 1 of 1 TWN mileage: 0.0 to 0.522	ROUTE VT-10AW ETE mileage: 0.0 to 0.522
--	--	---	---	--	---	----------------------	------------------------	--	---

For More Information Contact - Vermont Agency of Transportation, Policy, Planning and Intermodal Development Division - Mapping Section, 219 North Main Street, Barre, VT 05641 Telephone: 802-828-2600.