





# Route Log and Progress Chart

**DRAFT**

Please Note: Errors and Omissions May Exist.  
Contact the VTrans Mapping Section with questions or concerns.

DISTRICT	TOWN	ROUTE
4	NORWICH	VT-10A

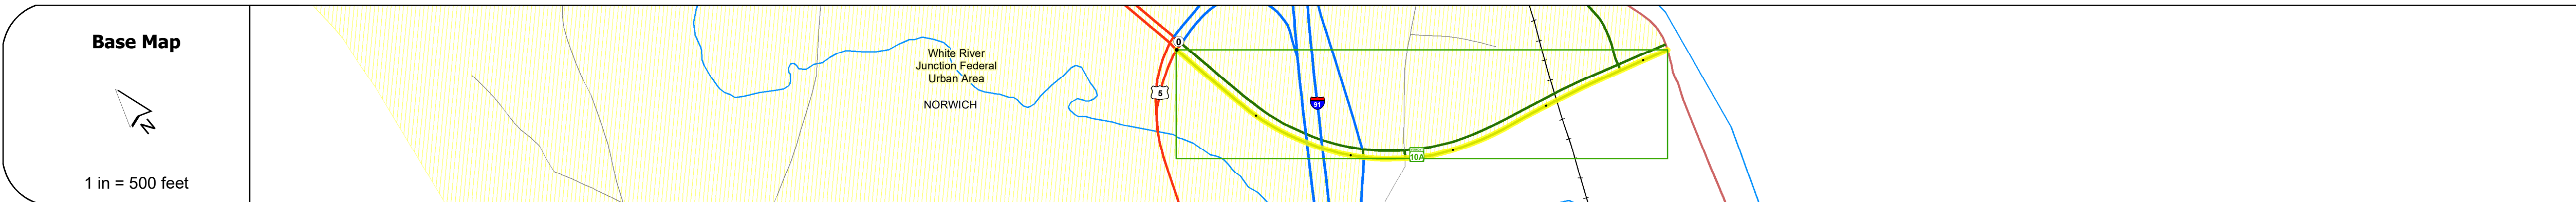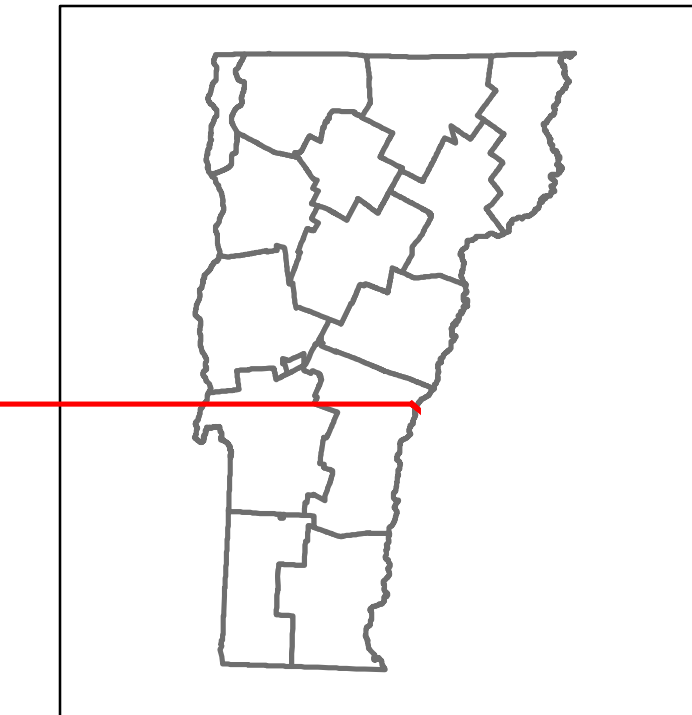

<b>Road Widths</b>	<table border="1"> <tr><td>Travellane</td><td>27</td><td>27</td><td>20</td><td>28</td><td>32</td></tr> <tr><td>Roadway</td><td>43</td><td>27</td><td>44</td><td>25.5</td><td>26.5</td></tr> <tr><td>Lane Count</td><td>2</td><td>2</td><td>1</td><td>1</td><td>1</td></tr> <tr><td>Base</td><td colspan="5">8" Crushed Stone</td></tr> <tr><td>Subbase</td><td colspan="5">24" Crushed Rock</td></tr> </table>	Travellane	27	27	20	28	32	Roadway	43	27	44	25.5	26.5	Lane Count	2	2	1	1	1	Base	8" Crushed Stone					Subbase	24" Crushed Rock				
Travellane	27	27	20	28	32																										
Roadway	43	27	44	25.5	26.5																										
Lane Count	2	2	1	1	1																										
Base	8" Crushed Stone																														
Subbase	24" Crushed Rock																														

<b>Curves</b>	5
---------------	---

<b>Grades</b>	-10.0
---------------	-------

<b>Guardrails</b>	
-------------------	--

<b>Rumblestrips</b>	
---------------------	--

<b>Historic Projects</b>	<ul style="list-style-type: none"> <li>2009: STP 2602(1)</li> <li>2009: STP HES 0170(4)</li> <li>1983: RS 0170(2)</li> <li>1985: S 0170(1)</li> <li>1958: ASP</li> <li>1931: Unknown 1931: APP 49/31</li> </ul>
--------------------------	---

<b>Maintenance Garage</b>	
---------------------------	--

<b>Speed Zone</b>	
-------------------	--

<b>Functional Class</b>	4
-------------------------	---

<b>National Highway System</b>	
--------------------------------	--

<b>Limited Access Highway</b>	
-------------------------------	--

<b>Customer Service Level</b>	Regional Corridor
-------------------------------	-------------------

<b>Traffic Counters</b>	1905-E1411906/WE 31411W033/E
-------------------------	------------------------------

<b>AADT</b>	<table border="1"> <tr><td>2022</td><td>10629</td><td>12242</td><td>11558</td></tr> <tr><td>2021</td><td>10534</td><td>12133</td><td>11460</td></tr> <tr><td>2020</td><td>11239</td><td>10736</td><td>8961</td></tr> <tr><td>2019</td><td>13656</td><td>13045</td><td>13542</td></tr> <tr><td>2018</td><td>11400</td><td>13000</td><td>13800</td></tr> </table>	2022	10629	12242	11558	2021	10534	12133	11460	2020	11239	10736	8961	2019	13656	13045	13542	2018	11400	13000	13800
2022	10629	12242	11558																		
2021	10534	12133	11460																		
2020	11239	10736	8961																		
2019	13656	13045	13542																		
2018	11400	13000	13800																		

<b>Crash Locations</b>	<table border="1"> <tr><td>(Incomplete) 2023</td><td>HCL</td></tr> <tr><td>2022</td><td>Intersection</td></tr> <tr><td>2021</td><td>No. 89</td></tr> <tr><td>2020</td><td></td></tr> <tr><td>2019</td><td></td></tr> </table>	(Incomplete) 2023	HCL	2022	Intersection	2021	No. 89	2020		2019	
(Incomplete) 2023	HCL										
2022	Intersection										
2021	No. 89										
2020											
2019											

STRUCTURE DESCRIPTIONS	
Unknown 1:	Unknown Structure No. 200091048S14112 Structure Type: Unknown
Unknown 1A:	Unknown Structure No. 200091048N14112 Structure Type: Unknown
Bridge 2:	Slab - 1968 Structure No. 20017000214112 Length: 97' Height: 100.0' Width: 84.0' Under Clearance: 22.0' Weight Limit: 0 Facility Carried: VT 0010A ALT Structure Type: 3 SP CONT CONC SLAB Features Intersected: VT10A OVER CONN RIV RR Surface: Bituminous Inspection Date: 7/2021 Maintenance/Ownership: State
Bridge :	Stringer/multi-beam or girder - 1998 Structure No. 200170B00314112 Length: 465' Height: 100.0' Width: 38.0' Weight Limit: 0 Facility Carried: NH 10A, WHELOCK ST Structure Type: Unknown Features Intersected: CONNECTICUT RIVER Surface: Bituminous Inspection Date: 4/2022 Maintenance/Ownership: State

<b>Historic Projects</b> <ul style="list-style-type: none"> <li>Unknown</li> <li>Retreatment</li> <li>Resurface</li> <li>Bituminous Mix</li> <li>Skinny Mix</li> <li>Bituminous Seal</li> </ul>	<b>Functional Class</b> <ul style="list-style-type: none"> <li>1 - Interstate System</li> <li>2 - Other</li> <li>3 - Principal Arterial</li> <li>4 - Minor Arterial</li> <li>5 - Major Collector</li> <li>6 - Minor Collector</li> </ul>	<b>Curves</b> <ul style="list-style-type: none"> <li>Left (degrees)</li> <li>Right (degrees)</li> </ul>	<b>Grades</b> <ul style="list-style-type: none"> <li>Left (percent)</li> <li>Right (percent)</li> </ul>	<b>Traffic Counters</b> <ul style="list-style-type: none"> <li>Continuous (CTC)</li> <li>Weight-In-Motion (WIM)</li> <li>Short-Term, Scheduled</li> <li>Short-Term, Unscheduled</li> </ul>	<b>Crash Locations</b> <ul style="list-style-type: none"> <li>Fatal</li> <li>Injury</li> <li>Property Damage Only</li> <li>Unknown Crash Type</li> </ul>	<b>Mileage by Functional Class By Sheet</b> 048 4 - minor Arterial 0.522	<b>Mileage by Town By Sheet</b> NORWICH - V010A1411 0.522 of 0.522	<b>DISTRICT</b> 4	<b>TOWN</b> NORWICH	<b>Date:</b> 09/28/23	<b>ROUTE</b> VT-10A ETE mileage: 0.0 to 0.522
<b>Speed Zones</b> 25 30 35 40 45 50 55 60 65						<b>Page Total Mileage: 0.522 mi</b>		<b>Page Total Mileage: 0.522 mi</b>		<b>1 of 1</b> TWN mileage: 0.0 to 0.522	

For More Information Contact - Vermont Agency of Transportation, Policy, Planning and Intermodal Development Division - Mapping Section, 219 North Main Street, Barre, VT 05641 Telephone: 802-828-2600.