





Route Log and Progress Chart

DRAFT

Please Note: Errors and Omissions May Exist.
Contact the VTrans Mapping Section with questions or concerns.

DISTRICT	TOWN	ROUTE
2	WINDHAM	VT-11

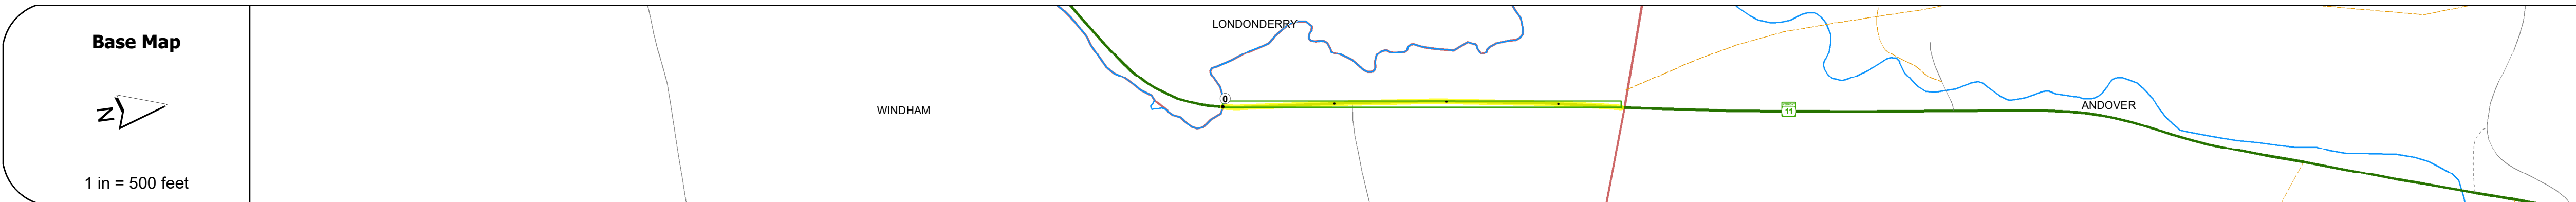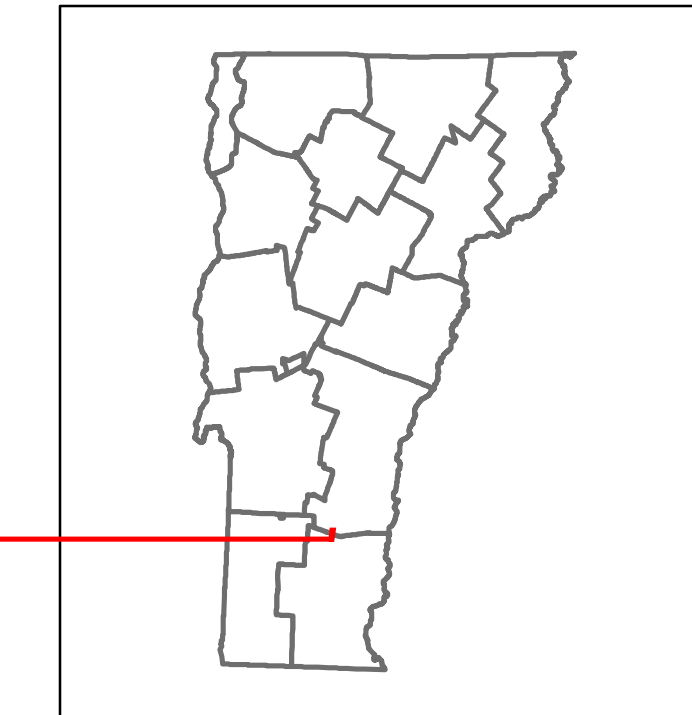

STRUCTURE DESCRIPTIONS	
Bridge 34:	
Culvert - 2013	
Structure No. 300016003413231	
Length: 10'	
Under Clearance: 5.0'	
Weight Limit: 0	
Facility Carried: VT11	
Structure Type: SEGMENTAL RC BOX	
Features Intersected: BROOK	
Inspection Date: 11/2020	
Maintenance: State	

Road Widths	Travellane: 22'
	Roadway: 30'
	Lane Count: 2
	Base: 12" S.B.
	Subbase: 12" S.B.

Curves	
---------------	--

Grades	
---------------	--

Guardrails	
-------------------	--

Rumblestrips	
---------------------	--

Historic Projects	<ul style="list-style-type: none"> 1992: PMA S244 1984: S 016-112 1974: Unknown 1939: PMP 100-L
--------------------------	---

Maintenance Garage	
---------------------------	--

Speed Zone	
-------------------	--

Functional Class	4
-------------------------	---

National Highway System	
--------------------------------	--

Limited Access Highway	
-------------------------------	--

Customer Service Level	Regional Corridor
-------------------------------	-------------------

Traffic Counters	
-------------------------	--

AADT	2022: 3226
	2021: 3082
	2020: 2719
	2019: 3210
	2018: 3100

Crash Locations	(Incomplete) 2023
	2022
	2021
	2020
	2019

Historic Projects Unknown, Retreatment, Resurface, Bituminous Mix, Skiny Mix, Bituminous Seal Bituminous Concrete, Cold Plane and Bituminous Concrete, Concrete, Gravel, Plant Mix, Reclaimed Base and Bituminous Concrete, Surface Treated Gravel	Functional Class 1 - Interstate System, 2 - Other Freeways and Expressways, 3 - Principal Arterial, 4 - Minor Arterial, 5 - Major Collector, 6 - Minor Collector	Curves Left (degrees), Right (degrees), Grades (percent) grade up, (percent) grade down	Grades (percent) grade up, (percent) grade down	Traffic Counters Continuous (CTC), Weigh-In-Motion (WIM), Short-Term, Scheduled, Short-Term, Unscheduled (counter ID)	Crash Locations Fatal, Injury, Property Damage Only, Unknown Crash Type, High Crash Locations (HCL's) Sections (& Intersections)	Mileage by Functional Class By Sheet 016-1 4 - Minor Arterial 0.356	Mileage by Town By Sheet WINDHAM - V011-1323 0.356 of 0.356	DISTRICT 2	TOWN WINDHAM	Date: 09/28/23	ROUTE VT-11 ETE mileage: 20.386 to 20.742
						Speed Zones 25, 30, 35, 40, 45, 50, 55, 60, 65	AADT (AADT)				

For More Information Contact - Vermont Agency of Transportation, Policy, Planning and Intermodal Development Division - Mapping Section, 219 North Main Street, Barre, VT 05641 Telephone: 802-828-2600.