

## **Route Log and Progress Chart**

Please Note: Errors and Omissions May Exist.

**DRAFT** 

**DISTRICT TOWN ROUTE BROOKFIELD** VT-12

Page Total Mileage: 5.525 mi



1 of 1


TWN mileage:

0.0 to 5.525

ETE mileage:

38.388 to 43.913

**BROOKFIELD** 

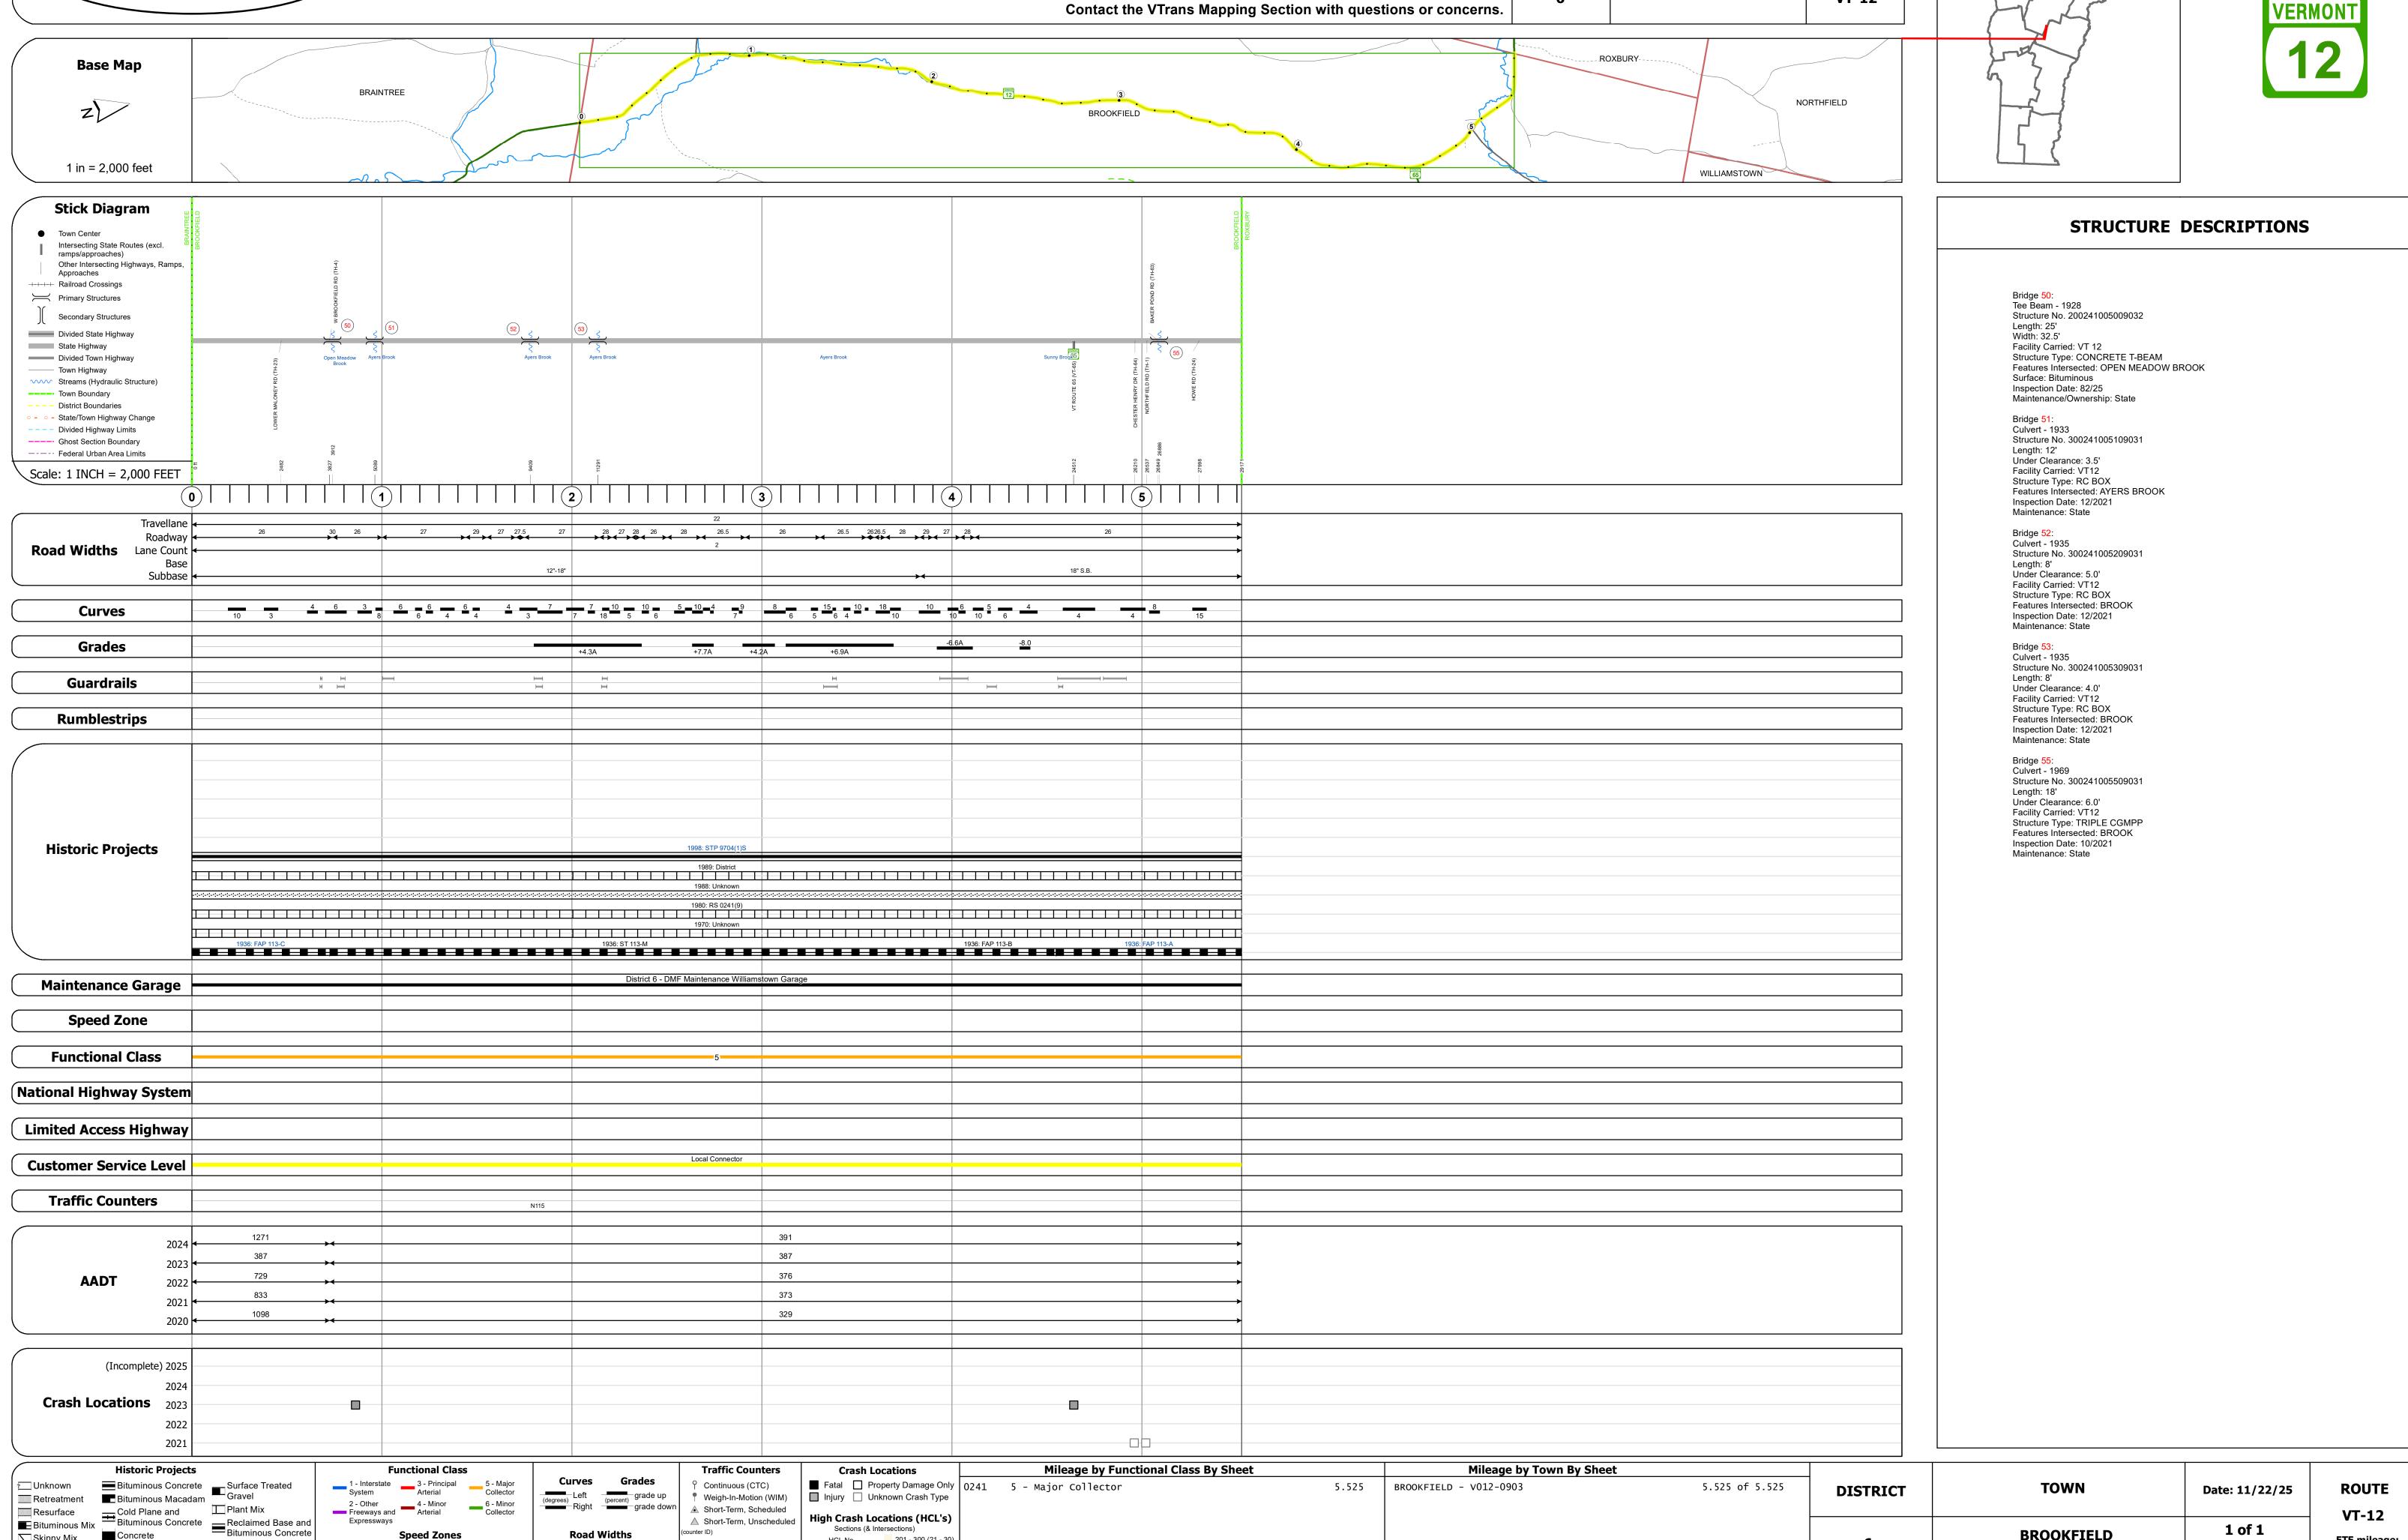

Page Total Mileage: 5.525 mi

Skinny Mix Concrete

Bituminous Seal Gravel

△ Short-Term, Unscheduled

Sections (& Intersections)

HCL No. 201 - 300 (21 - 30)

1 - 100 (1 - 10) 301 - 400 (31 - 40)