

Route Log and Progress Chart


Please Note: Errors and Omissions May Exist. Contact the VTrans Mapping Section with questions or concerns.

DRAFT

DISTRICT TOWN ROUTE MIDDLESEX VT-12





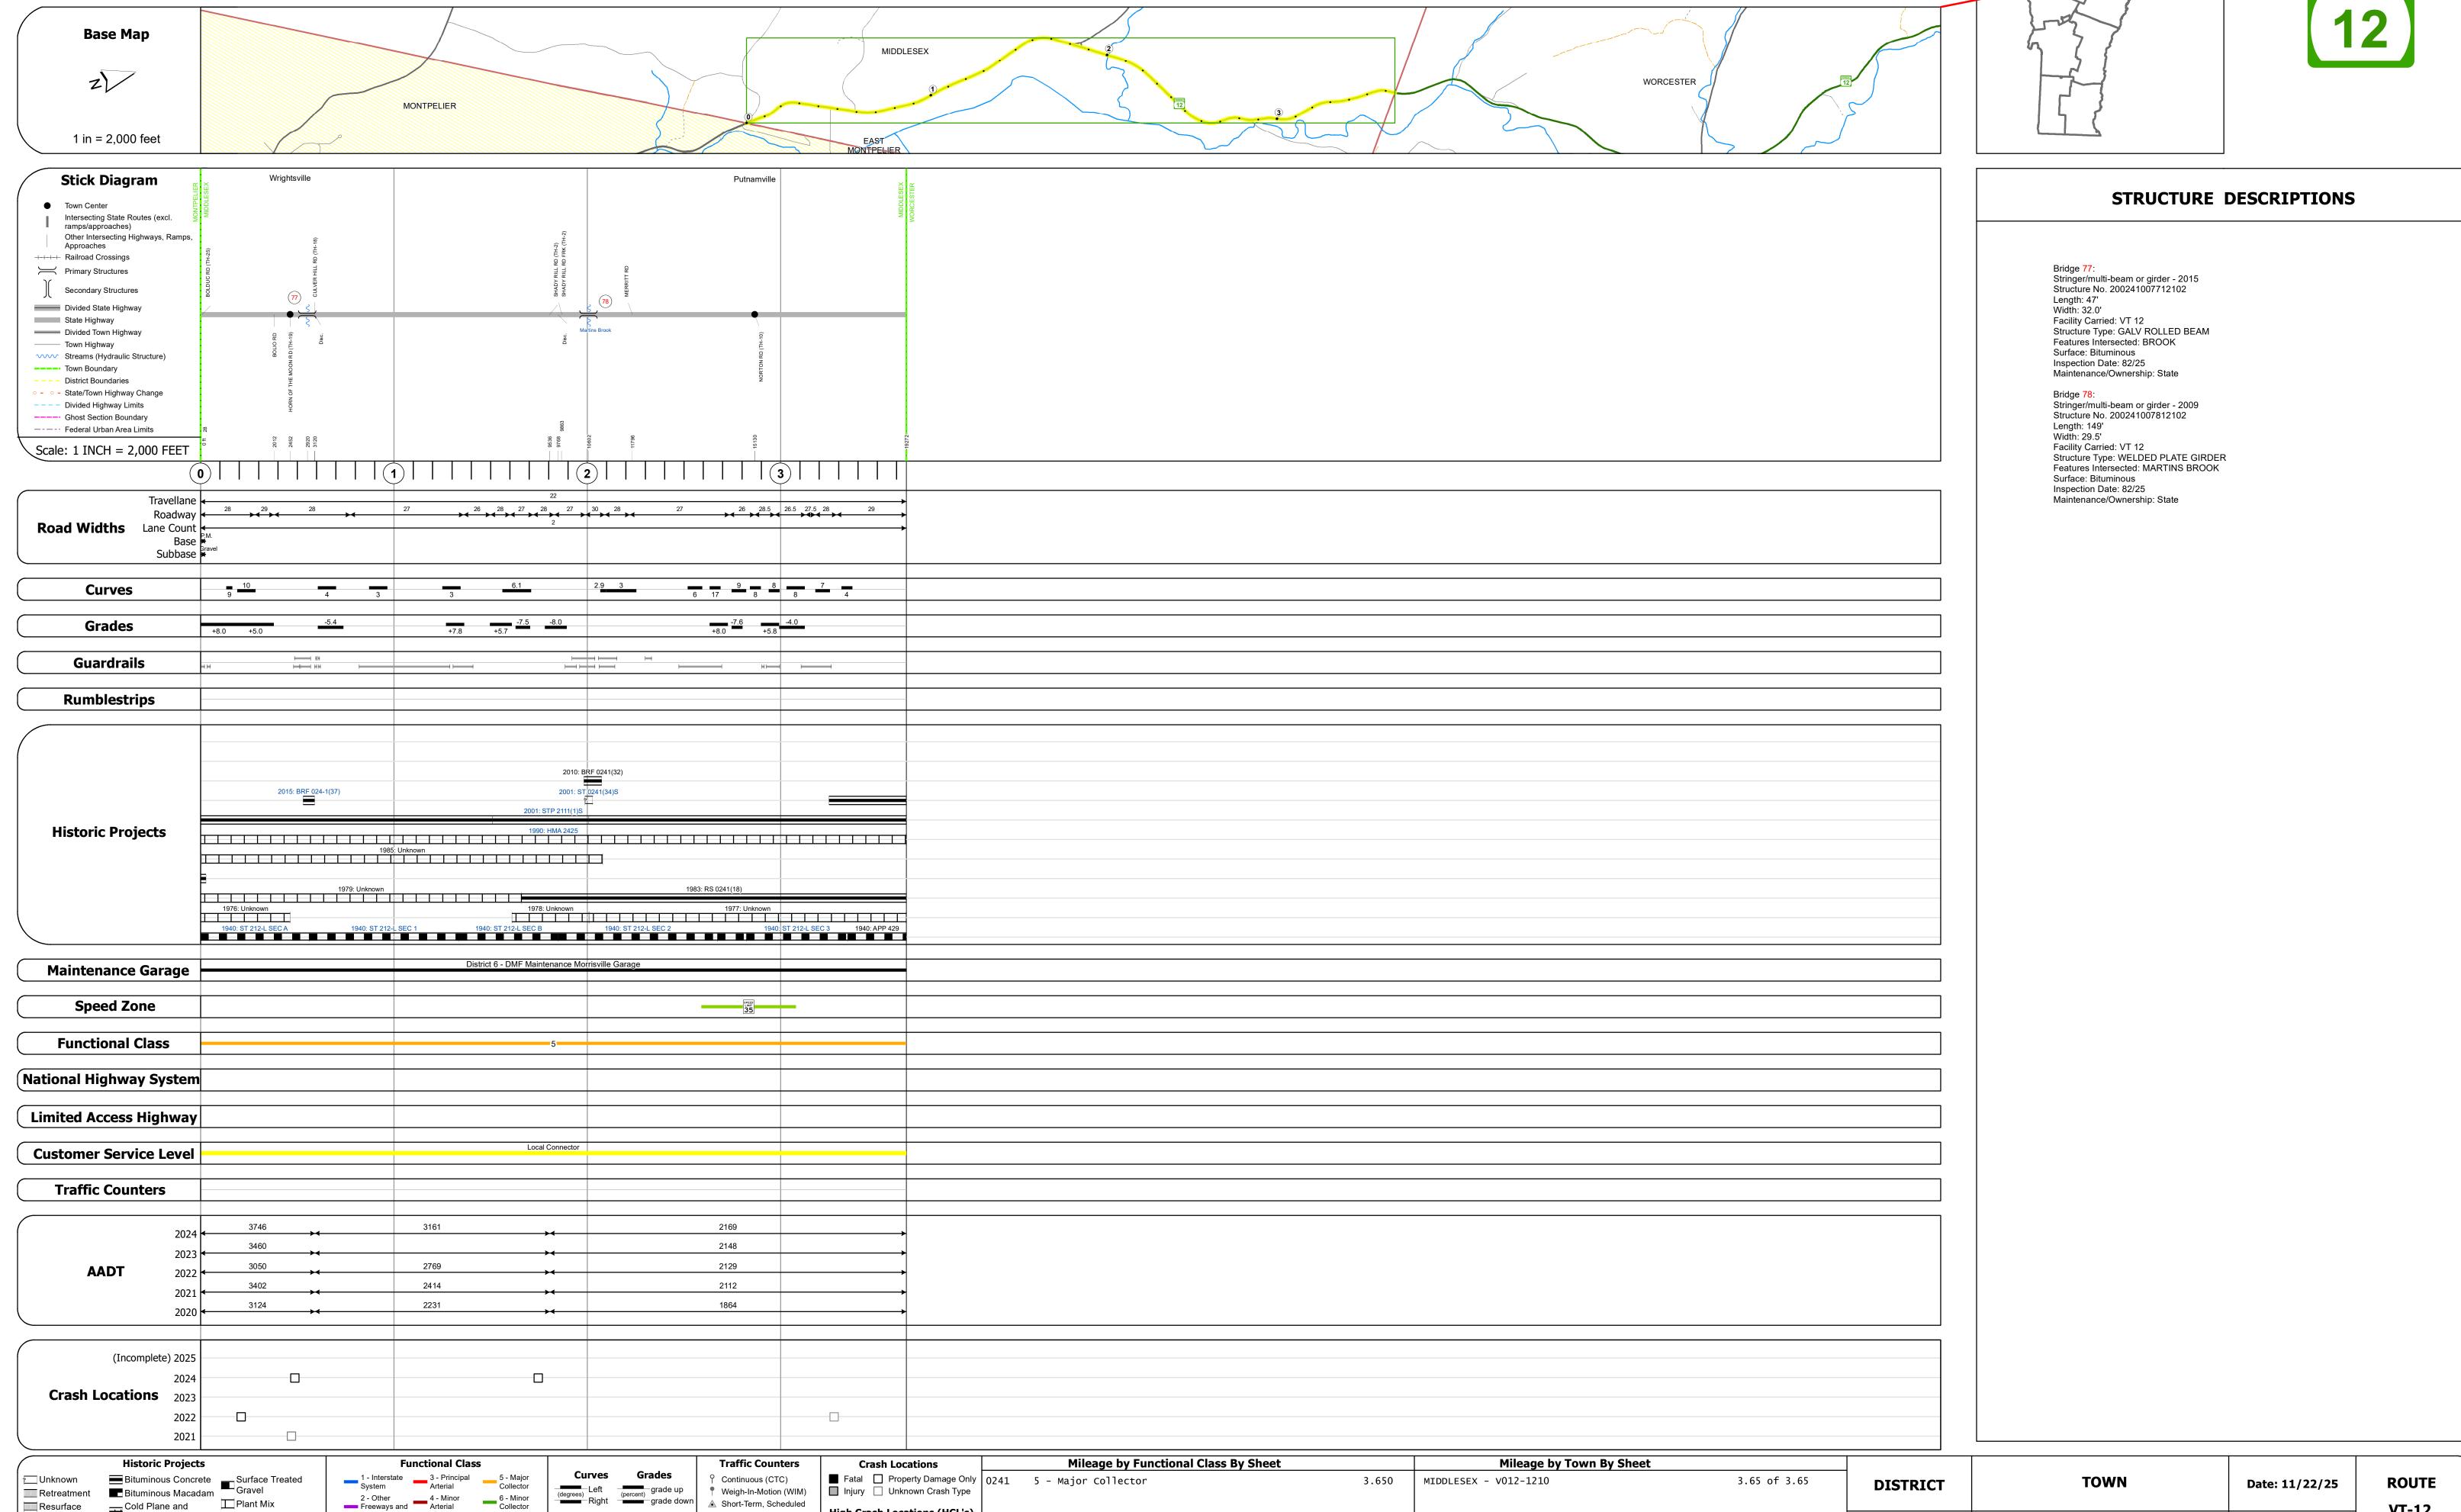

Page Total Mileage: 3.650 mi

▲ Short-Term, Scheduled

△ Short-Term, Unscheduled

High Crash Locations (HCL's)

HCL No. 201 - 300 (21 - 30)

1 - 100 (1 - 10) 301 - 400 (31 - 40)

Sections (& Intersections)

Cold Plane and
Bituminous Concrete
Bituminous Concrete
Concrete
Bituminous Concrete
Bituminous Concrete

Skinny Mix Concrete

ःः Bituminous Seal **L** Gravel

Page Total Mileage: 3.65 mi

1 of 1

TWN mileage:

0.0 to 3.65