






Route Log and Progress Chart

DRAFT

Please Note: Errors and Omissions May Exist.
Contact the VTrans Mapping Section with questions or concerns.

DISTRICT	TOWN	ROUTE
6	NORTHFIELD	VT-12

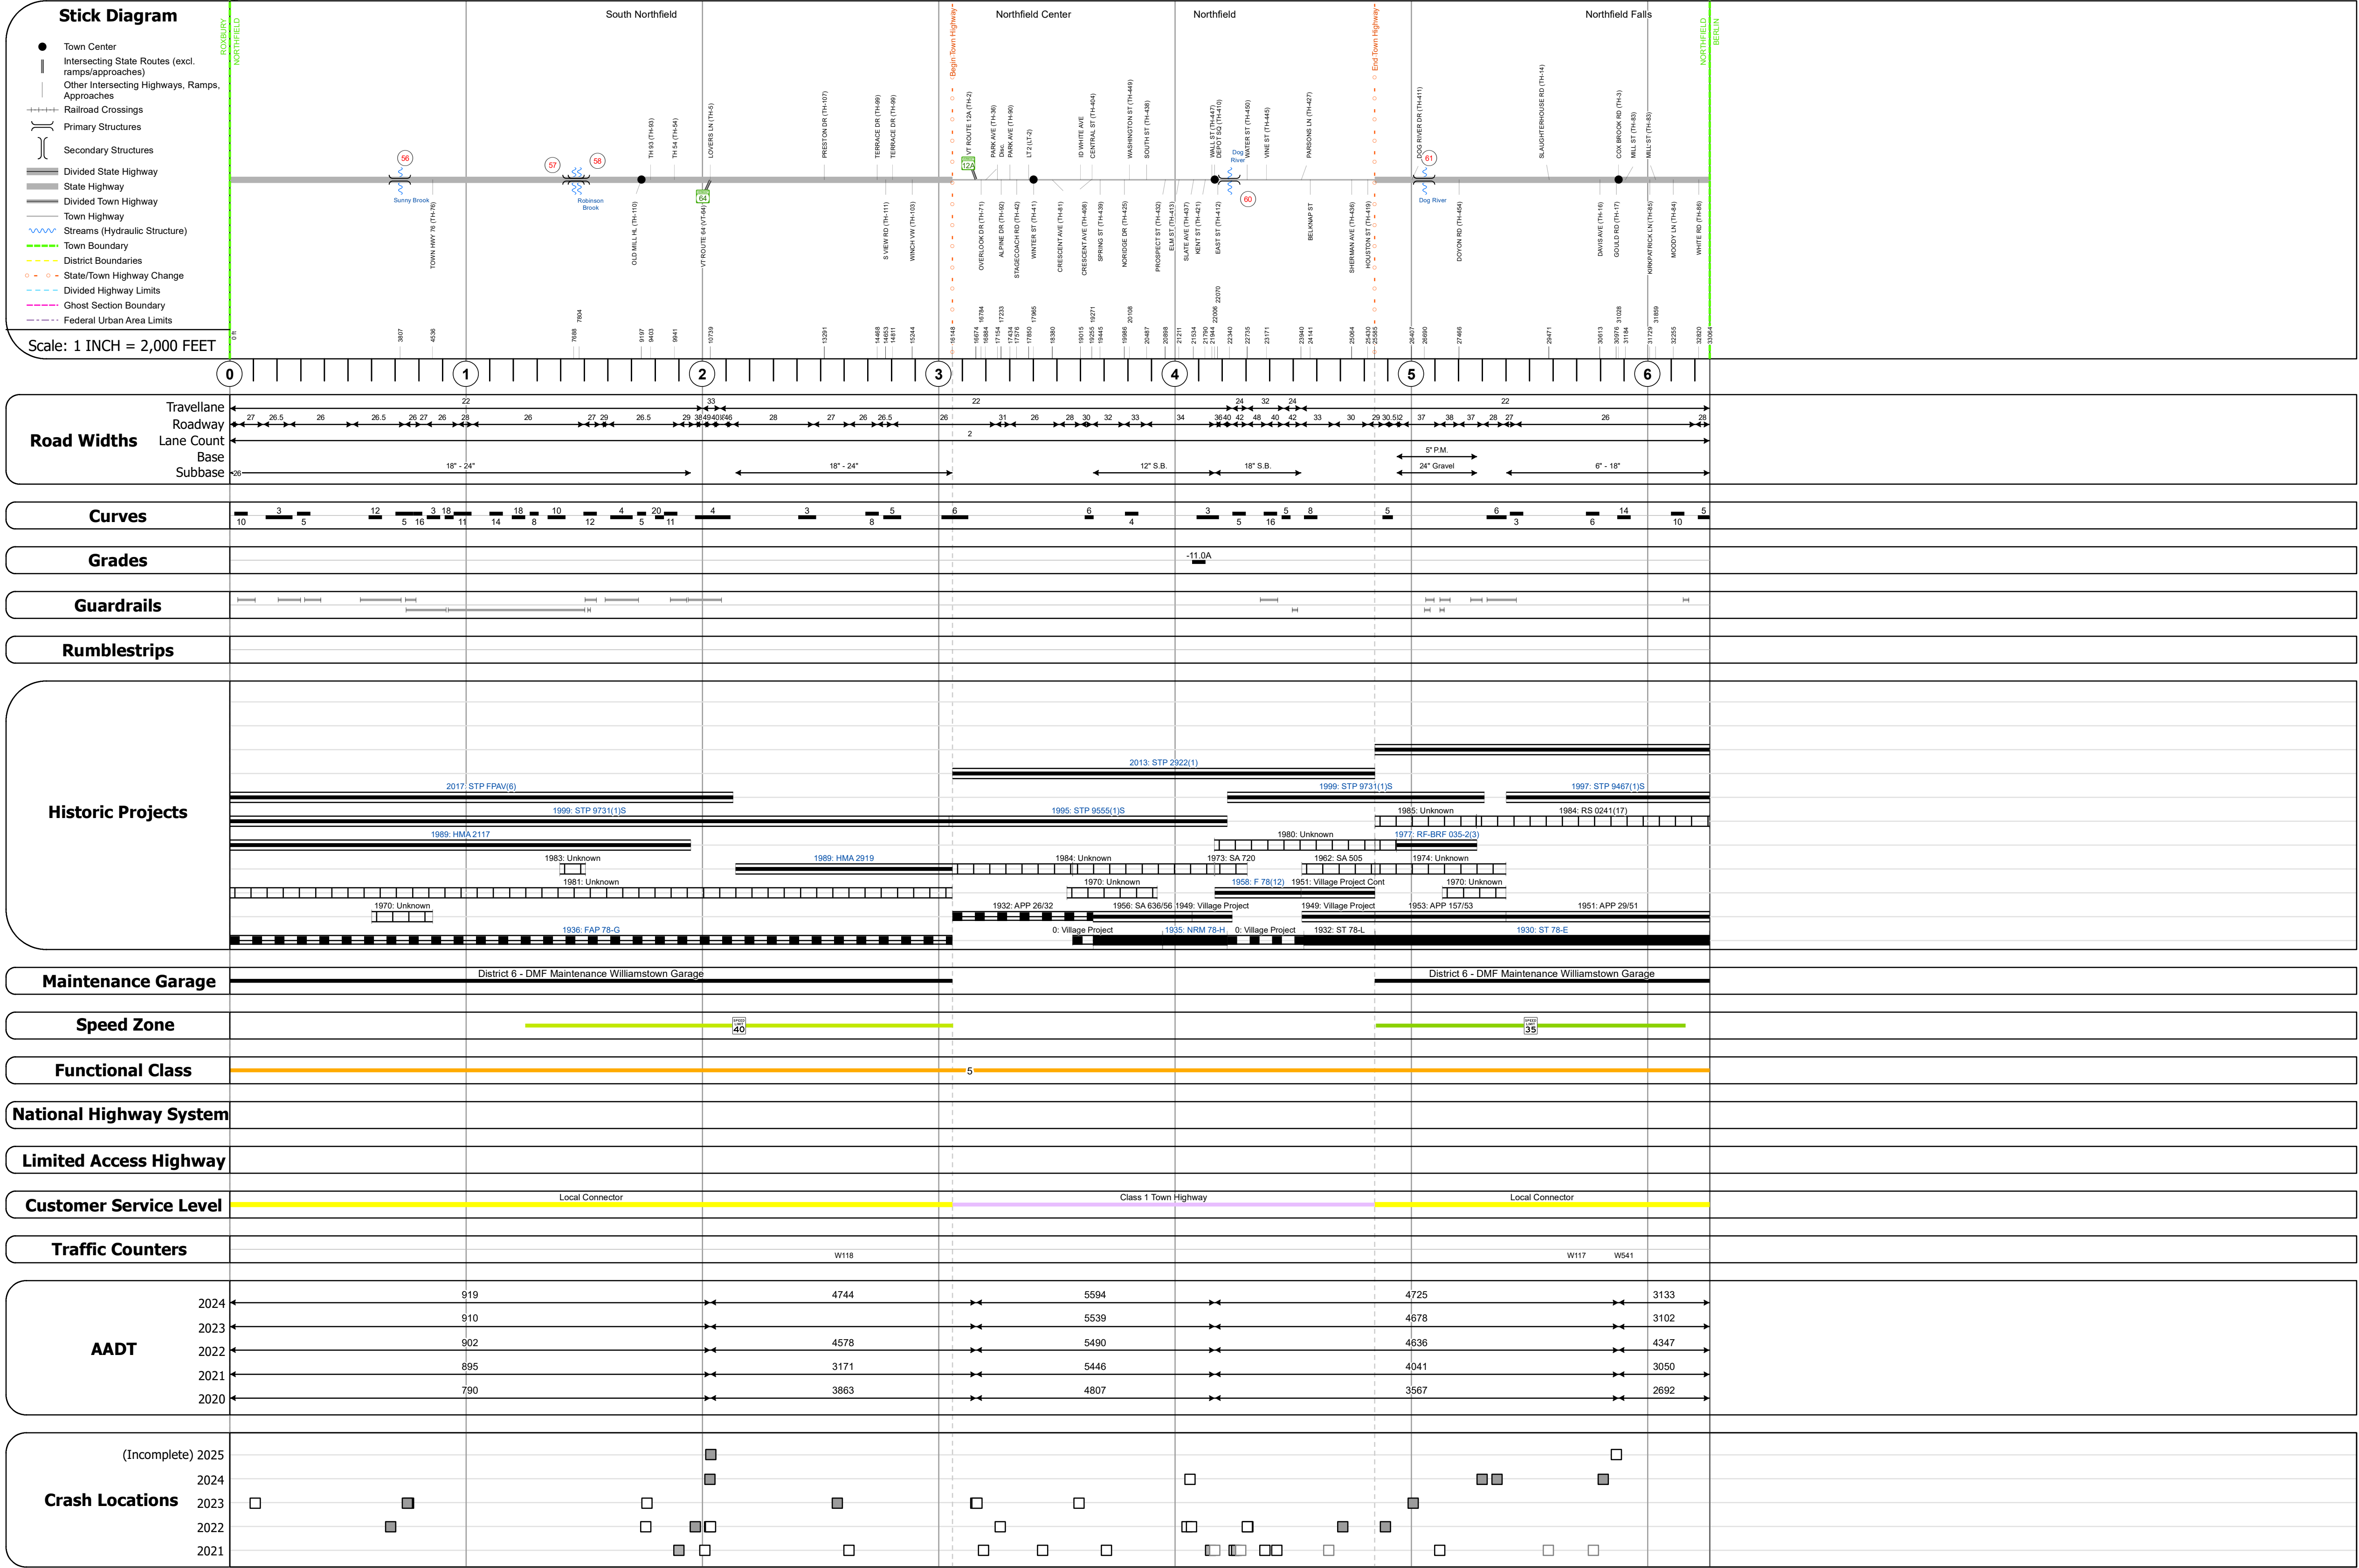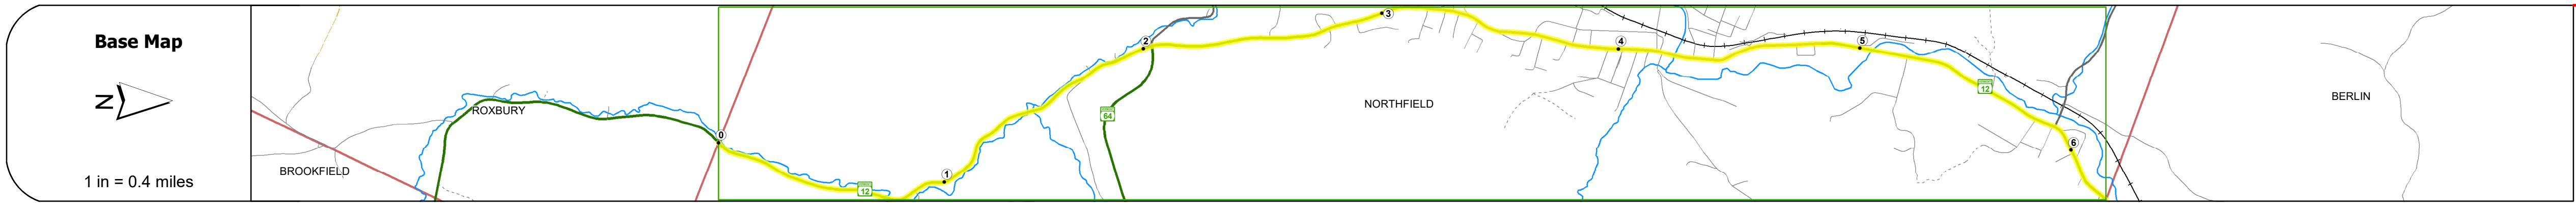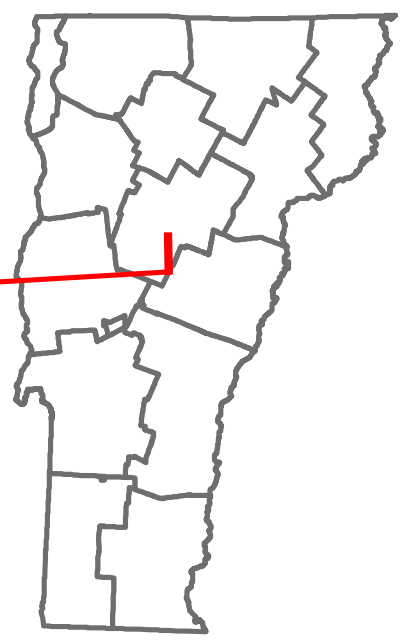

STRUCTURE DESCRIPTIONS

Bridge 56:
Slab - 1918
Structure No. 300241005612131
Length: 20'
Under Clearance: 7.0'
Facility Carried: VT12
Structure Type: CONCRETE SLAB
Features Intersected: SUNNY BROOK
Surface: Bituminous
Inspection Date: 10/2021
Maintenance: State

Bridge 57:
Slab - 1928
Structure No. 300241005712131
Length: 23'
Width: 25.9'
Facility Carried: VT12
Structure Type: CONCRETE SLAB
Features Intersected: SUNNY BROOK
Surface: Bituminous
Inspection Date: 10/2021
Maintenance: State

Bridge 58:
Slab - 1928
Structure No. 300241005812131
Length: 23'
Width: 25.9'
Facility Carried: VT12
Structure Type: CONCRETE SLAB
Features Intersected: ROBINSON BROOK
Surface: Bituminous
Inspection Date: 10/2021
Maintenance: State

Bridge 60:
Tee Beam - 1926
Structure No. 200241006012132
Length: 111'
Width: 51.0'
Facility Carried: VT 12
Structure Type: 3 SP CONCRETE T-BEAM
Features Intersected: DOG RIVER
Surface: Bituminous
Inspection Date: 4/2/25
Maintenance/Ownership: Town

Bridge 61:
Stringer/multi-beam or girder - 1977
Structure No. 200241006112132
Length: 170'
Width: 39.3'
Facility Carried: VT 12
Structure Type: 2 SP CONT ROLLED BM
Features Intersected: DOG RIVER
Surface: Bituminous
Inspection Date: 8/2/25
Maintenance/Ownership: State

Historic Projects		Functional Class		Curves		Grades		Traffic Counters		Crash Locations		Mileage by Functional Class By Sheet		Mileage by Town By Sheet		DISTRICT	TOWN	Date: 11/22/25	ROUTE
Unknown	Bituminous Concrete	1 - Interstate System	3 - Principal Arterial	Left (degrees)	Right (degrees)	grade up	grade down	Continuous (CTC)	Weight-In-Motion (WIM)	Fatal	Property Damage Only	0241	5 - Major Collector	6.262	6.262 of 6.262	6	NORTHFIELD	1 of 1	VT-12
Retreatment	Bituminous Macadam	2 - Other Freeways and Expressways	4 - Minor Arterial					Short-Term, Scheduled	Short-Term, Unscheduled	Injury	Unknown Crash Type							TWN mileage: 0.0 to 6.262	ETE mileage: 45.397 to 51.659
Resurface	Cold Plane and Bituminous Mix	5 - Major Collector	6 - Minor Collector	Road Widths (ft)		Speed Zones		High Crash Locations (HCL's) Sections (8 Intersections)		Page Total Mileage: 6.262 mi		Page Total Mileage: 6.262 mi							
Bituminous Seal	Concrete																		