



Route Log and Progress Chart

HCL No. 201 - 300 (21 - 30)

1 - 100 (1 - 10) 301 - 400 (31 - 40)

DISTRICT TOWN DRAFT ROXBURY Please Note: Errors and Omissions May Exist.

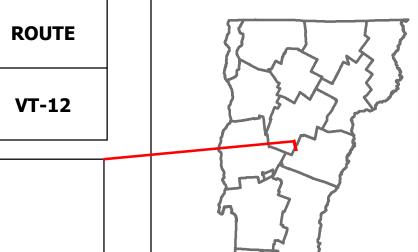

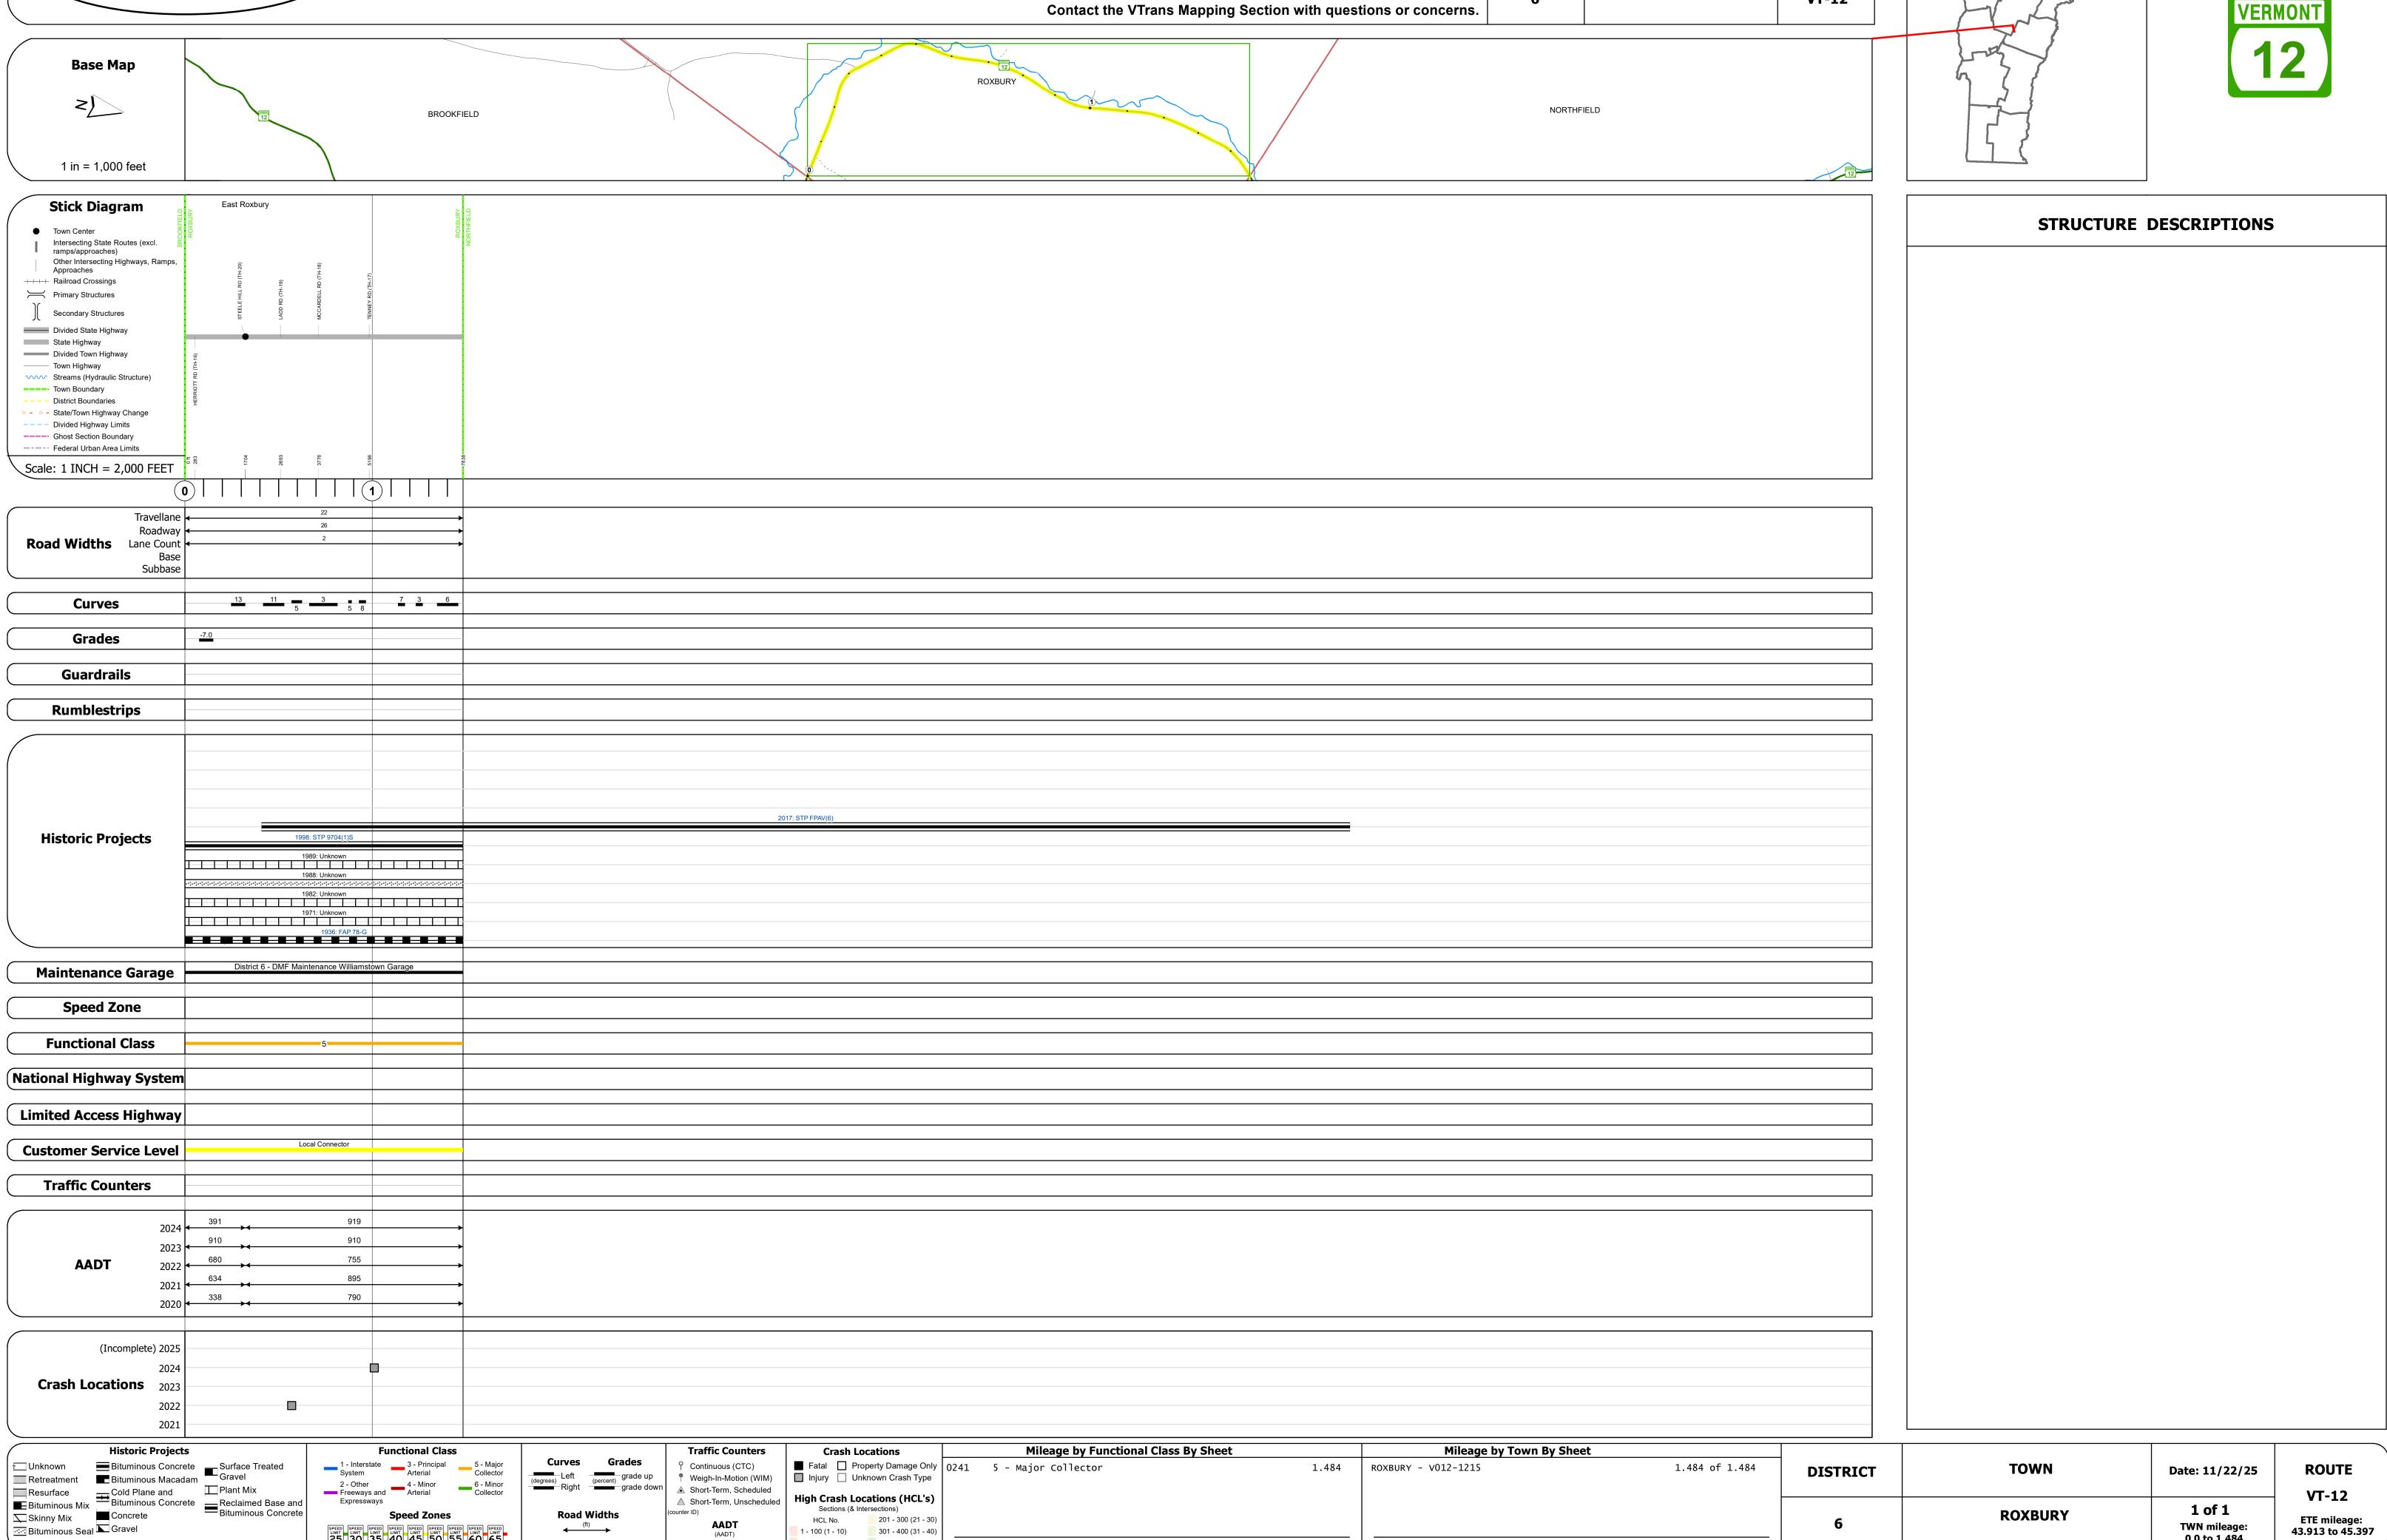

Page Total Mileage: 1.484 mi

ःः Bituminous Seal **∑** Gravel

Page Total Mileage: 1.484 mi