





Route Log and Progress Chart

DRAFT

Please Note: Errors and Omissions May Exist.
Contact the VTrans Mapping Section with questions or concerns.

DISTRICT	TOWN	ROUTE
6	WORCESTER	VT-12

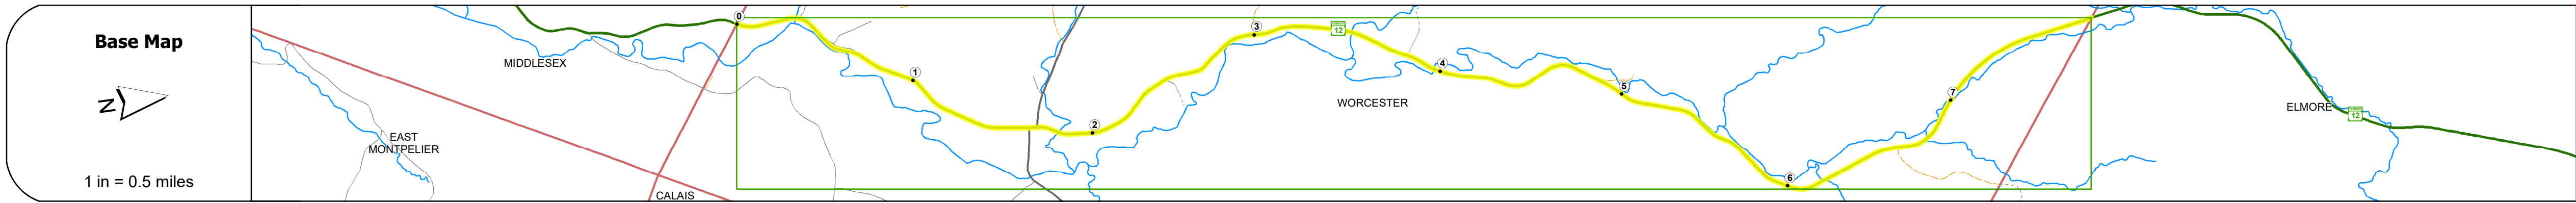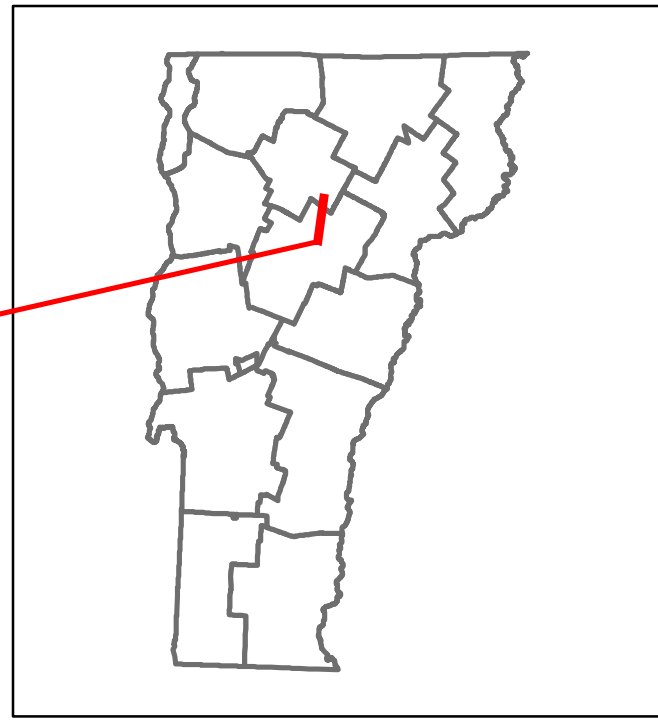

Road Widths	Travellane Roadway Lane Count Base Subbase	27 28 32 30 27 26 26.5 32 27 26 25 26 32 26 22 30 29 28 29 30 29 30 29
Curves		7 10 5 8 7 9 11.5 5 6 8 16 11 1.9 6 2.3 8.8 8.8 8.2 2.9 7.2 8.2 6 7.6 7.2 7.6 2.9 8.2 6.4 1.5
Grades		5.4 +6.1 +6.0 +6.0 +7.4A +5.0
Guardrails		
Rumblestrips		
Historic Projects		2001 STP 211(1)S 1990 HMA 2425 1984 Unknown 1983 RS 024(18) 1985 Unknown 1980 Unknown 1979 Unknown 1974 BP 024-1-7133 1940 APP 429 1947 SA 1983 SA 1959 ST 212-N 1981 S 024(11) 1984 S 024(12) 2016 STP 2954(1) 2010 STP 2205(1)S
Maintenance Garage		District 6 - DMF Maintenance Morrisville Garage
Speed Zone		40 30 40
Functional Class		5
National Highway System		
Limited Access Highway		
Customer Service Level		Local Connector
Traffic Counters		
AADT	2024 2023 2022 2021 2020	2149 2128 1437 1426 1259
Crash Locations	(Incomplete) 2025 2024 2023 2022 2021	

STRUCTURE DESCRIPTIONS

Bridge 80:
Culvert - 1974
Structure No. 200241008012202
Length: 20'
Facility Carried: VT 12
Structure Type: RC BOX
Features Intersected: BROOK
Inspection Date: 8/2/25
Maintenance/Ownership: State

Bridge 81:
Tee Beam - 1919
Structure No. 200241008112202
Length: 39'
Width: 33.0'
Facility Carried: VT 12
Structure Type: CONCRETE T-BEAM
Features Intersected: MINISTER BROOK
Surface: Integral concrete
Inspection Date: 8/2/25
Maintenance/Ownership: State

Bridge 83:
Slab - 1993
Structure No. 200241008312202
Length: 31'
Width: 30.5'
Facility Carried: VT 12
Structure Type: CONCRETE SLAB
Features Intersected: HANCOCK BROOK
Surface: Bituminous
Inspection Date: 8/2/25
Maintenance/Ownership: State

Bridge 84:
Stringer/multi-beam or girder - 2024
Structure No. 200241008412202
Length: 96'
Width: 28.0'
Facility Carried: VT 12
Structure Type: WELDED GIRDER
Features Intersected: NORTH BRANCH
Inspection Date: 8/2/25
Maintenance/Ownership: State

Bridge 85:
Culvert - 1961
Structure No. 300241008512201
Length: 6'
Under Clearance: 6.0'
Facility Carried: VT12
Structure Type: ACGMPP
Features Intersected: BROOK
Inspection Date: 11/2021
Maintenance: State

Bridge 87:
Culvert - 1961
Structure No. 300241008712201
Length: 14'
Under Clearance: 8.0'
Facility Carried: VT12
Structure Type: CGMPPA
Features Intersected: HARDWOOD BROOK
Inspection Date: 11/2021
Maintenance: State

Bridge 88:
Culvert - 1961
Structure No. 300241008812201
Length: 8'
Under Clearance: 9.0'
Facility Carried: VT12
Structure Type: CGMPP
Features Intersected: BROOK
Inspection Date: 11/2021
Maintenance: State

Bridge 89:
Culvert - 1964
Structure No. 300241008912201
Length: 15'
Under Clearance: 16.0'
Facility Carried: VT12
Structure Type: CGMPP
Features Intersected: NORTH BROOK
Inspection Date: 11/2021
Maintenance: State

Historic Projects	Functional Class	Curves	Grades	Traffic Counters	Crash Locations	Mileage by Functional Class By Sheet	Mileage by Town By Sheet	DISTRICT	TOWN	Date: 11/22/25	ROUTE
Unknown Retreatment Resurface Bituminous Mix Skinny Mix Bituminous Seal	1 - Interstate System 2 - Other Freeways and Expressways 3 - Principal Arterial 4 - Minor Arterial 5 - Major Collector 6 - Minor Collector	Left (degrees) Right (degrees)	grade up (degrees) grade down (degrees)	Continuous (CTC) Weigh-In-Motion (WIM) Short-Term, Scheduled Short-Term, Unscheduled	Fatal Injury Property Damage Only Unknown Crash Type	4241 5 - Major Collector 7.853	WORCESTER - V012-1220 7.853 of 7.853	6	WORCESTER	1 of 1 TWN mileage: 0.0 to 7.853	VT-12 ETE mileage: 66.429 to 74.282
Indicated plans available - http://vtransmap01.aot.state.vt.us/rp/dpr/DWebstore/	Speed Zones	Road Widths		AADT (AADT)	High Crash Locations (HCL's)	Page Total Mileage: 7.853 mi	Page Total Mileage: 7.853 mi				