
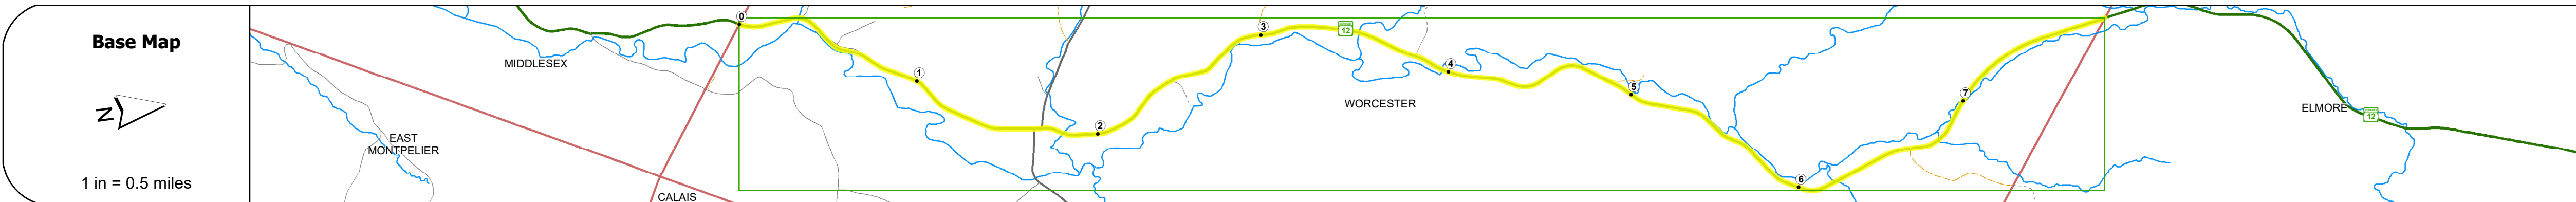


DISTRICT	TOWN	ROUTE
6	WORCESTER	VT-12

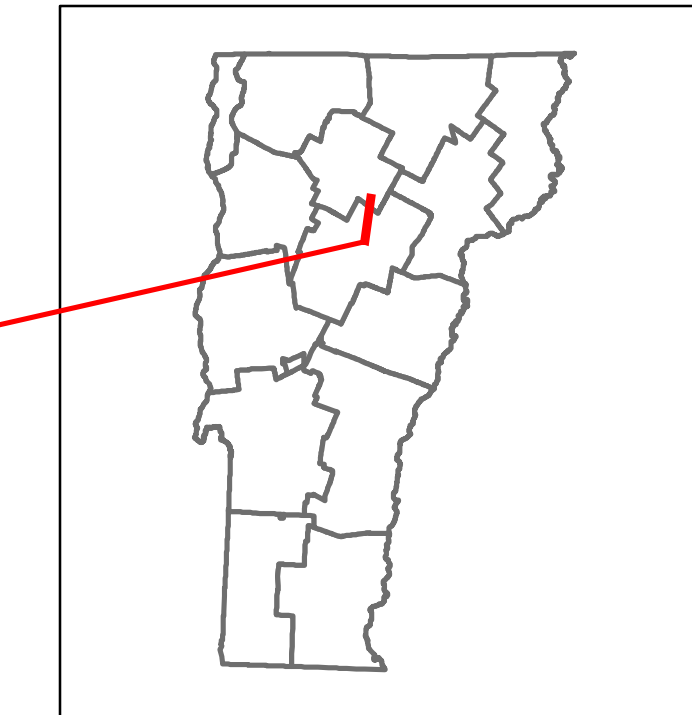

Road Widths	Travellane, Roadway, Lane Count, Base, Subbase	
Curves	Radius, Length, etc.	
Grades	Percentage	
Guardrails	Type and location	
Rumblestrips	Type and location	
Historic Projects	Timeline of construction projects	
Maintenance Garage	District 6 - DMF Maintenance Morrisville Garage	
Speed Zone	40, 30, 40 mph zones	
Functional Class	5 - Major Collector	
National Highway System		
Limited Access Highway		
Customer Service Level	Local Connector	
Traffic Counters	W012, W129	
AADT	2022: 1437, 1215; 2021: 1426, 911; 2020: 1259, 865; 2019: 1487, 1046; 2018: 2200, 1500, 1100	
Crash Locations	Map showing crash locations from 2019 to 2023	

STRUCTURE DESCRIPTIONS

Bridge 80: Culvert - 1974 Structure No. 200241008012202 Length: 20' Height: 100.0' Weight Limit: 0 Facility Carried: VT 12 ML Structure Type: RC BOX Features Intersected: BROOK Inspection Date: 7/2021 Maintenance/Ownership: State
Bridge 81: Tee Beam - 1919 Structure No. 200241008112202 Length: 39' Height: 100.0' Width: 33.0' Weight Limit: 0 Facility Carried: VT 12 ML Structure Type: CONCRETE T-BEAM Features Intersected: MINISTER BROOK Inspection Date: 7/2021 Maintenance/Ownership: State
Bridge 83: Slab - 1993 Structure No. 200241008312202 Length: 31' Height: 100.0' Width: 30.0' Weight Limit: 0 Facility Carried: VT 12 ML Structure Type: CONCRETE SLAB Features Intersected: HANCOCK BROOK Surface: Bituminous Inspection Date: 7/2021 Maintenance/Ownership: State
Bridge 84: Stringer/multi-beam or girder - 1936 Structure No. 200241008412202 Length: 84' Height: 100.0' Width: 20.0' Weight Limit: 0 Facility Carried: VT 12 ML Structure Type: ROLLED BEAM Features Intersected: NORTH BRANCH Surface: Bituminous Inspection Date: 4/2023 Maintenance/Ownership: State
Bridge 86: Culvert - 1961 Structure No. 300241008612201 Length: 6' Under Clearance: 6.0' Weight Limit: 0 Facility Carried: VT 12 ML Structure Type: ACCMPP Features Intersected: BROOK Inspection Date: 11/2021 Maintenance: State
Bridge 87: Culvert - 1961 Structure No. 300241008712201 Length: 14' Under Clearance: 8.0' Weight Limit: 0 Facility Carried: VT 12 ML Structure Type: CGMPPA Features Intersected: HARDWOOD BROOK Inspection Date: 11/2021 Maintenance: State
Bridge 88: Culvert - 1961 Structure No. 300241008812201 Length: 8' Under Clearance: 9.0' Weight Limit: 0 Facility Carried: VT 12 ML Structure Type: CGMPP Features Intersected: BROOK Inspection Date: 11/2021 Maintenance: State
Bridge 89: Culvert - 1964 Structure No. 300241008912201 Length: 15' Under Clearance: 16.0' Weight Limit: 0 Facility Carried: VT 12 ML Structure Type: CGMPP Features Intersected: NORTH BROOK Inspection Date: 11/2021 Maintenance: State

Historic Projects <ul style="list-style-type: none"> Unknown Retreatment Resurface Bituminous Mix Skippy Mix Bituminous Seal 	Functional Class <ul style="list-style-type: none"> 1 - Interstate System 2 - Other Freeways and Expressways 3 - Principal Arterial 4 - Minor Arterial 5 - Major Collector 6 - Minor Collector 	Curves <ul style="list-style-type: none"> Left Right 	Grades <ul style="list-style-type: none"> Special grade up Special grade down 	Traffic Counters <ul style="list-style-type: none"> Continuous (CTC) Weigh-In-Motion (WIM) Short-Term, Scheduled Short-Term, Unscheduled 	Crash Locations <ul style="list-style-type: none"> Fatal Injury Property Damage Only Unknown Crash Type 	Mileage by Functional Class By Sheet 0241 5 - Major Collector 7.853	Mileage by Town By Sheet WORCESTER - V012-1220 7.853 of 7.853	DISTRICT 6	TOWN WORCESTER	Date: 09/28/23	ROUTE VT-12 ETE mileage: 66.473 to 74.326
Speed Zones 25 30 35 40 45 50 55 60 65						Page Total Mileage: 7.853 mi		Page Total Mileage: 7.853 mi		1 of 1 TWN mileage: 0.0 to 7.853	