

## **Route Log and Progress Chart**

Sections (& Intersections)


HCL No. 201 - 300 (21 - 30)

1 - 100 (1 - 10) 301 - 400 (31 - 40)

**DRAFT** Please Note: Errors and Omissions May Exist.

**DISTRICT TOWN ROUTE BARNARD** VT-12

Page Total Mileage: 9.0 mi

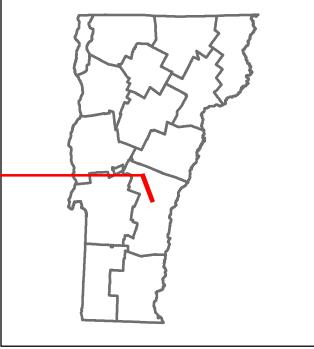

1 of 2


TWN mileage:

0.0 to 9.0

ETE mileage:

13.446 to 22.446

**BARNARD** 

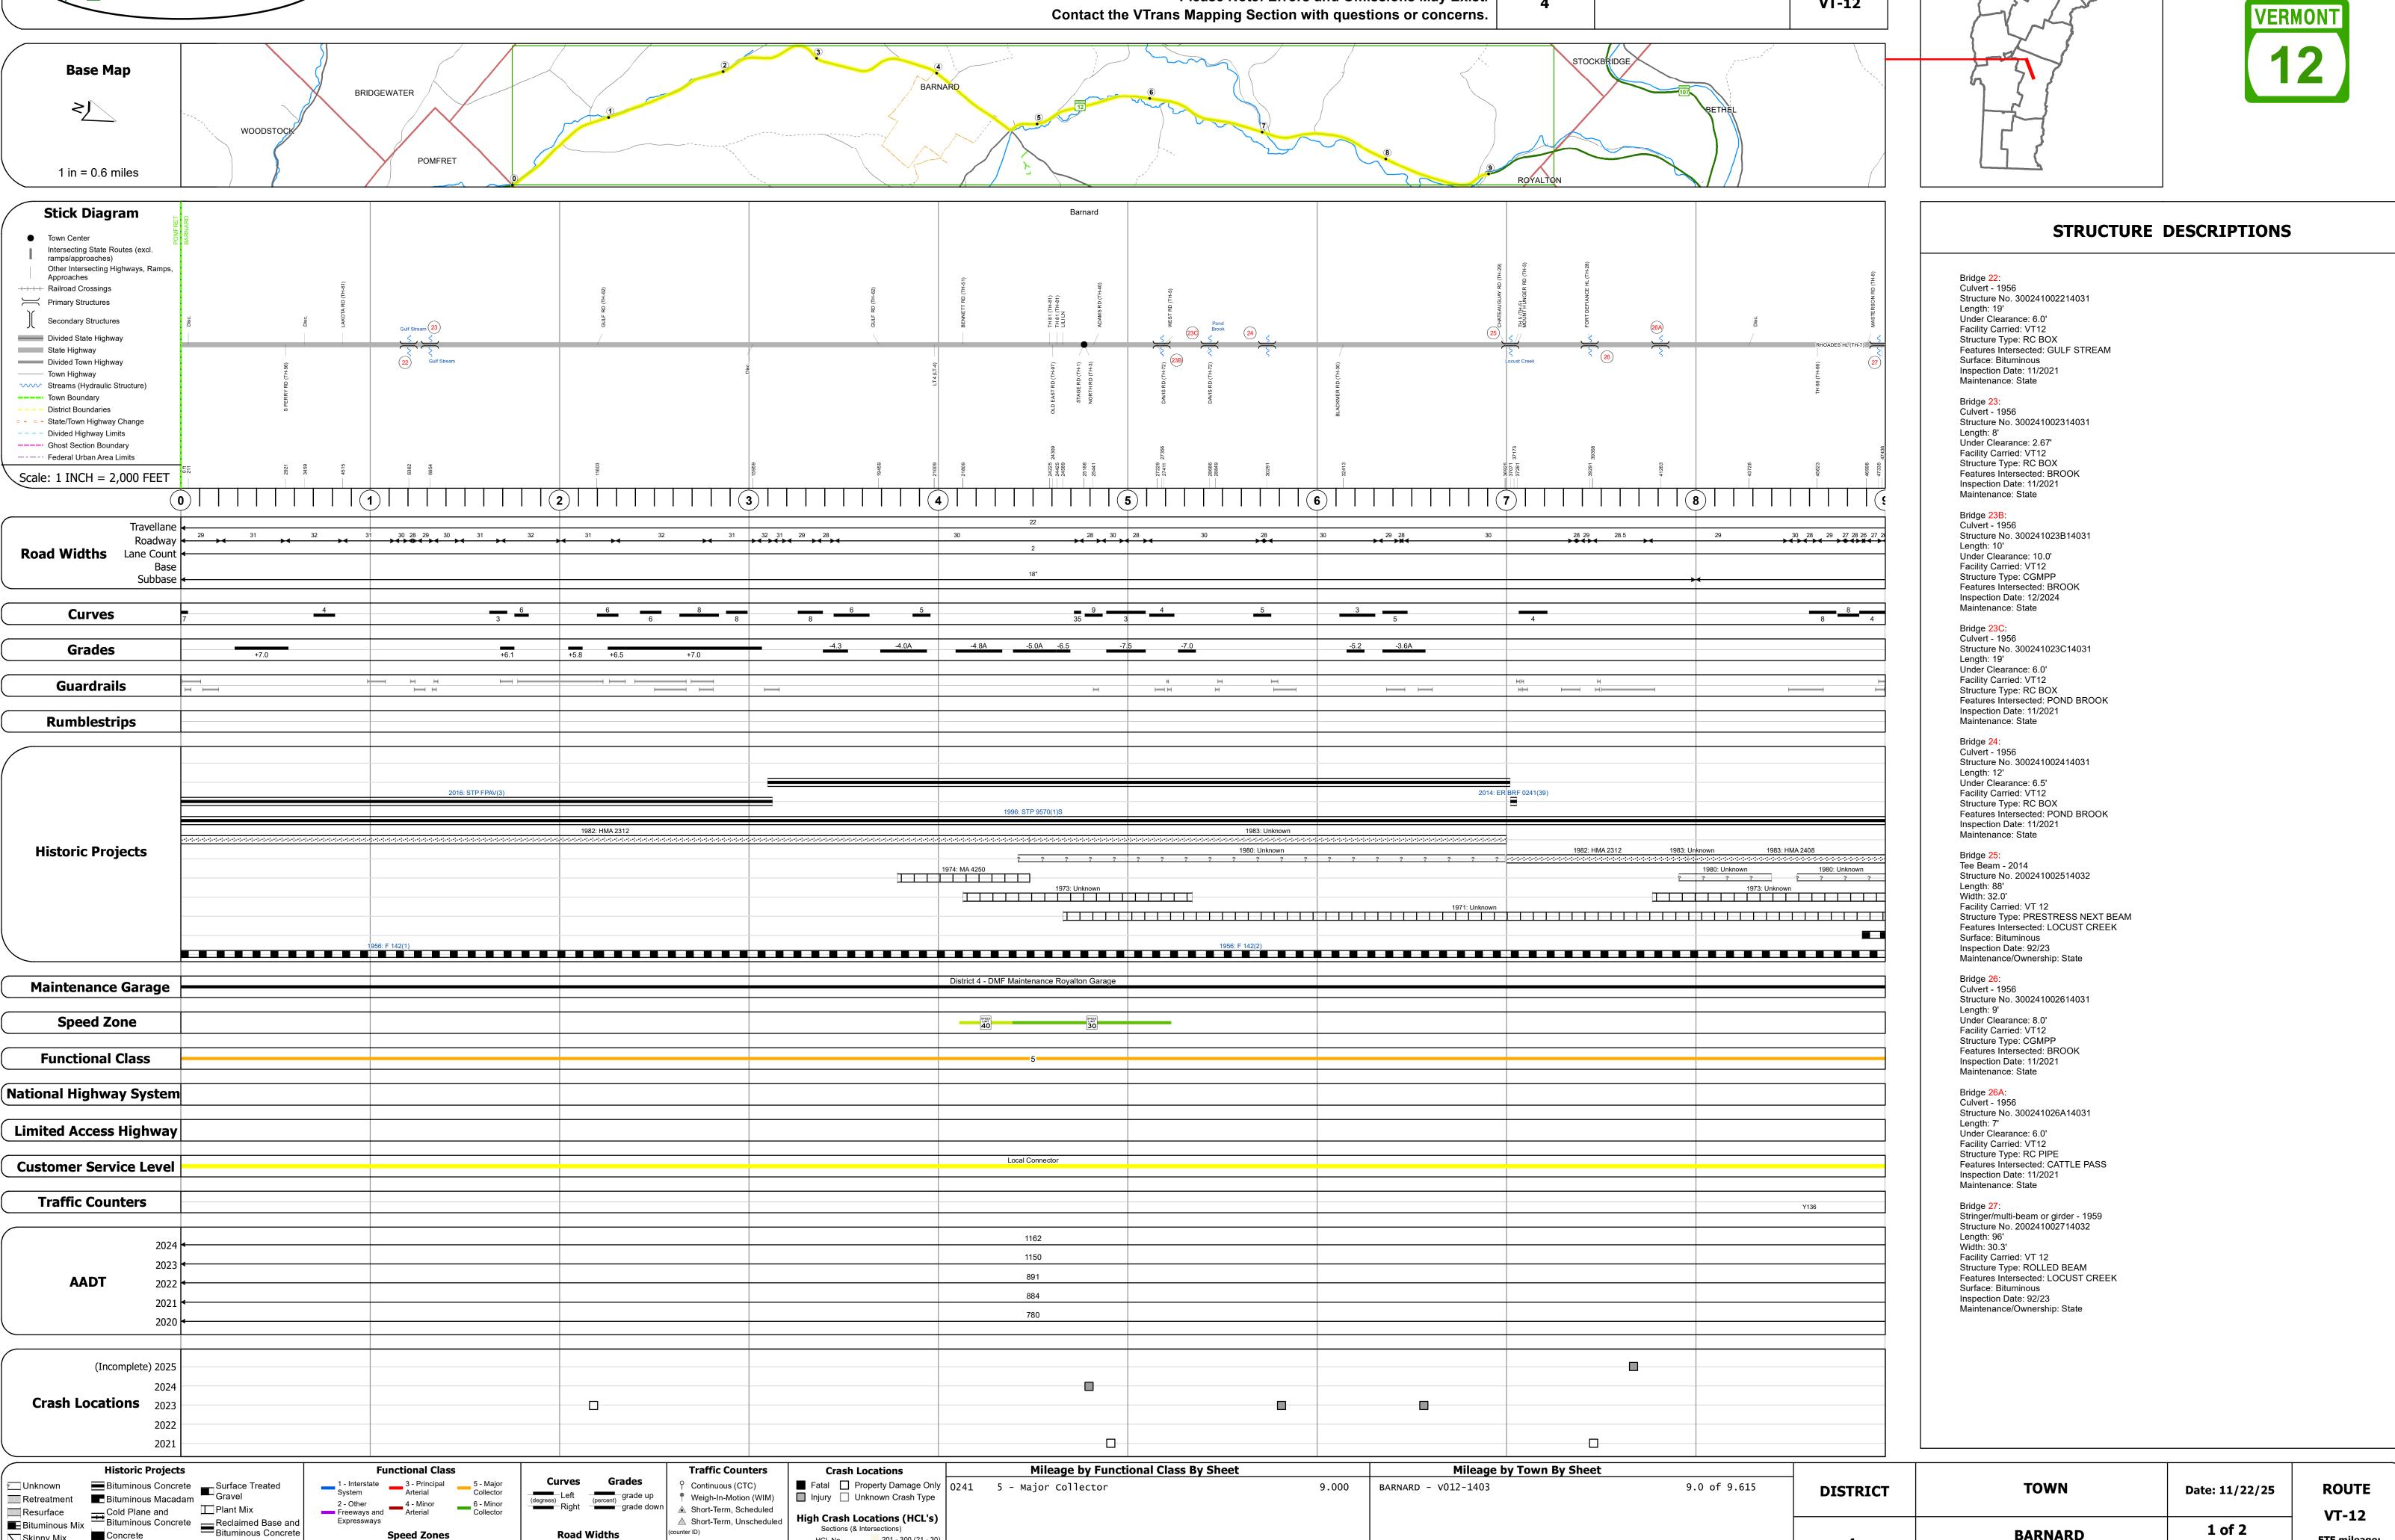

Page Total Mileage: 9.000 mi

**Road Widths** 

■ Bituminous Mix

Skinny Mix Concrete

ःः Bituminous Seal **L** Gravel